



BILL OF MATERIAL

ITEM	UNIT	TOTAL
Structural Steel Repair	Pound	10,198
Bolt Replacement	Each	8
Structural Repair of Concrete (Depth Equal To or Less Than 5 in.)	Sq. Ft.	43
Steel Bridge Rail Posts	Each	20
Concrete Removal	Cu. Yd.	5
Concrete Superstructure	Cu. Yd.	5
Fabric Reinforced Elastomeric Trough	Ft.	47
Protective Shielding	Sq. Yd.	178.5
Furnishing and Erecting Structural Steel	Pound	12,053
Structural Steel Removal	Pound	11,781

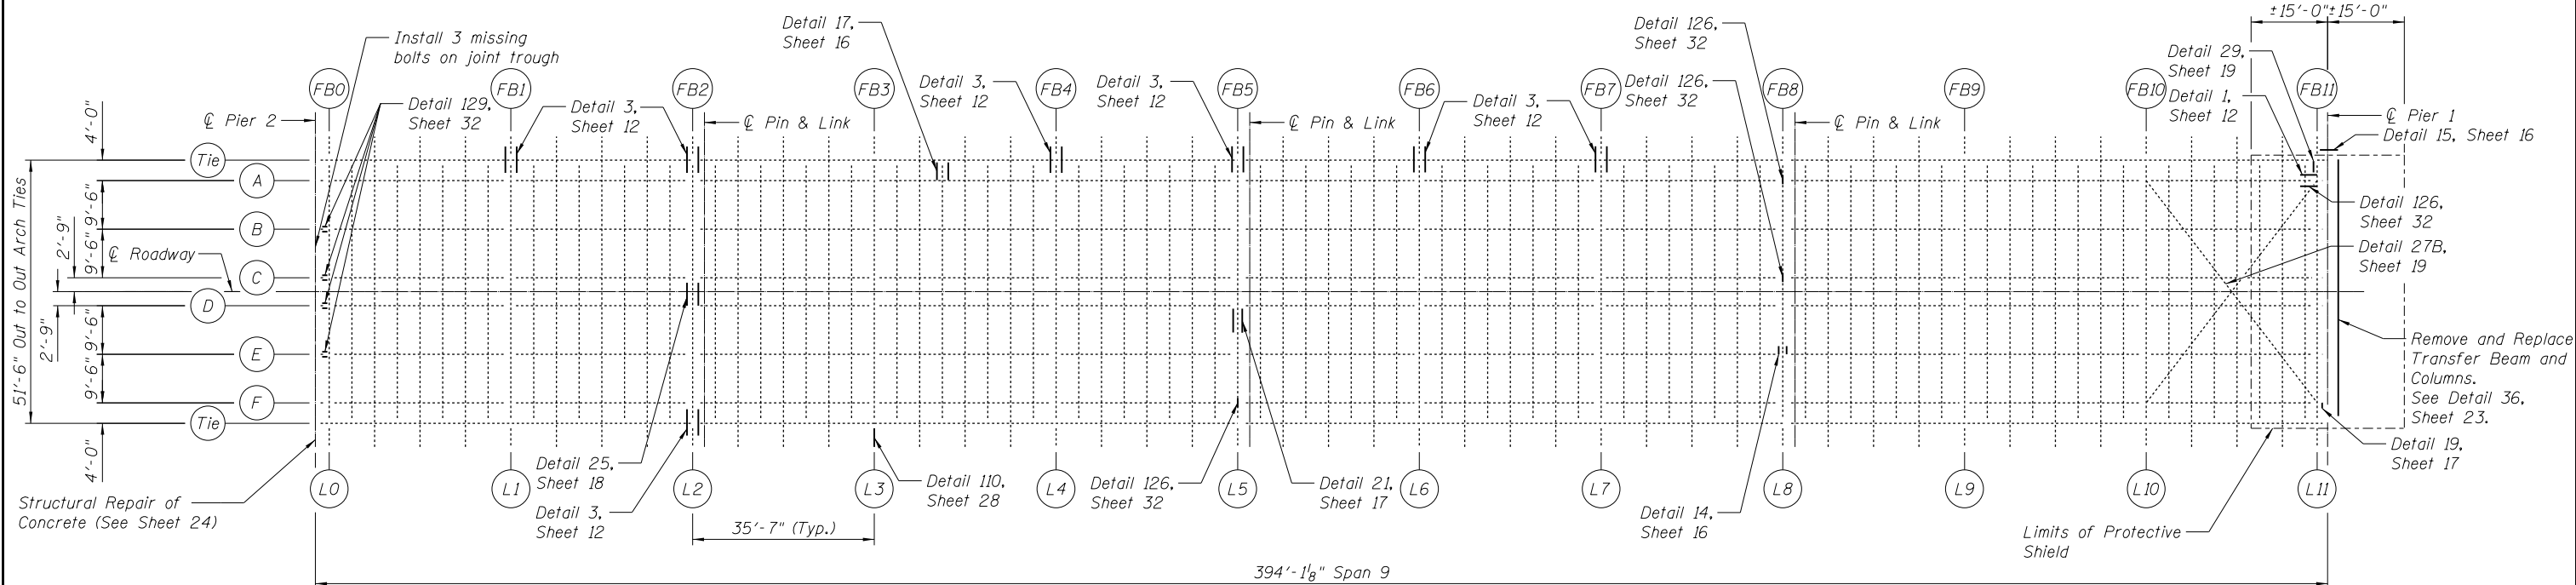

FRAMING PLAN SPAN 9

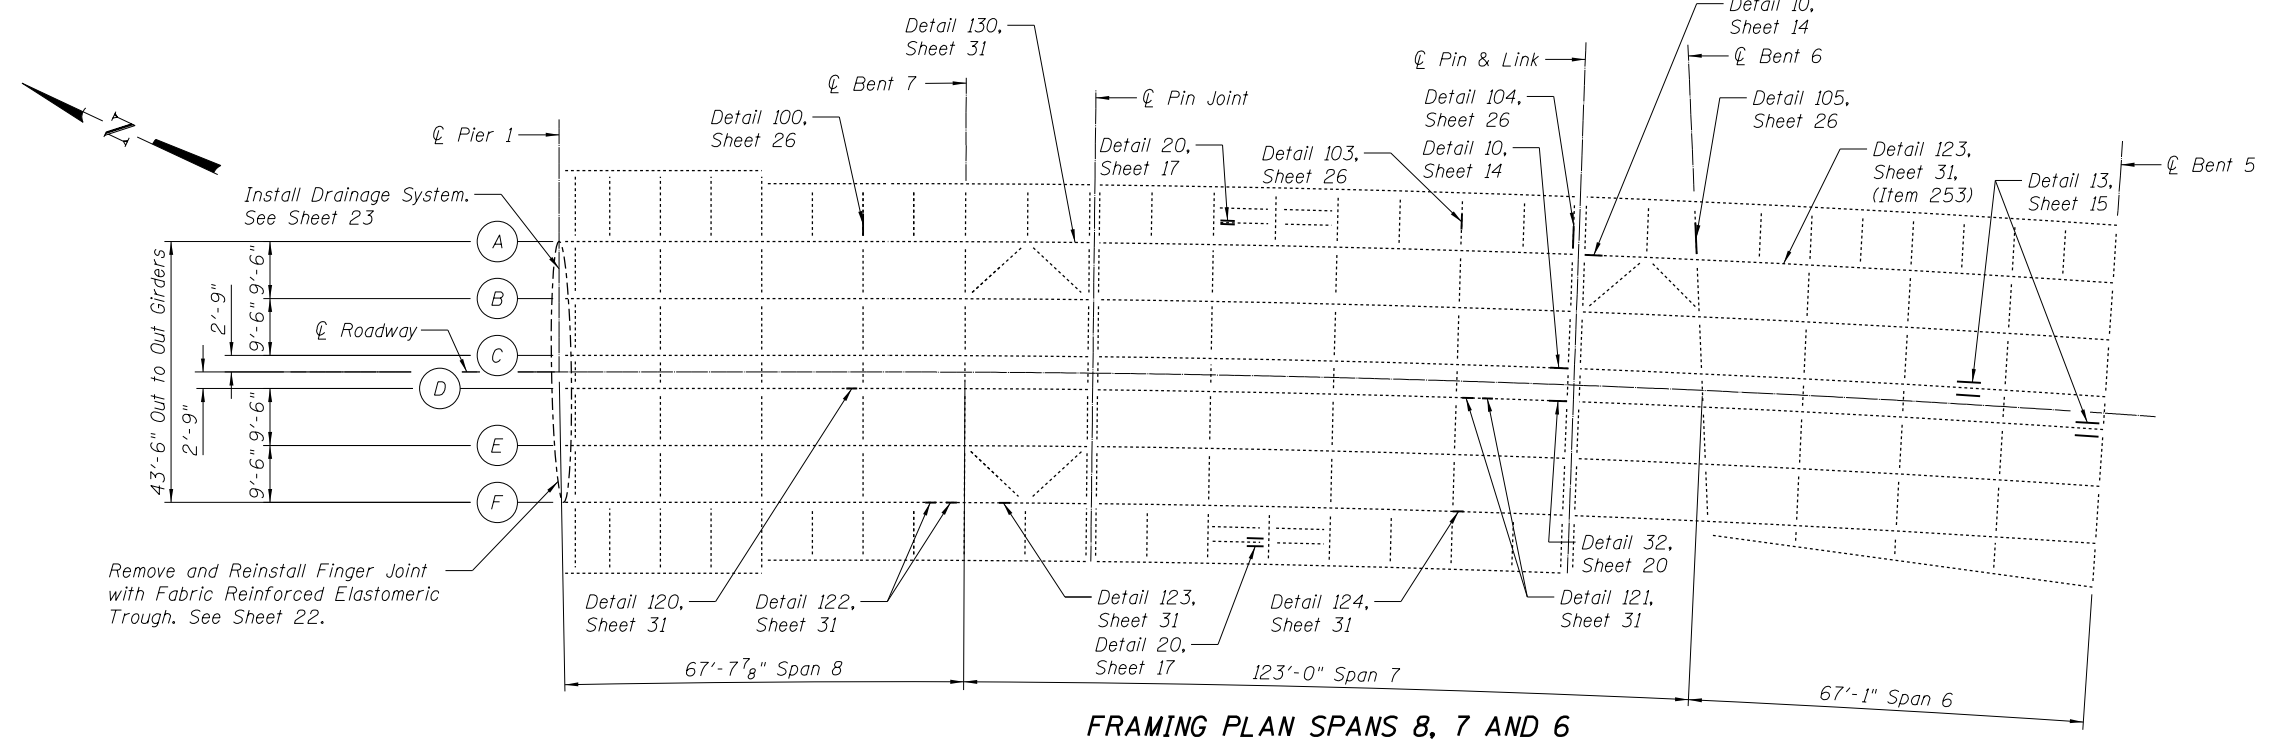

FRAMING PLAN SPANS 8, 7 AND 6

Note:
Handrail post and railing replacement locations not shown for clarity. See Details 111-115, Sheets 29-30
Guardrail bolt replacement locations not shown for clarity. See Sheet 24

FILE NAME = I:\Projects\4015550\4015550_0001\90_CAD_Models\08159005-64H28-003-Framing_Plan.dgn



USER NAME = pottrjm	DESIGNED - MJK	REVISED
PLOT SCALE = 32x0.0000 '1' / in.	CHECKED - JAN	REVISED
PLOT DATE = 1/21/2014	DRAWN - JMP	REVISED
	CHECKED - SB	REVISED

**STATE OF ILLINOIS
DEPARTMENT OF TRANSPORTATION**

**FRAMING PLAN & REPAIR LOCATIONS SPANS 9-6
STRUCTURE NO. 081-9905**

SHEET NO. 10 OF 33 SHEETS

F.A.P. RTE.	SECTION	COUNTY	TOTAL SHEETS	SHEET NO.
308	(3BRM)	ROCK ISLAND	47	23
C-92-090-12		CONTRACT NO. 64H28		

ILLINOIS FED. AID PROJECT