


LEGEND

- A B C Repair Type & Location, See Details on Sheet 10 of 13. (12 Locations)
 - New Diaphragm (C12x20.7 at Both Abutment & Pier Bents, (9 Locations) W18x40 at Bents 1 & 2 (5 Locations)
- Note:
For details of new diaphragms, see Sheet 12 of 13.

ABR = Anchor Bolt Replacement (22 Locations)

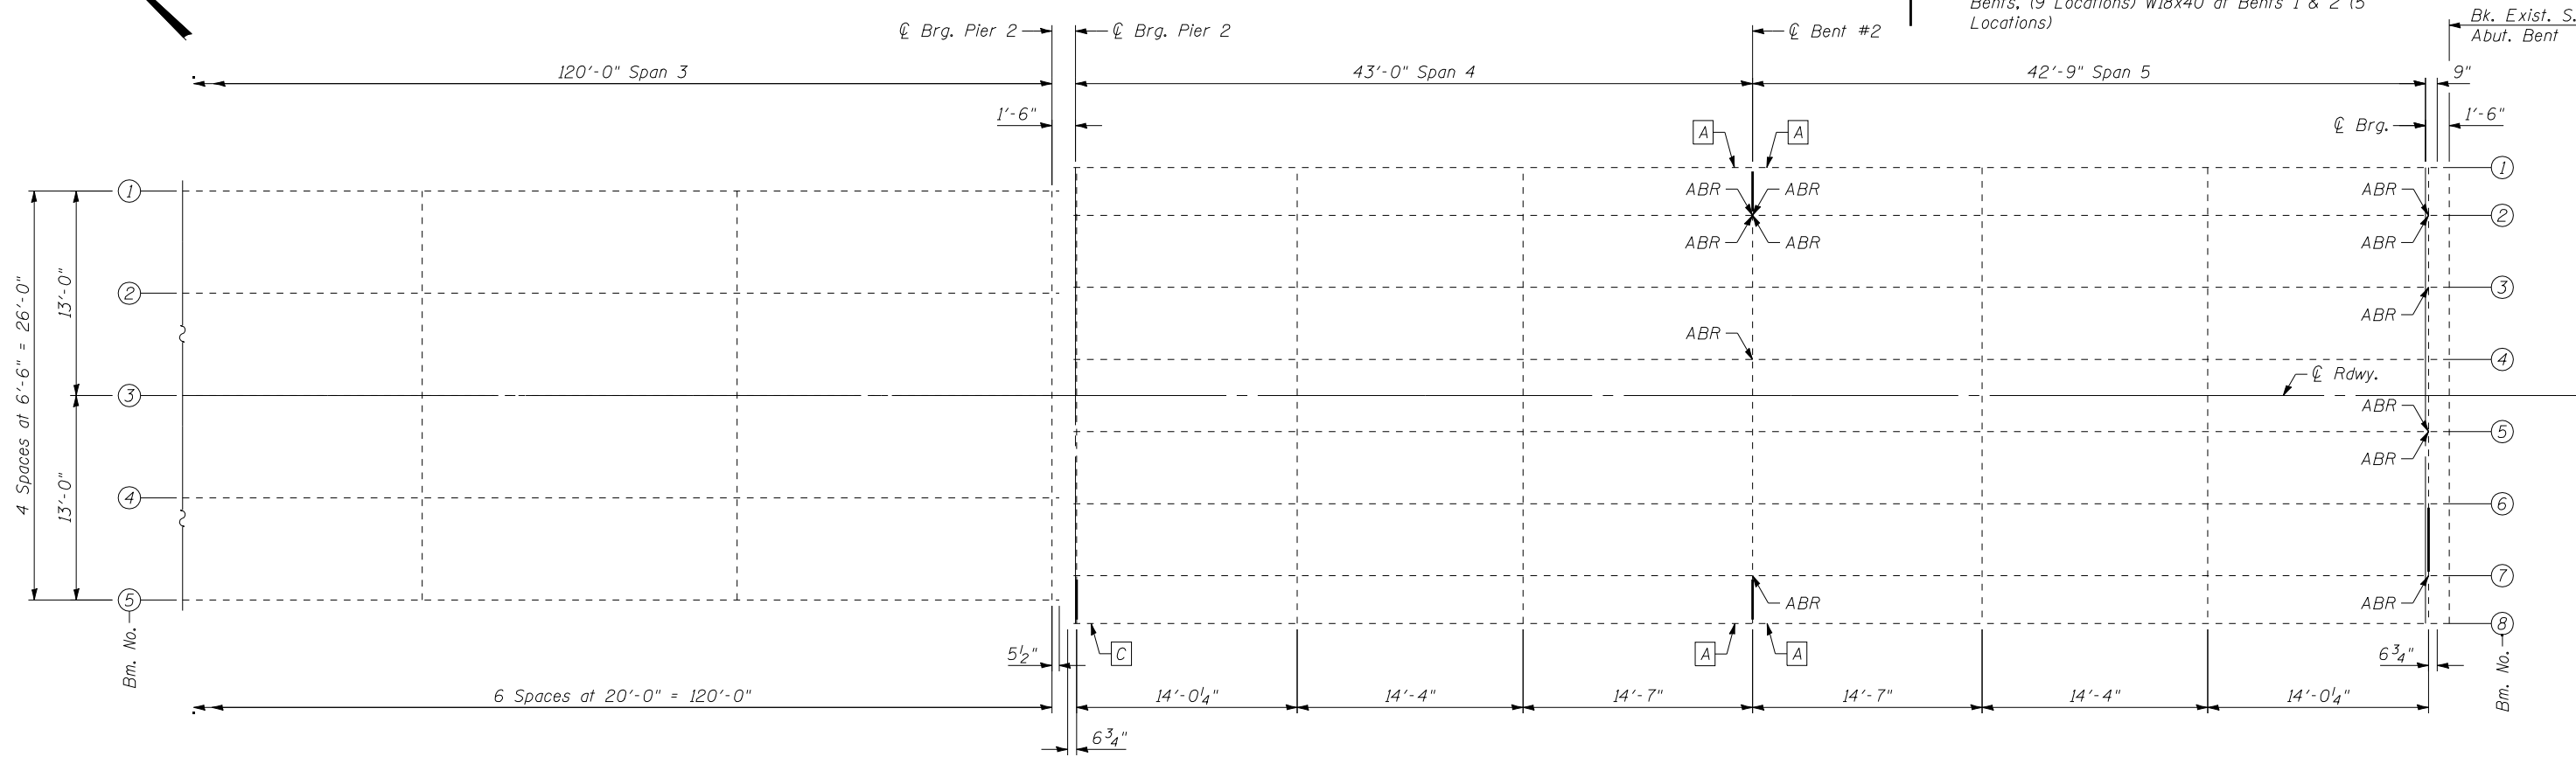

FILE NAME = 72882-009-F-ennr.dgn
PROJECT NO. 07884-3

Coombe-Bloxdorf P.C.
 CIVIL ENGINEERS-
 STRUCTURAL ENGINEERS-
 LAND SURVEYORS
 Design Firm License No. 184-002703

USER NAME = .MML.	DESIGNED - GJB	REVISED -
PLOT SCALE = 10:8.000000 "1" / IN.	CHECKED - MCB	REVISED -
PLOT DATE = 10/23/2013	DRAWN - CFC	REVISED -
	CHECKED - MCB/GJB	REVISED -

**STATE OF ILLINOIS
DEPARTMENT OF TRANSPORTATION**

**FRAMING PLAN AND REPAIR LOCATIONS
STRUCTURE NO. 054-0009**

SHEET NO. 9 OF 13 SHEETS

F.A.P. RTE.	SECTION	COUNTY	TOTAL SHEETS	SHEET NO.
717	(102B-1, 102CR, 102BR-2RS-5)	LOGAN	218	86
CONTRACT NO. 72B82				
ILLINOIS FED. AID PROJECT				