



# EROSION CONTROL PLAN

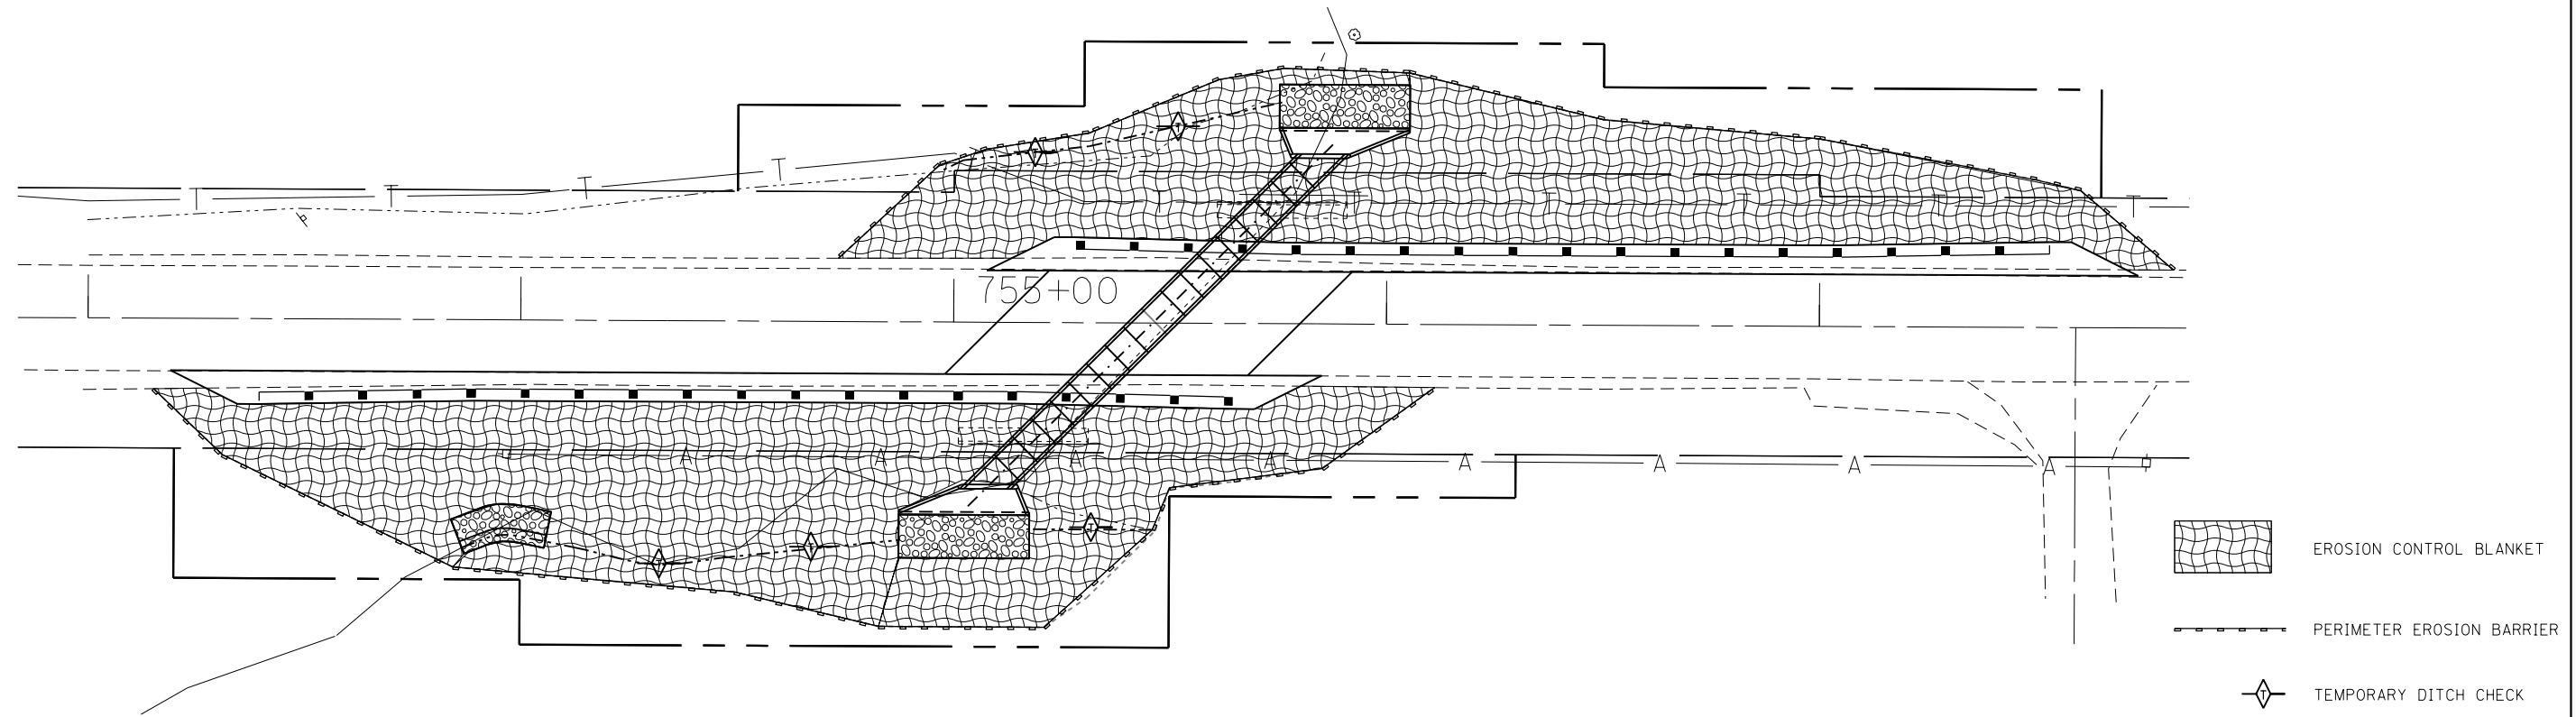

# BITUMINOUS SHOULDER DETAIL

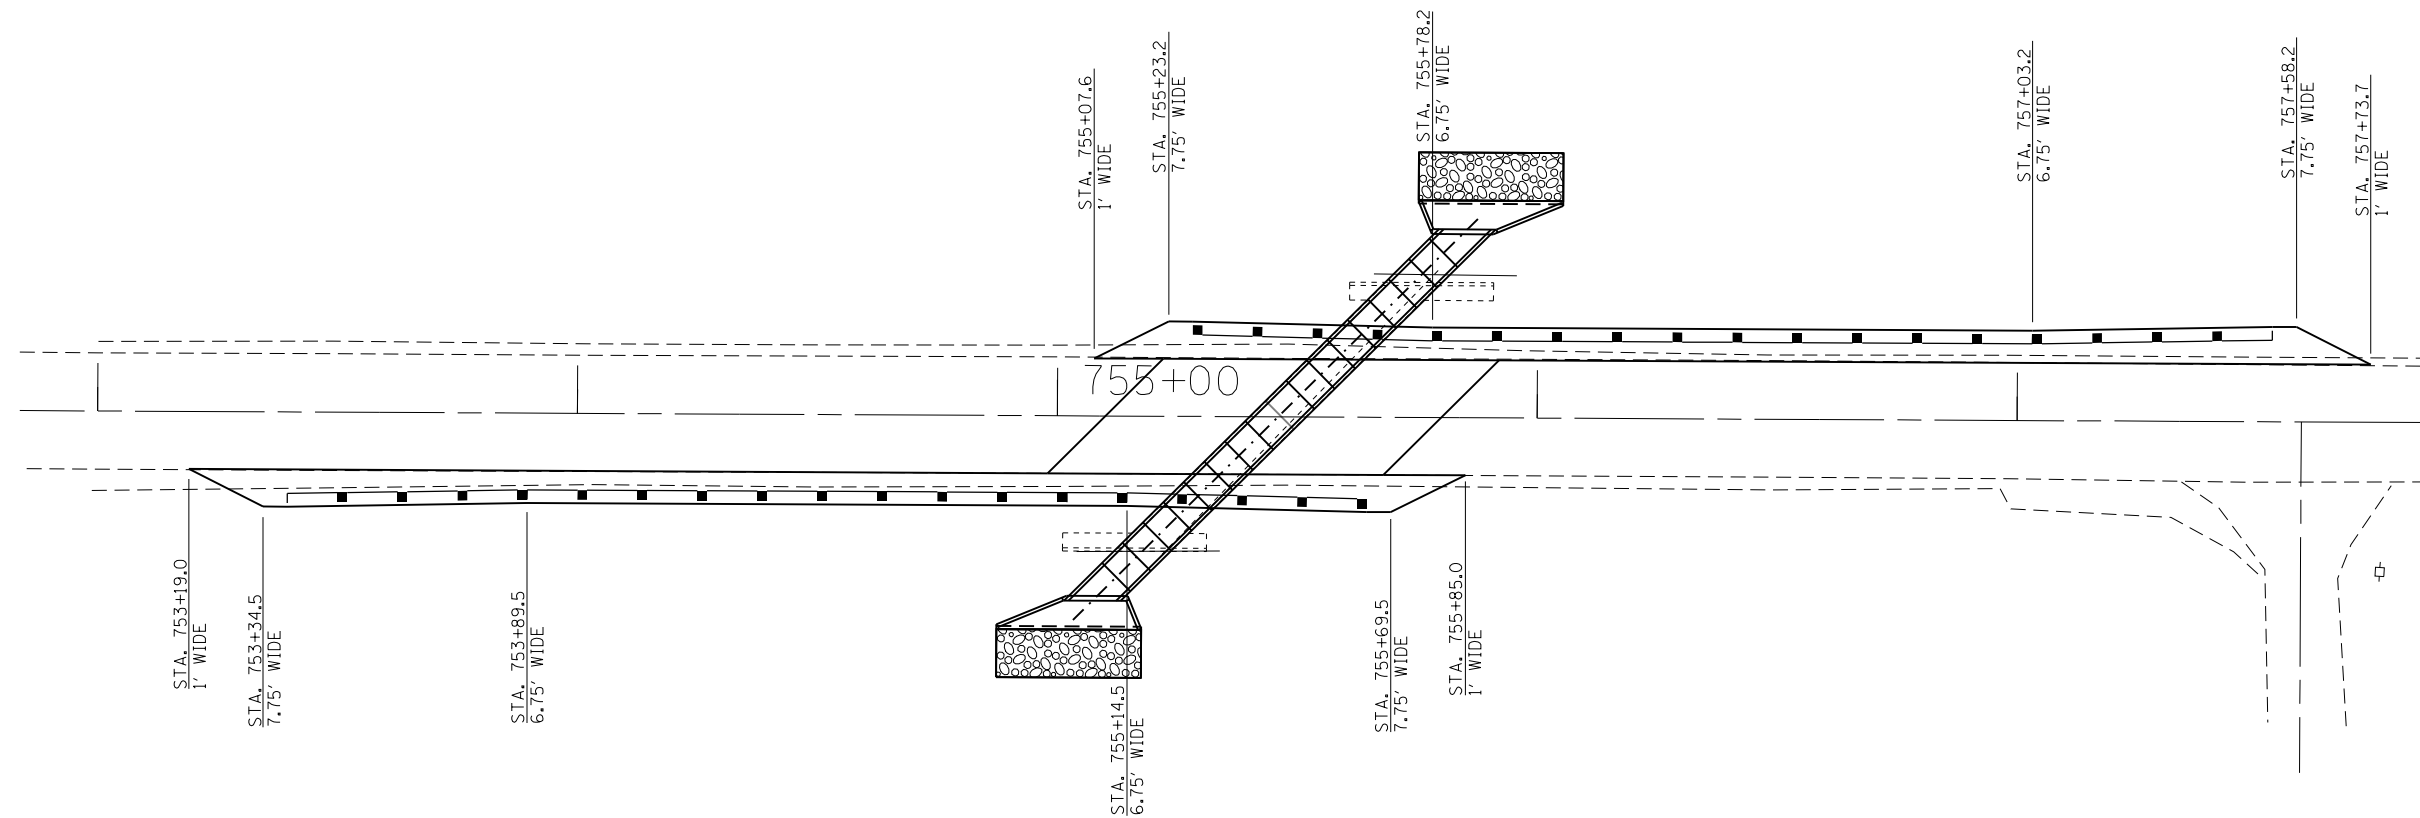

FILE NAME =	USER NAME = halsteadtw	DESIGNED -	REVISED -
c:\pwork\work\pwork\halsteadtw\d0325547\78315-shtb-tp-sch-tries.dgn		DRAWN -	REVISED -
	PLOT SCALE = 40.0000' / in.	CHECKED -	REVISED -
Default	PLOT DATE = 12/5/2013	DATE -	REVISED -

**STATE OF ILLINOIS  
DEPARTMENT OF TRANSPORTATION**

**EROSION CONTROL PLAN & HMA SHOULDER DETAIL**

SCALE: SHEET OF SHEETS STA. TO STA.

F.A.P. RTE.	SECTION	COUNTY	TOTAL SHEETS	SHEET NO.
778	3B-3	POPE	25	8
CONTRACT NO. 78315				
ILLINOIS FED. AID PROJECT				