
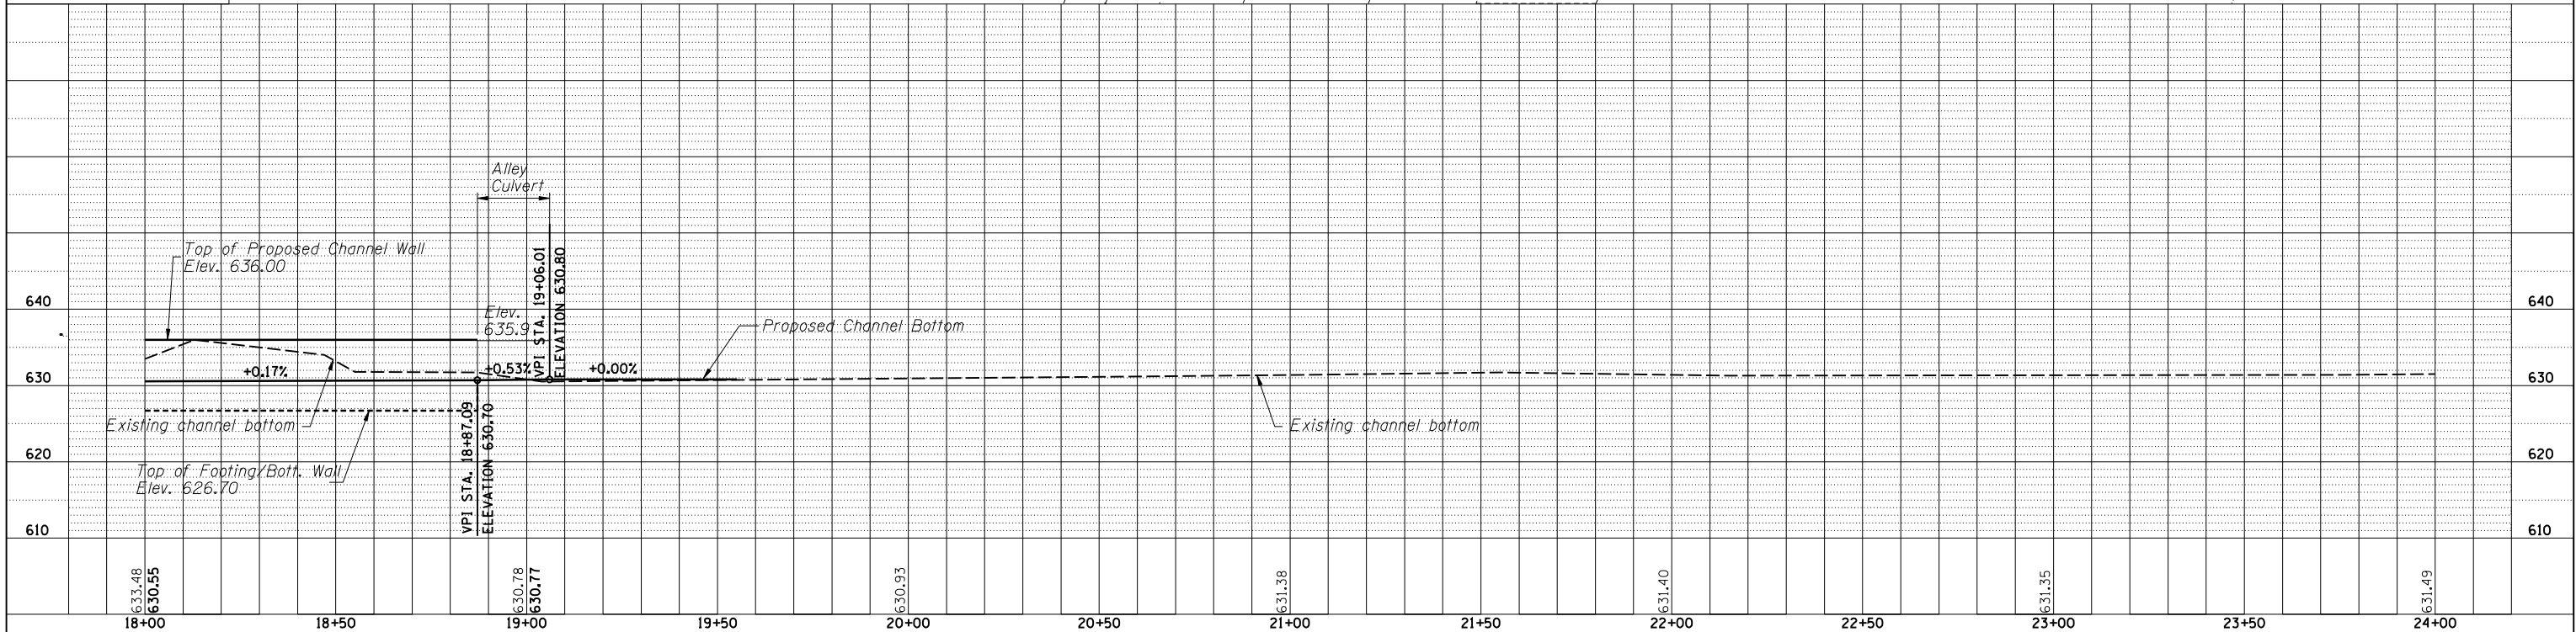


O:\Dwr\Proj\mpl\Projects\Crystal Creek\JUF\Plan and profile 4.dgn  
11:55:29 AM  
1/29/2010

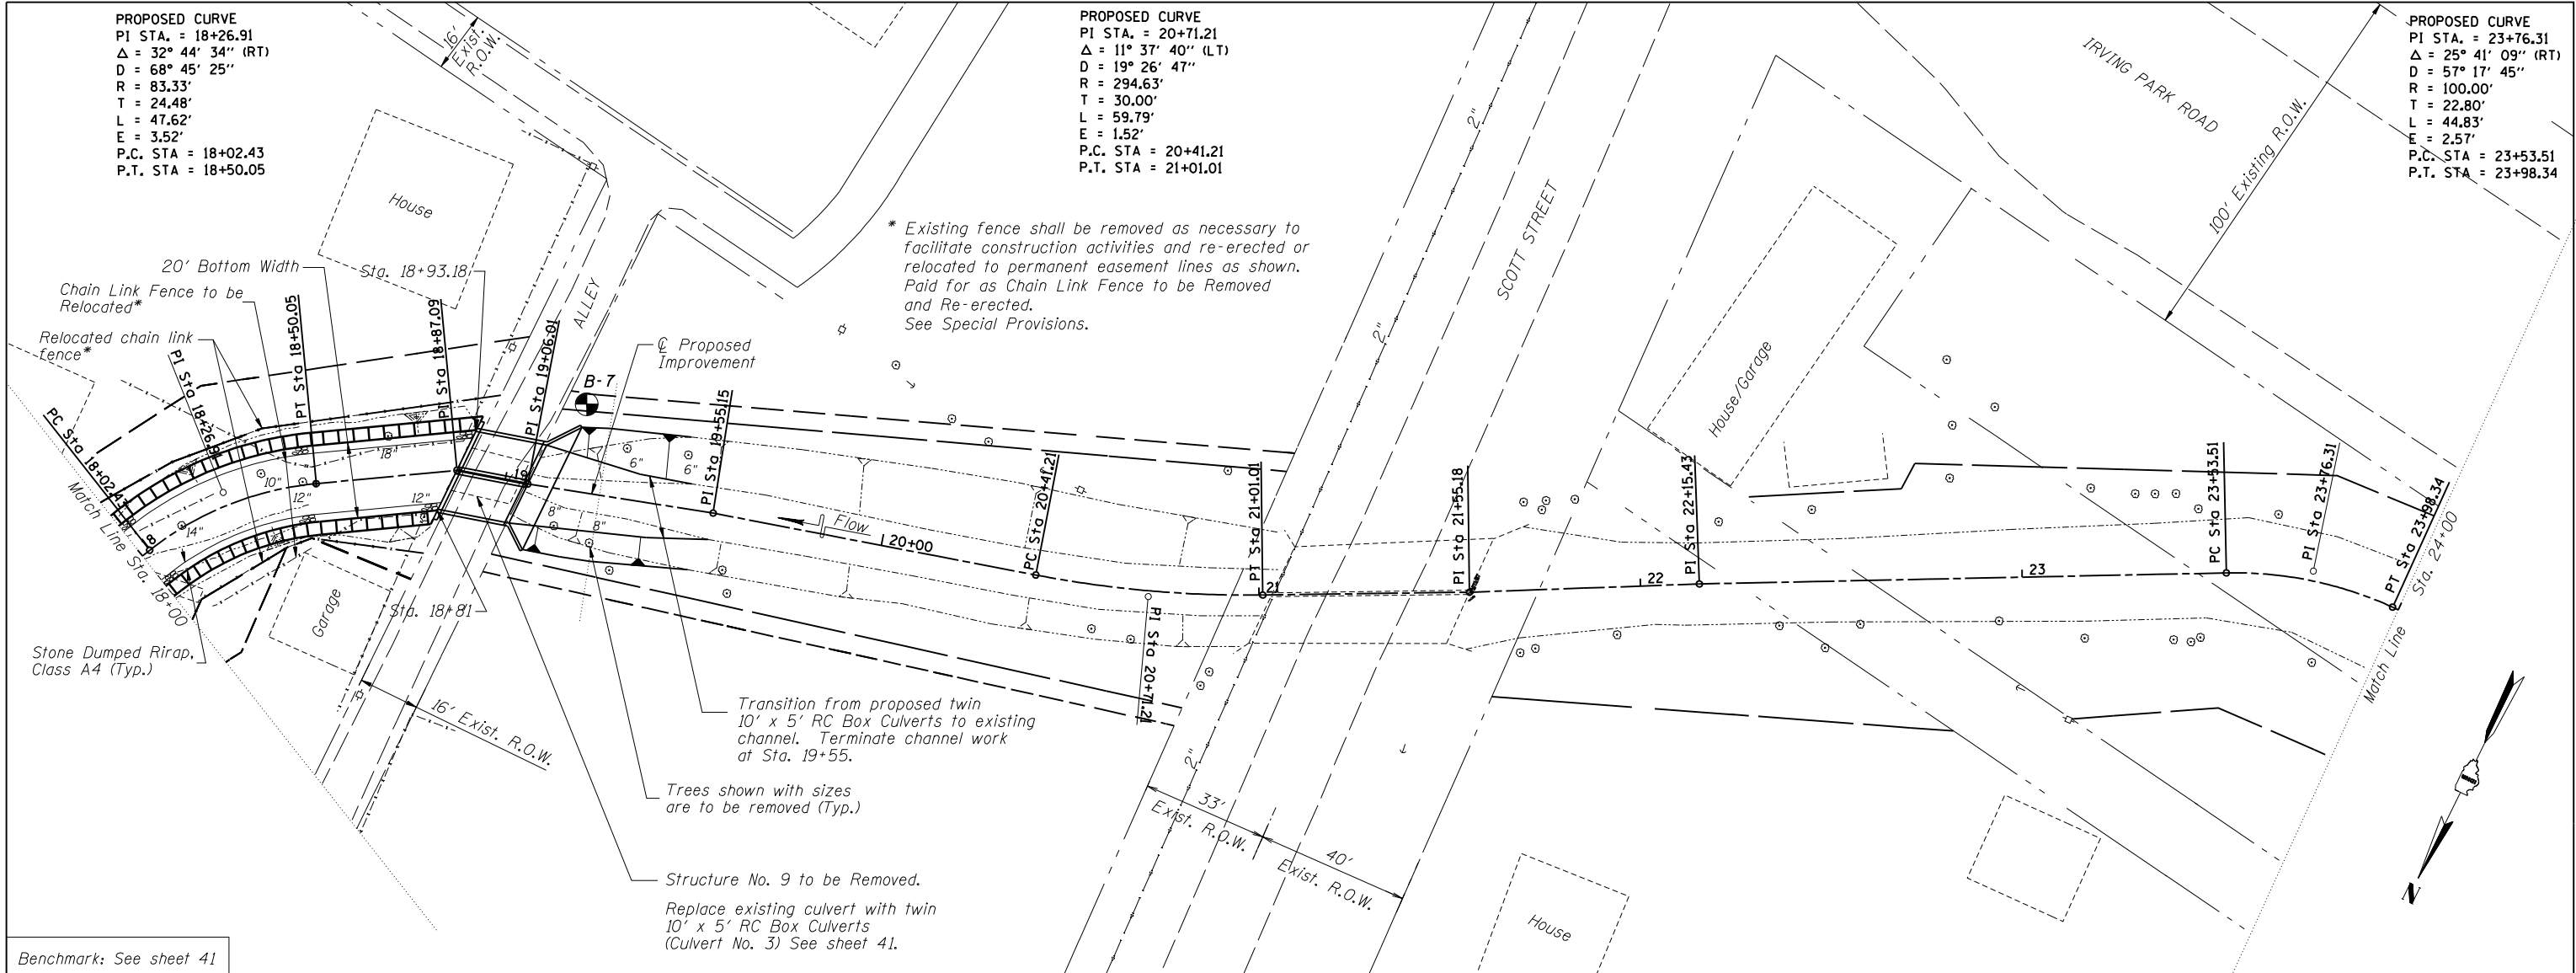

DESIGNED BY: TMM  
DRAWN BY: RLP

CHECKED BY: JUF  
CHECKED BY: RLP