



Designed By RLP Checked By TMM
 Drawn By RLP Checked By TMM
 1/29/2010 12:28:11 PM
 O:\dwr\proj\imp\Projects\Crystal Creek\JF\Erosion Control Plan 1.dgn

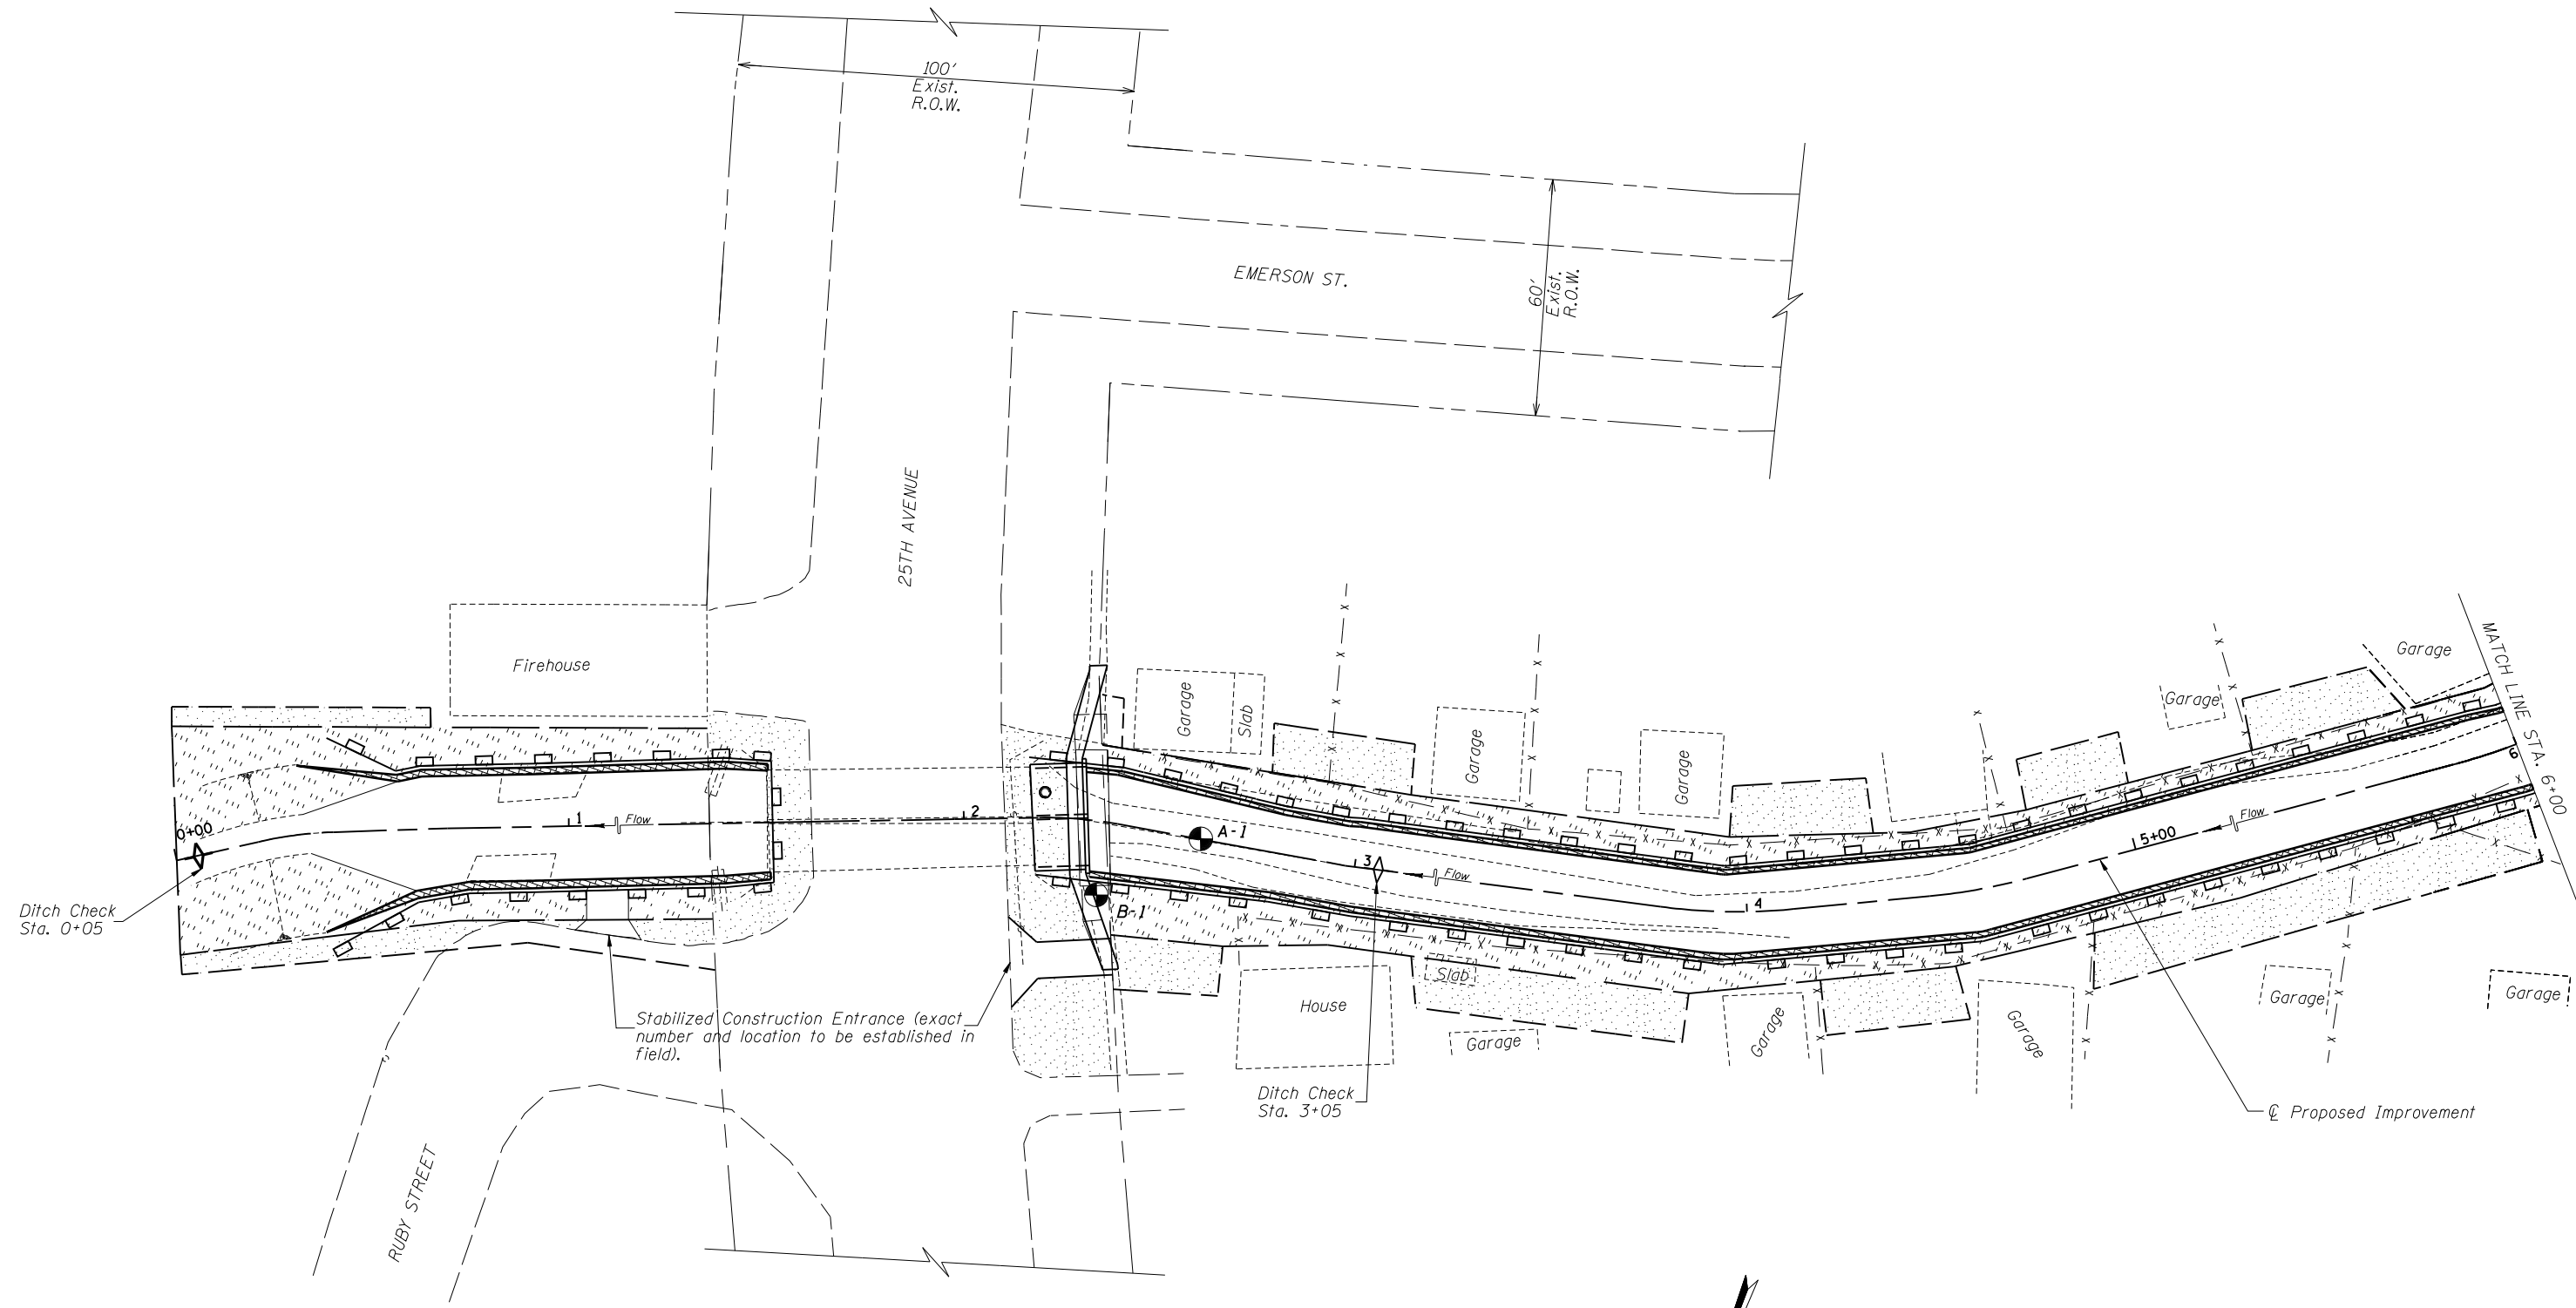

Note:
Location of Perimeter Erosion Barrier and Temporary Ditch Checks may need to be adjusted to meet field conditions, as directed by the Engineer.

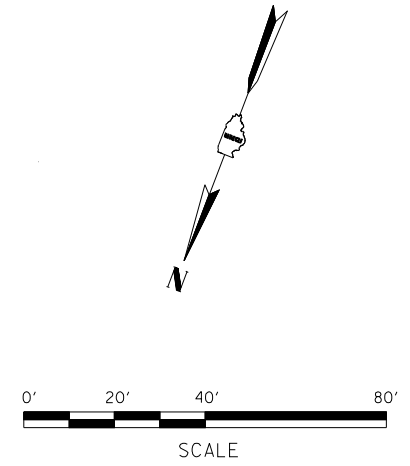

LEGEND

	SEEDING, MULCHING AND FERTILIZING
	SEEDING, CLASS 4 WITH MULCH METHOD 3
	TEMPORARY DITCH CHECKS
	PERIMETER EROSION BARRIER