


C:\Dwr\Proj\Imp\Projects\Crystal Creek\JFN\Erosion Control Plan 2.dgn

12:29:01 PM


1/29/2010

Designed By RLP Checked By TMM

Drawn By RLP Checked By TMM

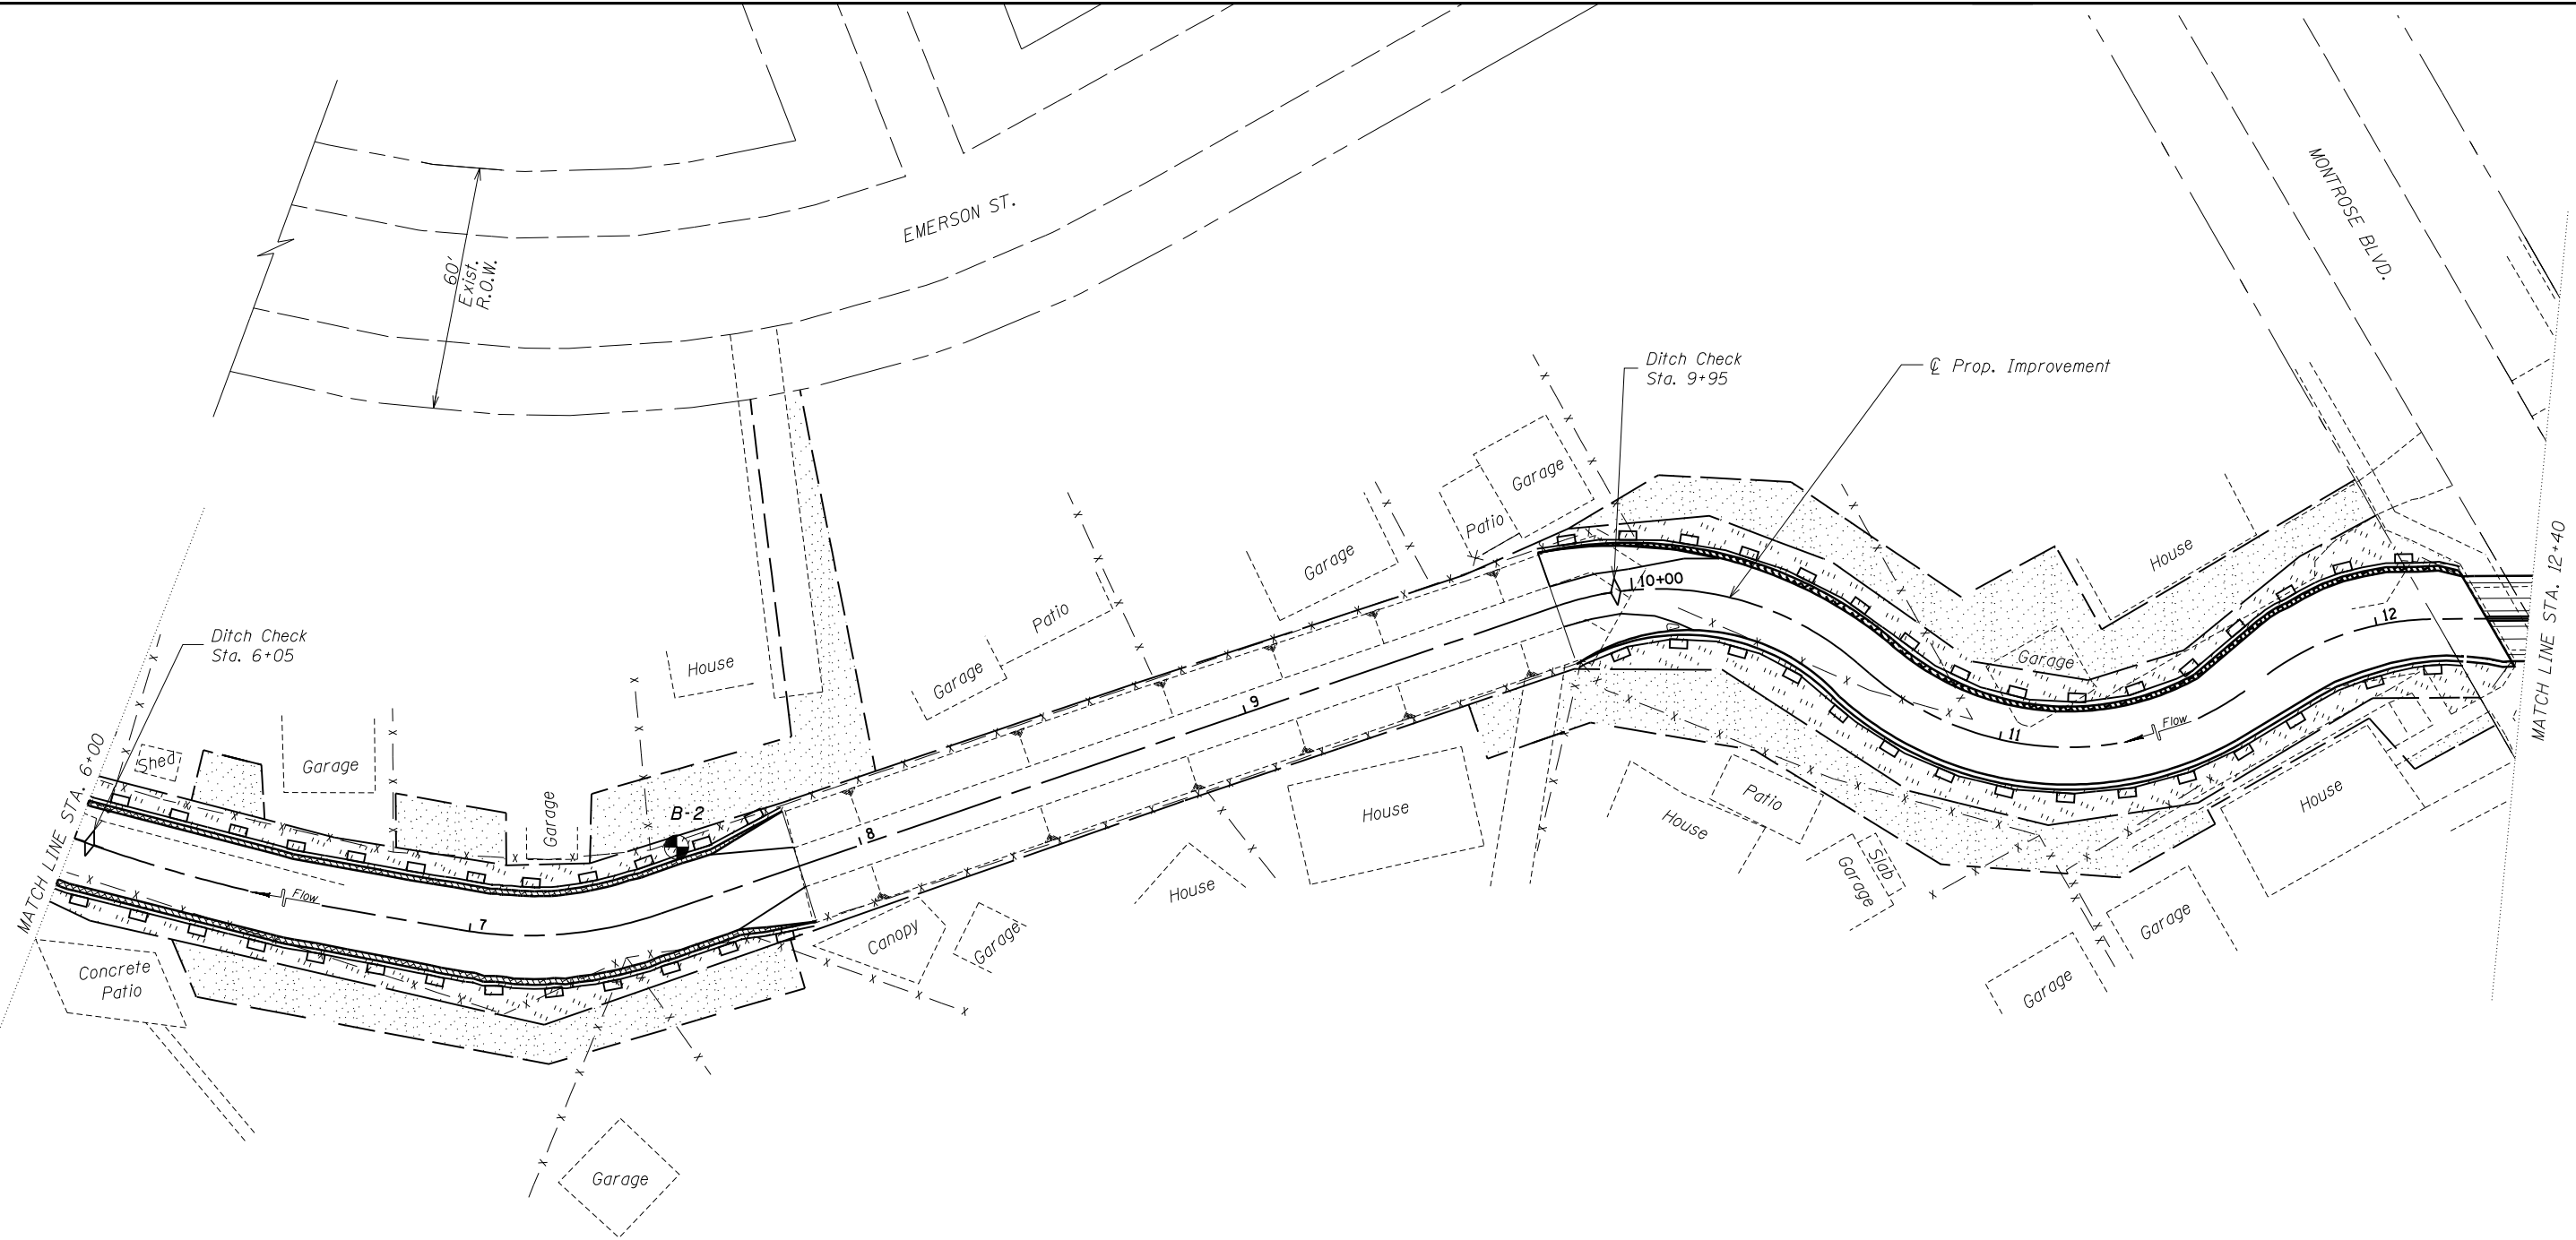

*Note:*  
Location of Perimeter Erosion Barrier  
and Temporary Ditch Checks may need  
to be adjusted to meet field conditions,  
as directed by the Engineer.

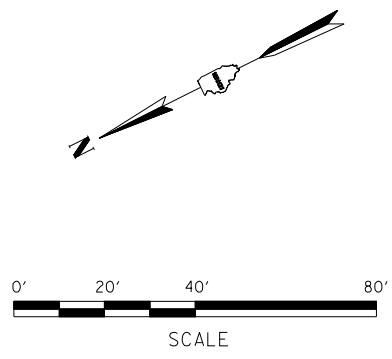

LEGEND	
	SEEDING, MULCHING AND FERTILIZING
	SEEDING, CLASS 4 WITH MULCH METHOD 3
	TEMPORARY DITCH CHECKS
	PERIMETER EROSION BARRIER