


O:\Dwr\Proj\Imp\Projects\Crystal Creek\JF\Erosion Control Plan 3.dgn



12:29:41 PM

1/29/2010

Designed By RLP Checked By TMM
Drawn By RLP Checked By TMM

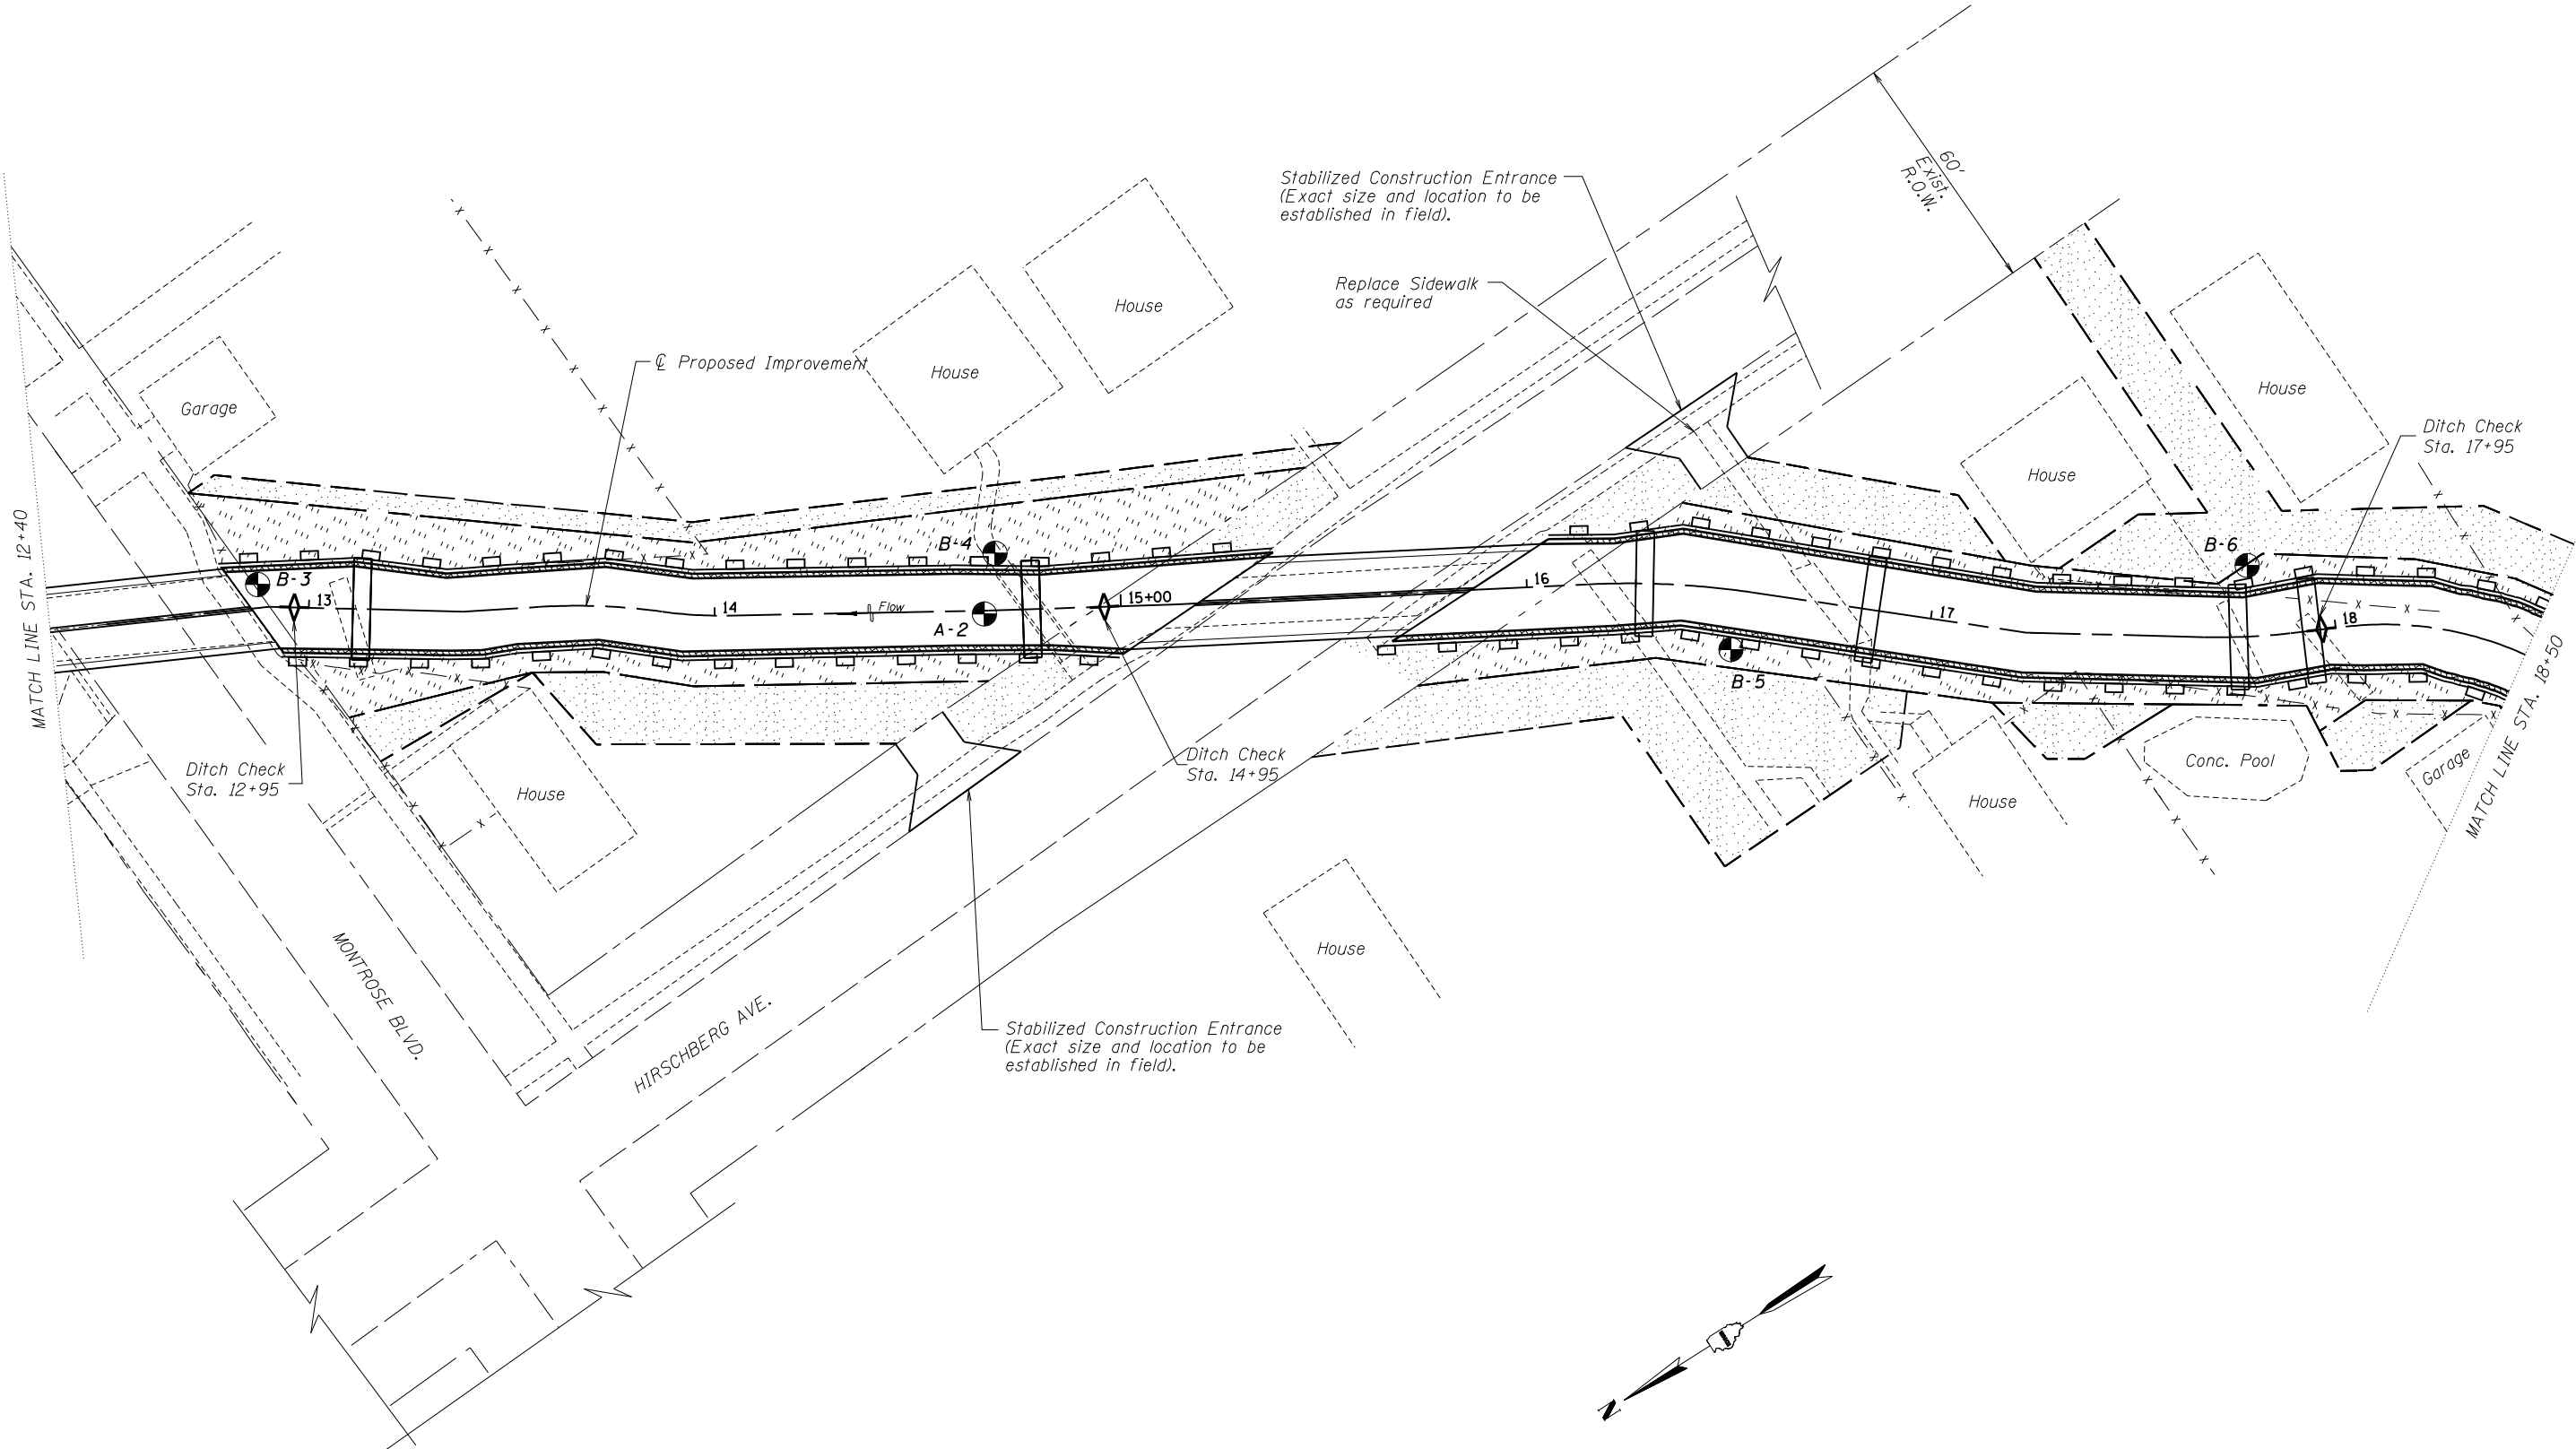

Note:
Location of Perimeter Erosion Barrier and Temporary Ditch Checks may need to be adjusted to meet field conditions, as directed by the Engineer.

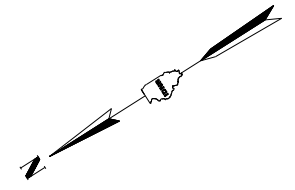 

LEGEND

	SEEDING, MULCHING AND FERTILIZING
	SEEDING, CLASS 4 WITH MULCH METHOD 3
	TEMPORARY DITCH CHECKS
	PERIMETER EROSION BARRIER