
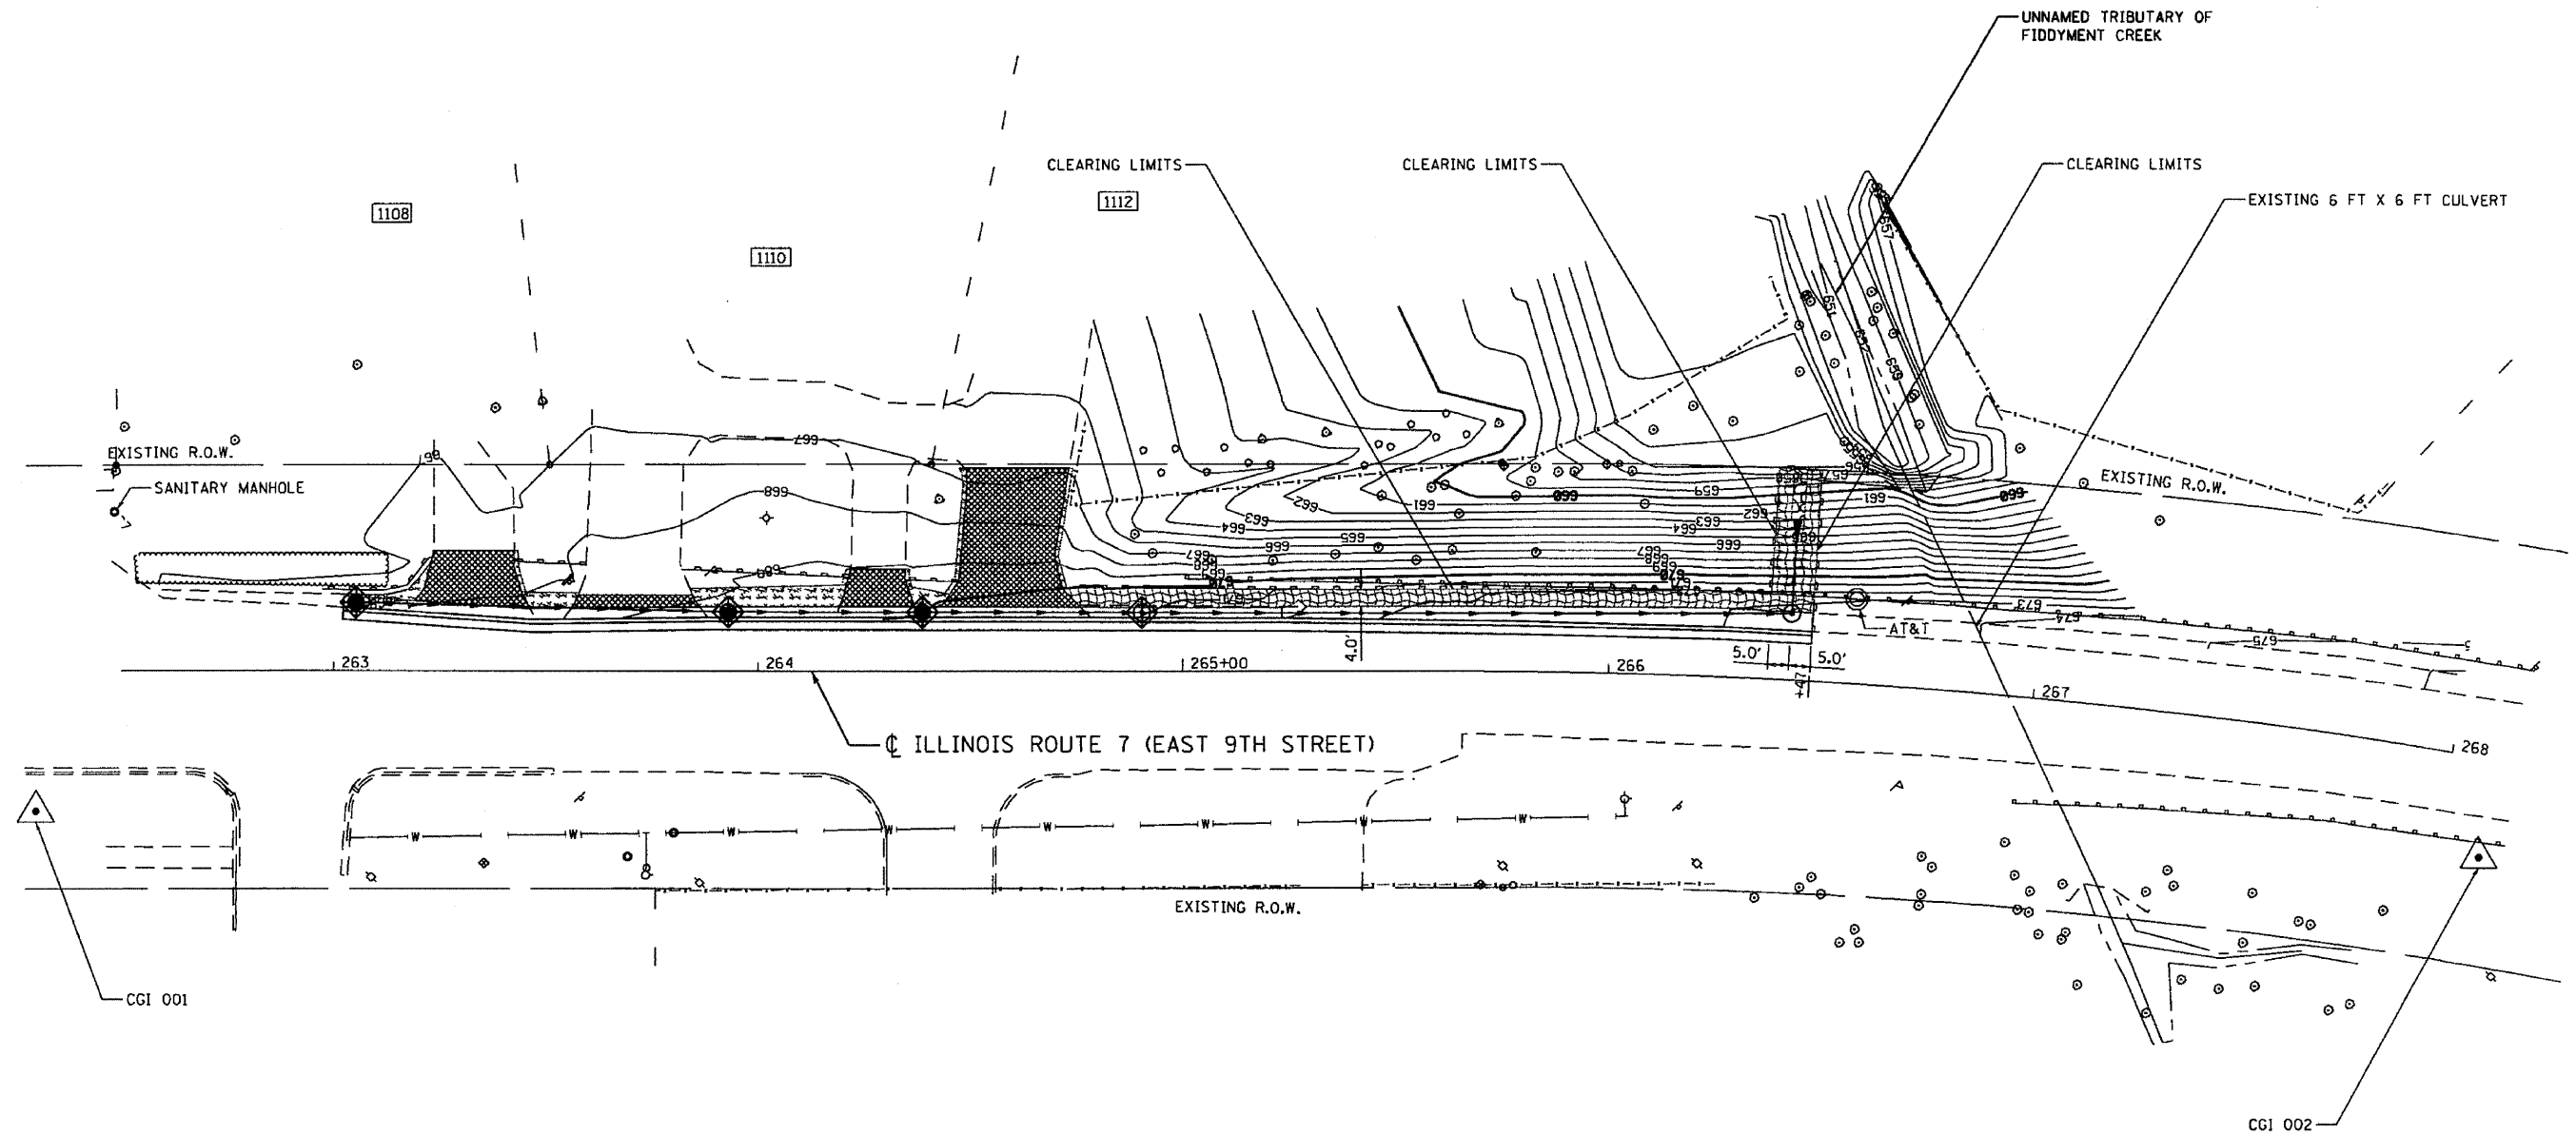


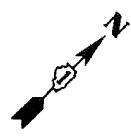

LEGEND

- XXXX ADDRESS
- PERIMETER EROSION BARRIER
- INLET FILTERS
- SODDING, SPECIAL
- SEEDING, CLASS 3 & EROSION CONTROL BLANKET

NOTE:
SEE DRAINAGE PLAN AND PROFILE
FOR DRAINAGE ITEMS.

FILE NAME: c:\p\p\13386\3386_37\Design\Proposed\13386_37_46-3-PWP2.dwg (11/2/09)

 Ciorba Group, Inc. CONSULTING ENGINEERS 5507 North Cumberland Avenue, Suite 402 Chicago, Illinois 60655 Tel. 773.775.4009 Fax 773.775.4014	USER NAME: wloncoster	DESIGNED: AL	REVISED: -	STATE OF ILLINOIS DEPARTMENT OF TRANSPORTATION	IL 7 / 159TH STREET IL 53 (INDEPENDENCE BLVD) TO I-355 (VETERANS MEMORIAL TOLLWAY) EROSION CONTROL PLAN			F.A.P. RTE. 351	SECTION (535 B-GR & 536) RS-4	COUNTY WILL	TOTAL SHEETS 35	SHEET NO. 16
	PLOT SCALE: 48.8800' / IN.	CHECKED: DMM	REVISED: -		SCALE: 1" = 20'	SHEET NO. 16 OF 35 SHEETS	STA. 263+50 TO STA. 268+00	FED. ROAD DIST. NO. 1 ILLINOIS FED. AID PROJECT				
	PLOT DATE: 12/3/2009	DATE: 12/11/09	REVISED: -									
							CONTRACT NO. 60H62					