


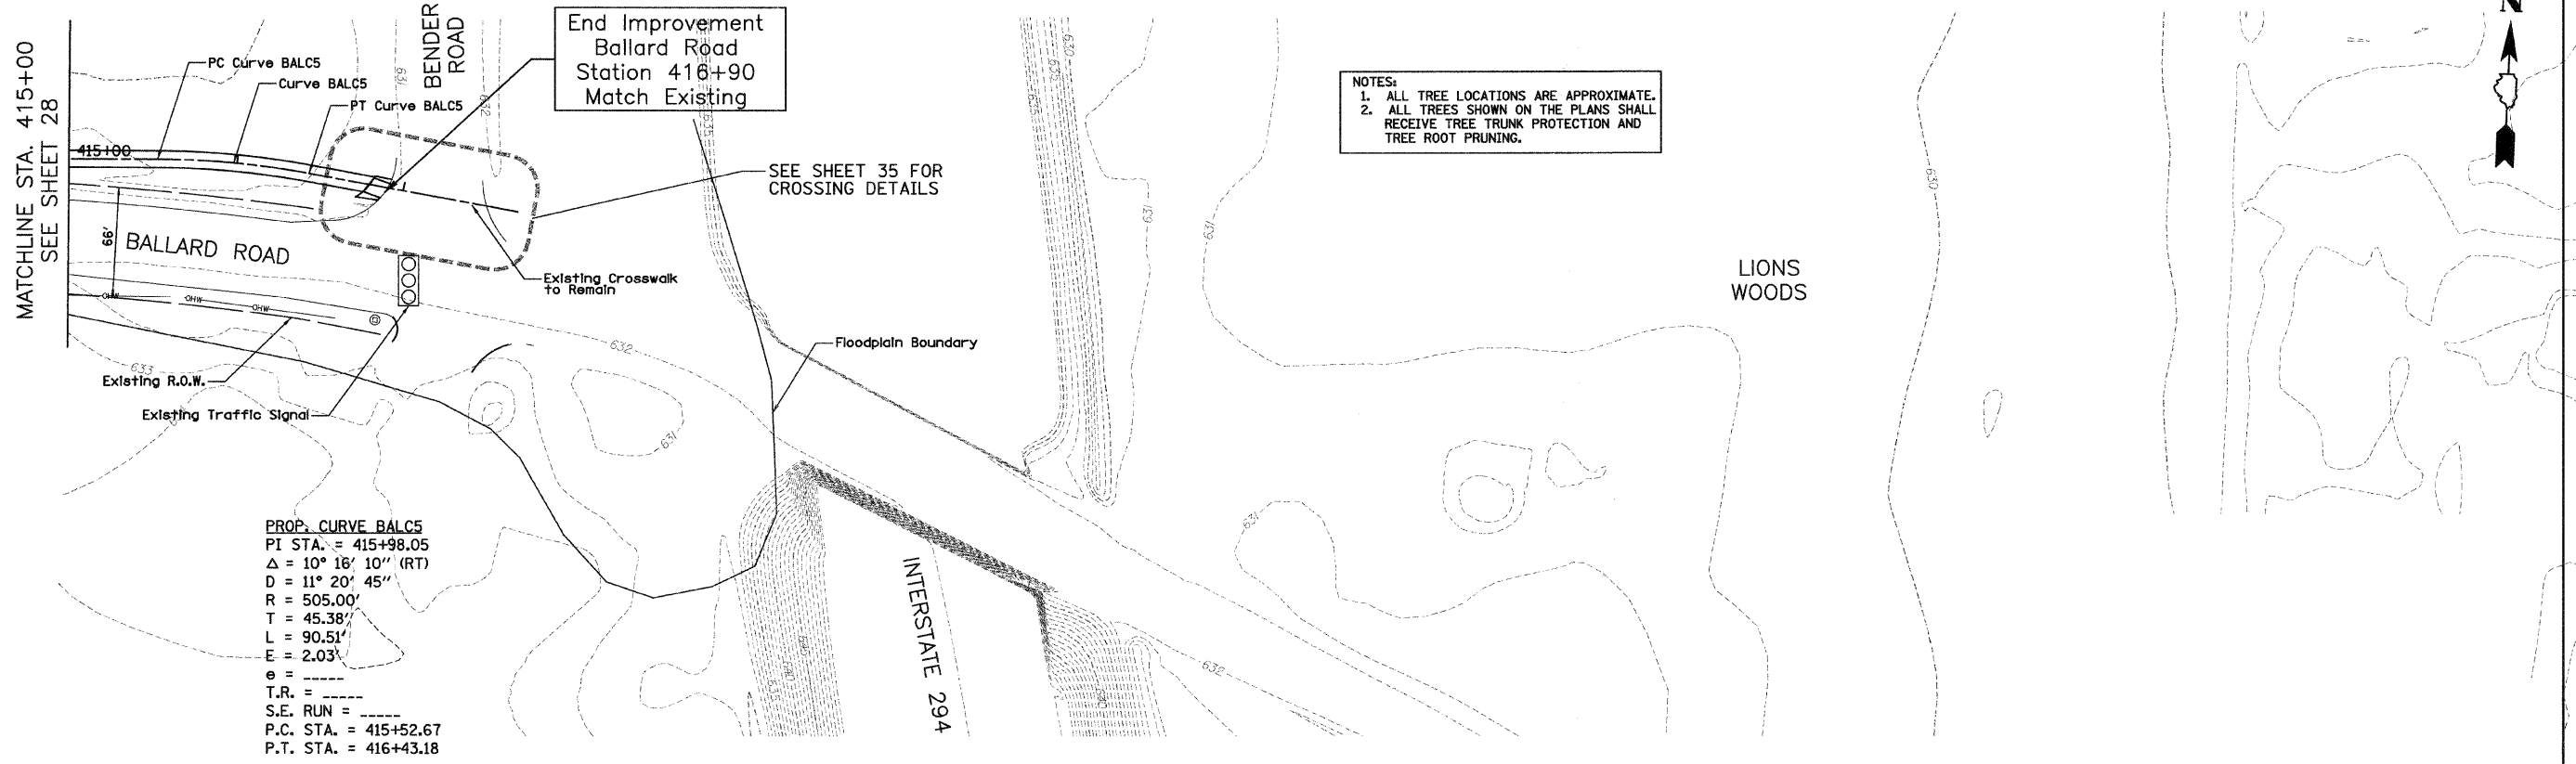


**NOTES:**  
 1. ALL TREE LOCATIONS ARE APPROXIMATE.  
 2. ALL TREES SHOWN ON THE PLANS SHALL RECEIVE TREE TRUNK PROTECTION AND TREE ROOT PRUNING.



**PROP. CURVE BALC5**  
 PI STA. = 415+98.05  
 $\Delta = 10^\circ 18' 10''$  (RT)  
 $D = 11^\circ 20' 45''$   
 $R = 505.00'$   
 $T = 45.38'$   
 $L = 90.51'$   
 $E = 2.03'$   
 $e =$   
 T.R. =  
 S.E. RUN =  
 P.C. STA. = 415+52.67  
 P.T. STA. = 416+43.18

DATE	BY
REVISIONS	
NO.	
PLAN	
NO.	
NO.	
NO.	
NO.	
NO.	
NO.	
NO.	

DATE	BY
REVISIONS	
NO.	
PROFILE	
NO.	
NO.	
NO.	
NO.	
NO.	
NO.	
NO.	

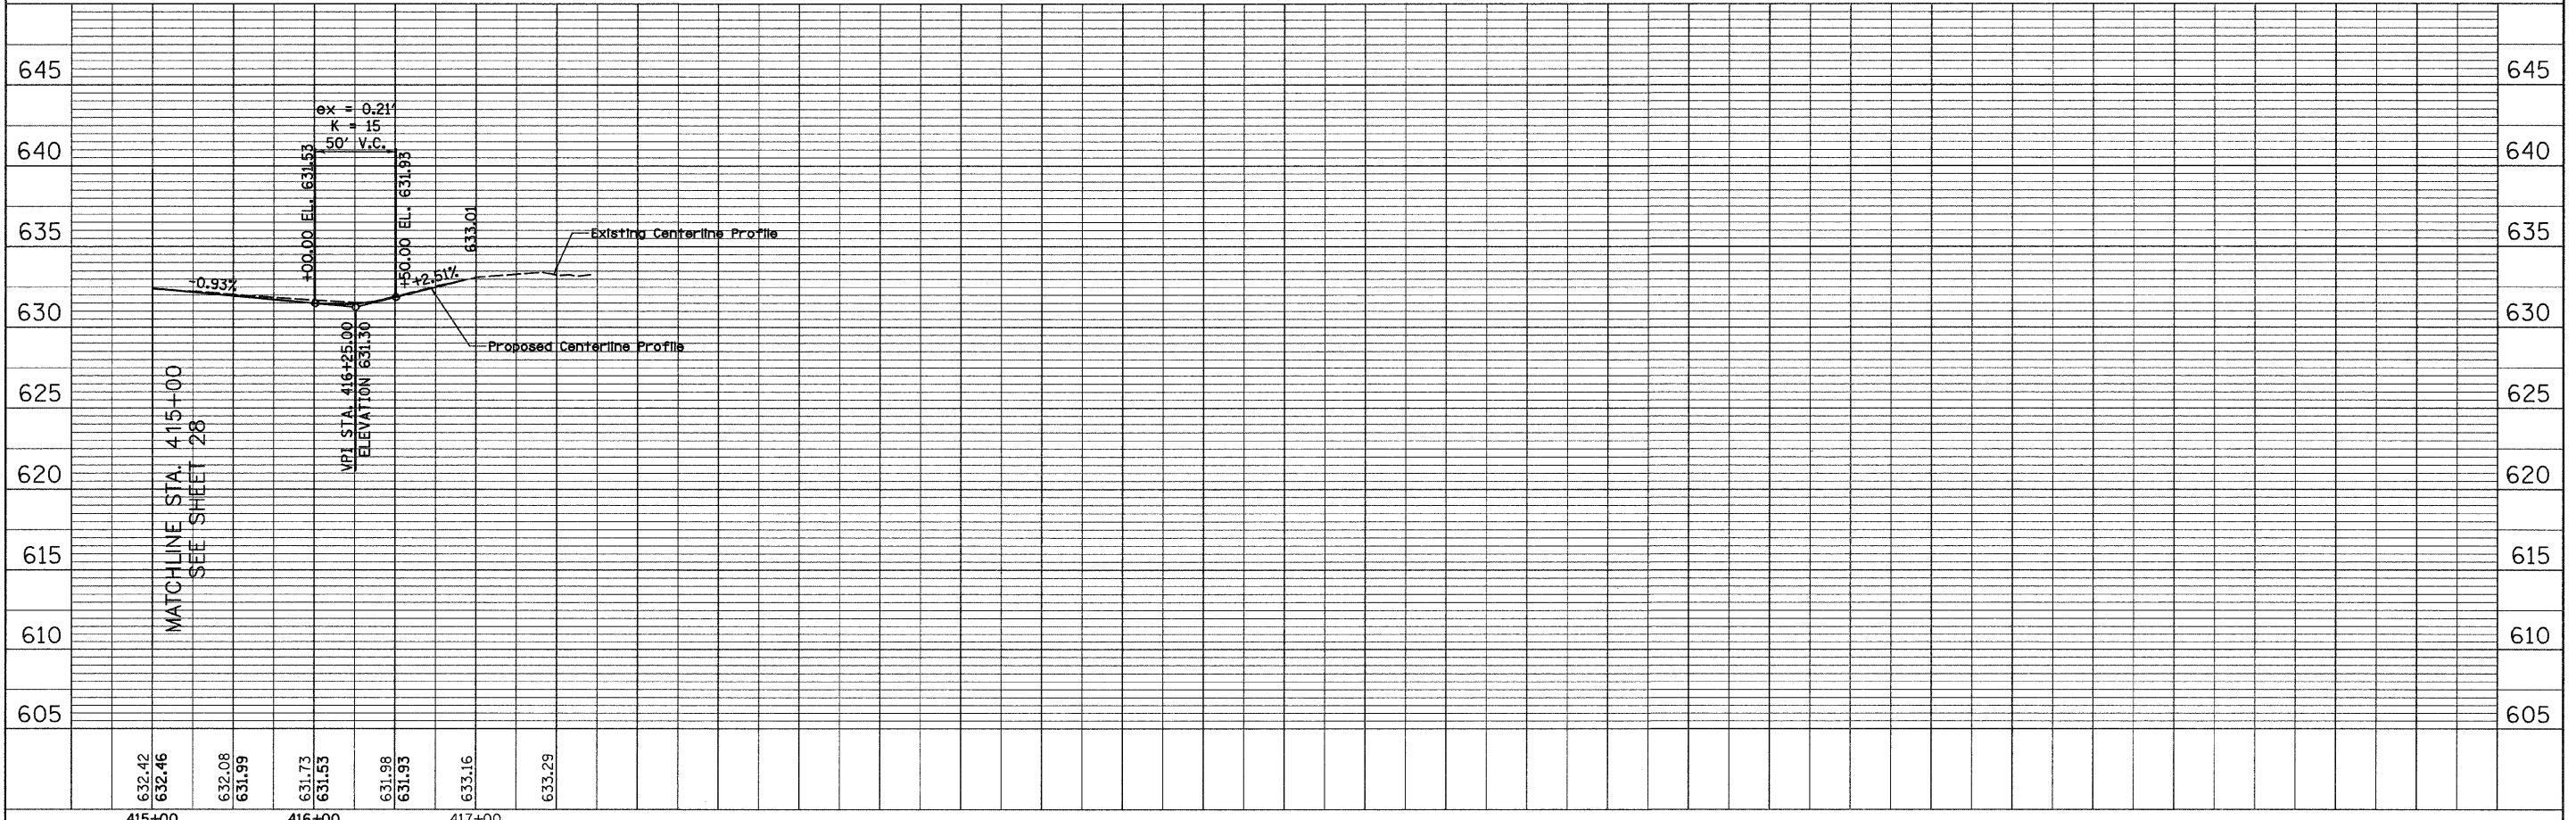

FILE NAME =	USER NAME =	DESIGNED -	REVISED -	<b>STATE OF ILLINOIS</b> <b>DEPARTMENT OF TRANSPORTATION</b>	<b>DES PLAINES RIVER TRAIL IMPROVEMENTS</b> <b>PLAN AND PROFILE</b>	F.A. RTE.	SECTION	COUNTY	TOTAL SHEETS	SHEET NO.				
DI-2173-sht-plnpr-f09.dgn	CEI.User	DRAWN -	REVISED -								08-00202-00-SW	COOK	118	29
		CHECKED -	REVISED -								CONTRACT NO. 63188			
		DATE -	REVISED -								FED. ROAD DIST. NO. ILLINOIS FED. AID PROJECT: CMM-9003(116)			

632.42  
632.46  
632.08  
631.99  
631.73  
631.53  
631.98  
631.93  
633.16  
633.29  
415+00      416+00      417+00

SCALE: 1"=50'H 1"=5'V SHEET NO. 9 OF 13 SHEETS STA. 415+00 TO STA. 416+93