
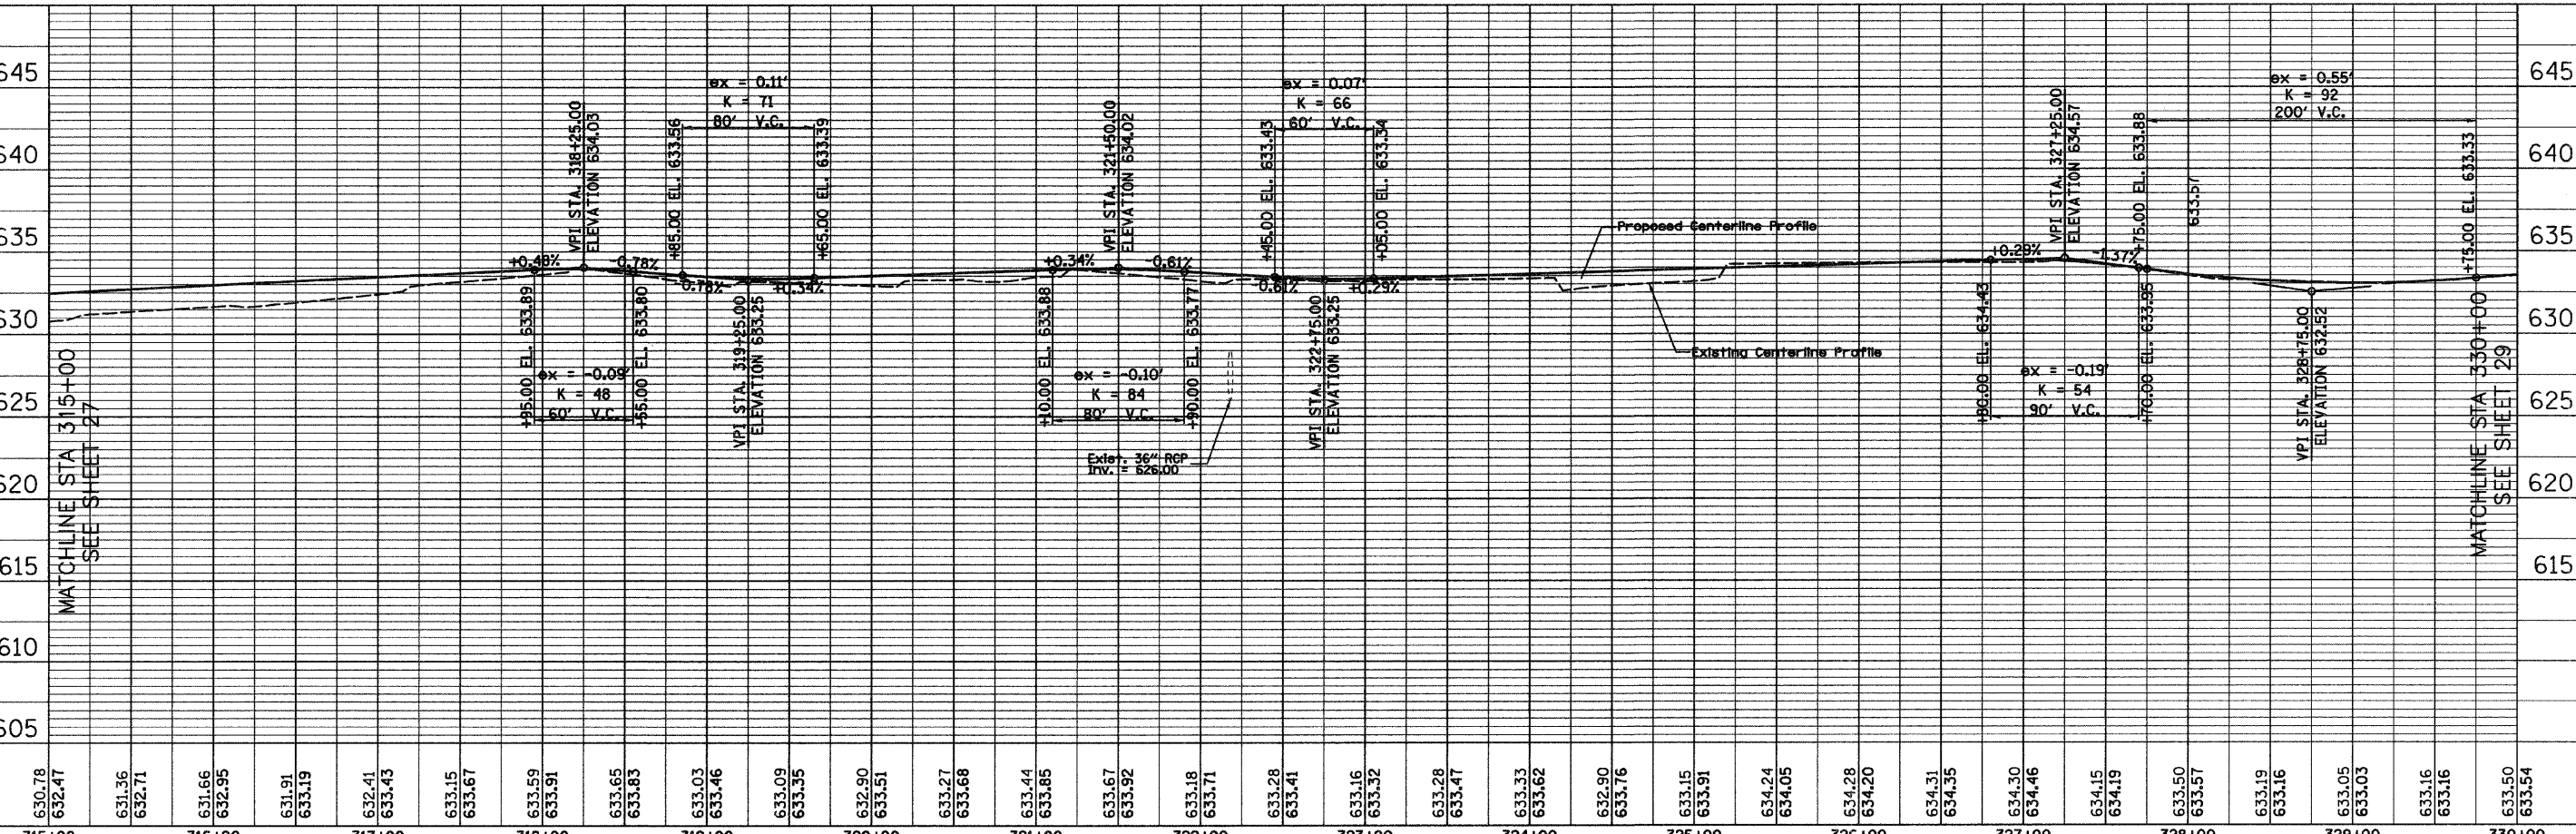


NOTES:
 1. ALL TREE LOCATIONS ARE APPROXIMATE.
 2. ALL TREES SHOWN ON THE PLANS SHALL RECEIVE TREE TRUNK PROTECTION AND TREE ROOT PRUNING.

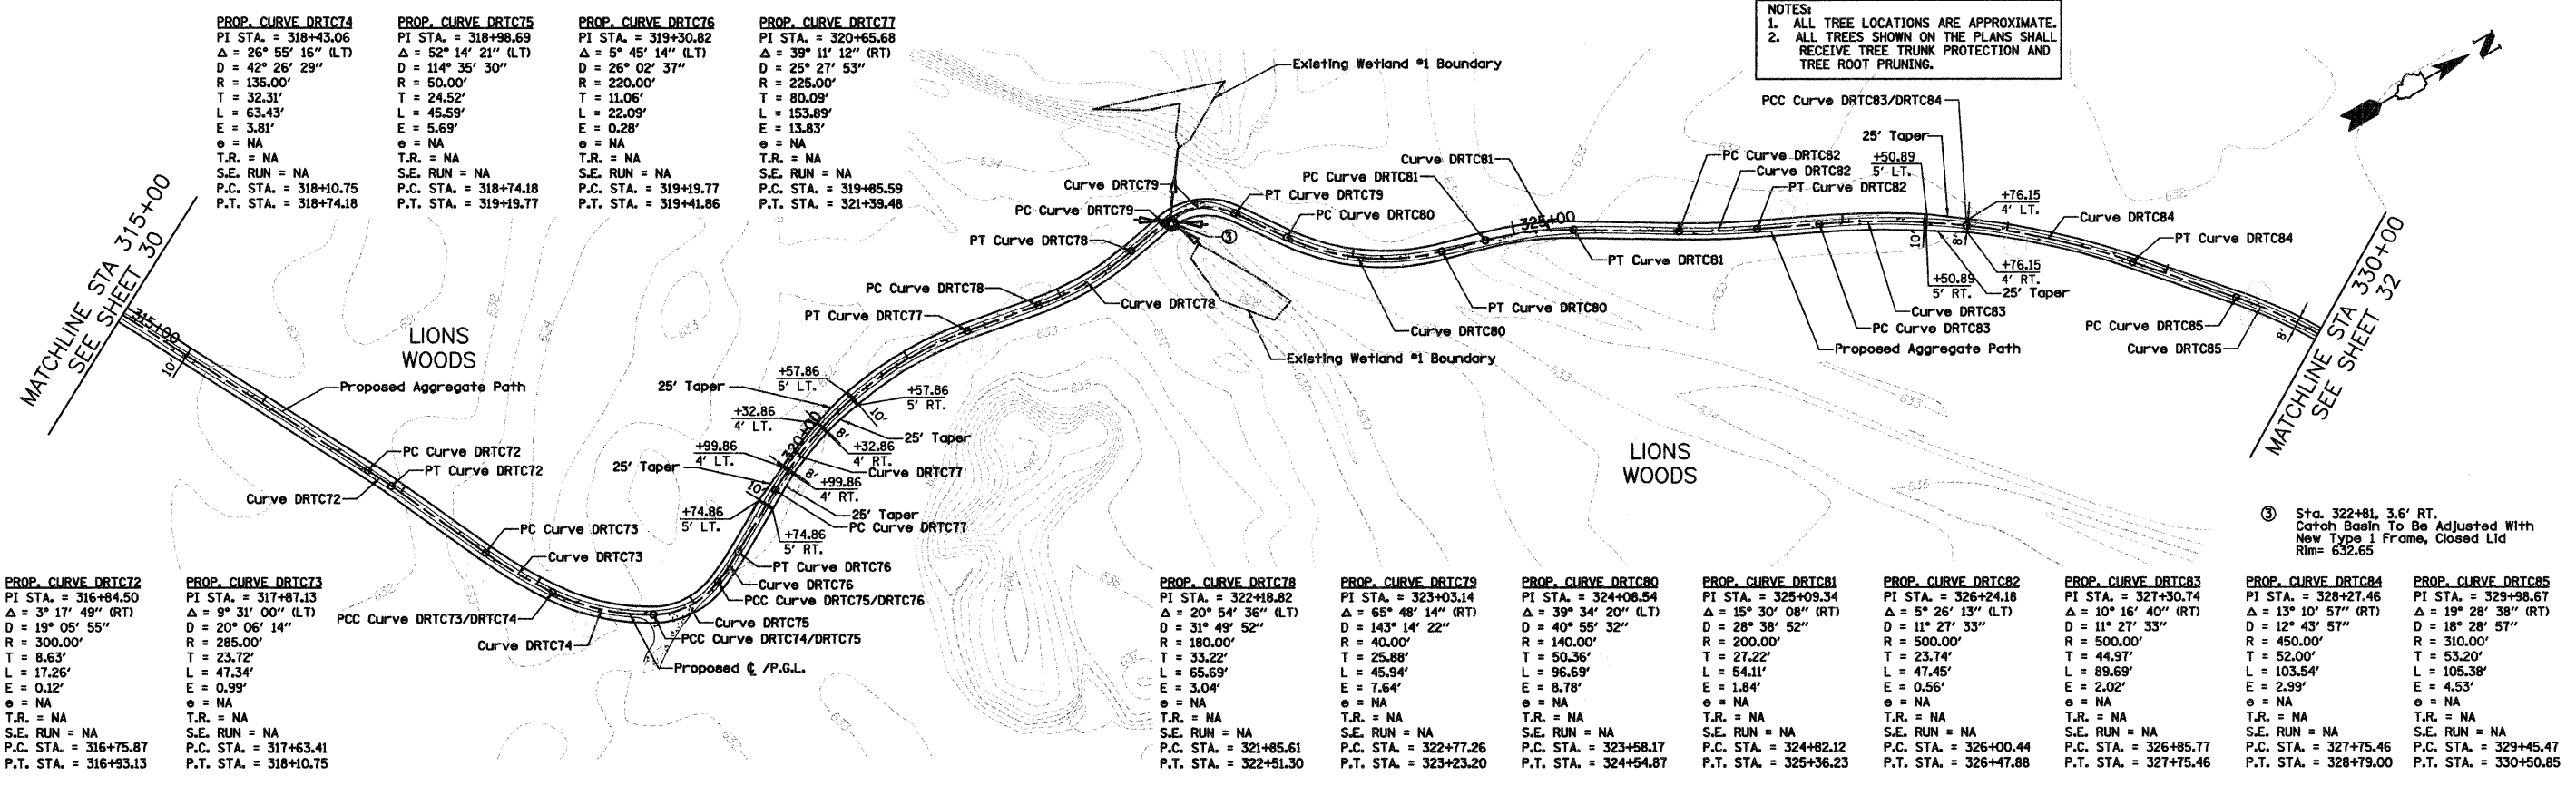

FILE NAME =	USER NAME = CEI>User	DESIGNED - RJD/BJB	REVISED -
DI-2173-aht-p1nprf11.dgn		DRAWN - ARA	REVISED -
		CHECKED - MJF	REVISED -
		DATE - 5/28/09	REVISED -

STATE OF ILLINOIS
 DEPARTMENT OF TRANSPORTATION

DES PLAINES RIVER TRAIL IMPROVEMENTS
 PLAN AND PROFILE

SCALE: 1"=50'H 1"=5'V SHEET NO. 11 OF 13 SHEETS STA. 315+00 TO STA. 330+00

F.A. RTE.	SECTION	COUNTY	TOTAL SHEET NO.
	08-00202-00-SW	COOK	118 31
CONTRACT NO. 63188			
FED. ROAD DIST. NO. ILLINOIS FED. AID PROJECT: CMM-9003116			

PLAN	SURVEYED	BY	DATE
	ALIGNED		
	CHECKED		
	NOTE BOOK		
	NO.		
	ADD FILE NAME		

PROFILE	SURVEYED	BY	DATE
	NOTED		
	CHECKED		
	NOTE BOOK		
	NO.		
	STRUCTURE NOTATIONS		
	CRIP		