
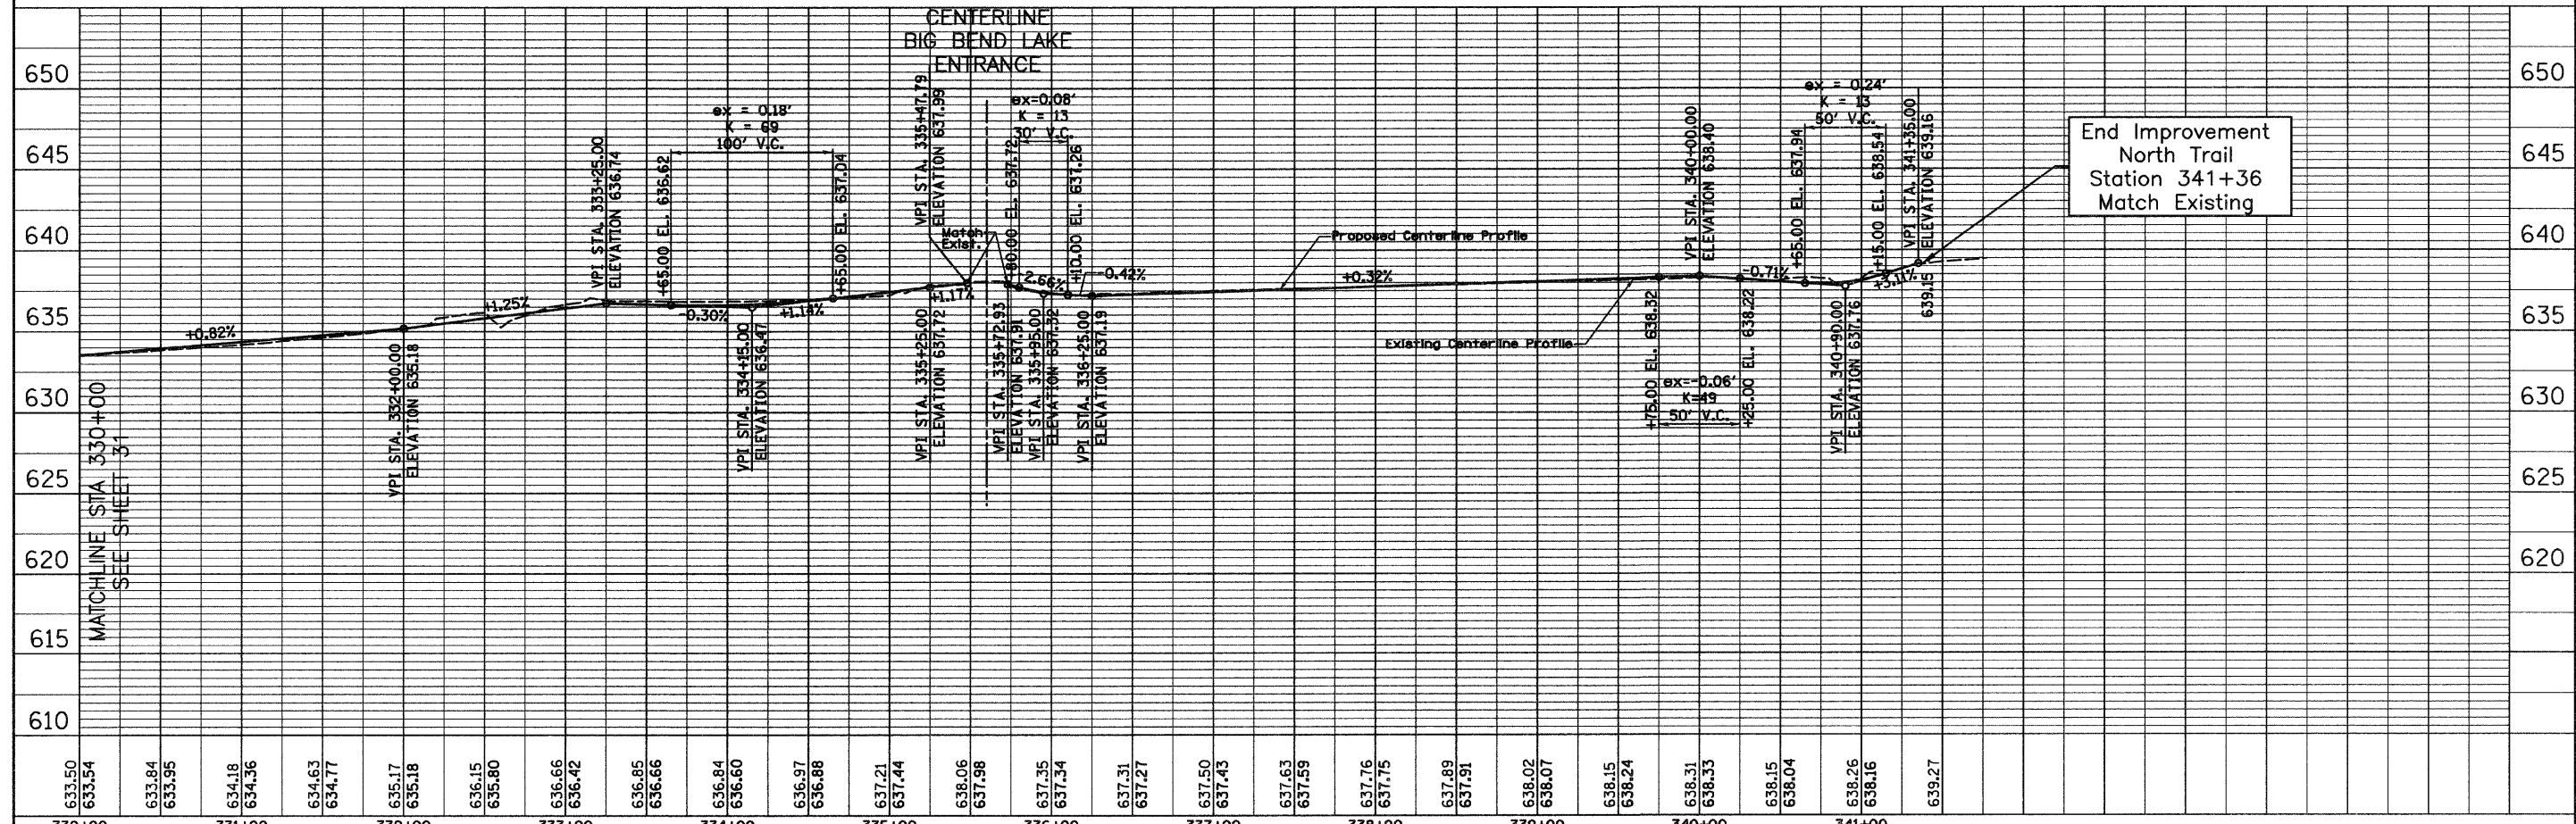


| | | | |
|------|---------------------|----|------|
| PLAN | SURVEYED | BY | DATE |
| | DESIGNED | | |
| | DRAWN | | |
| | CHECKED | | |
| | REVISIONS | | |
| | NO. OF WAYS CHECKED | | |
| | DATE FILE NAME | | |
| | NO. | | |

| | | | |
|---------|---------------------|----|------|
| PROFILE | SURVEYED | BY | DATE |
| | DESIGNED | | |
| | DRAWN | | |
| | CHECKED | | |
| | REVISIONS | | |
| | NO. OF WAYS CHECKED | | |
| | DATE FILE NAME | | |
| | NO. | | |

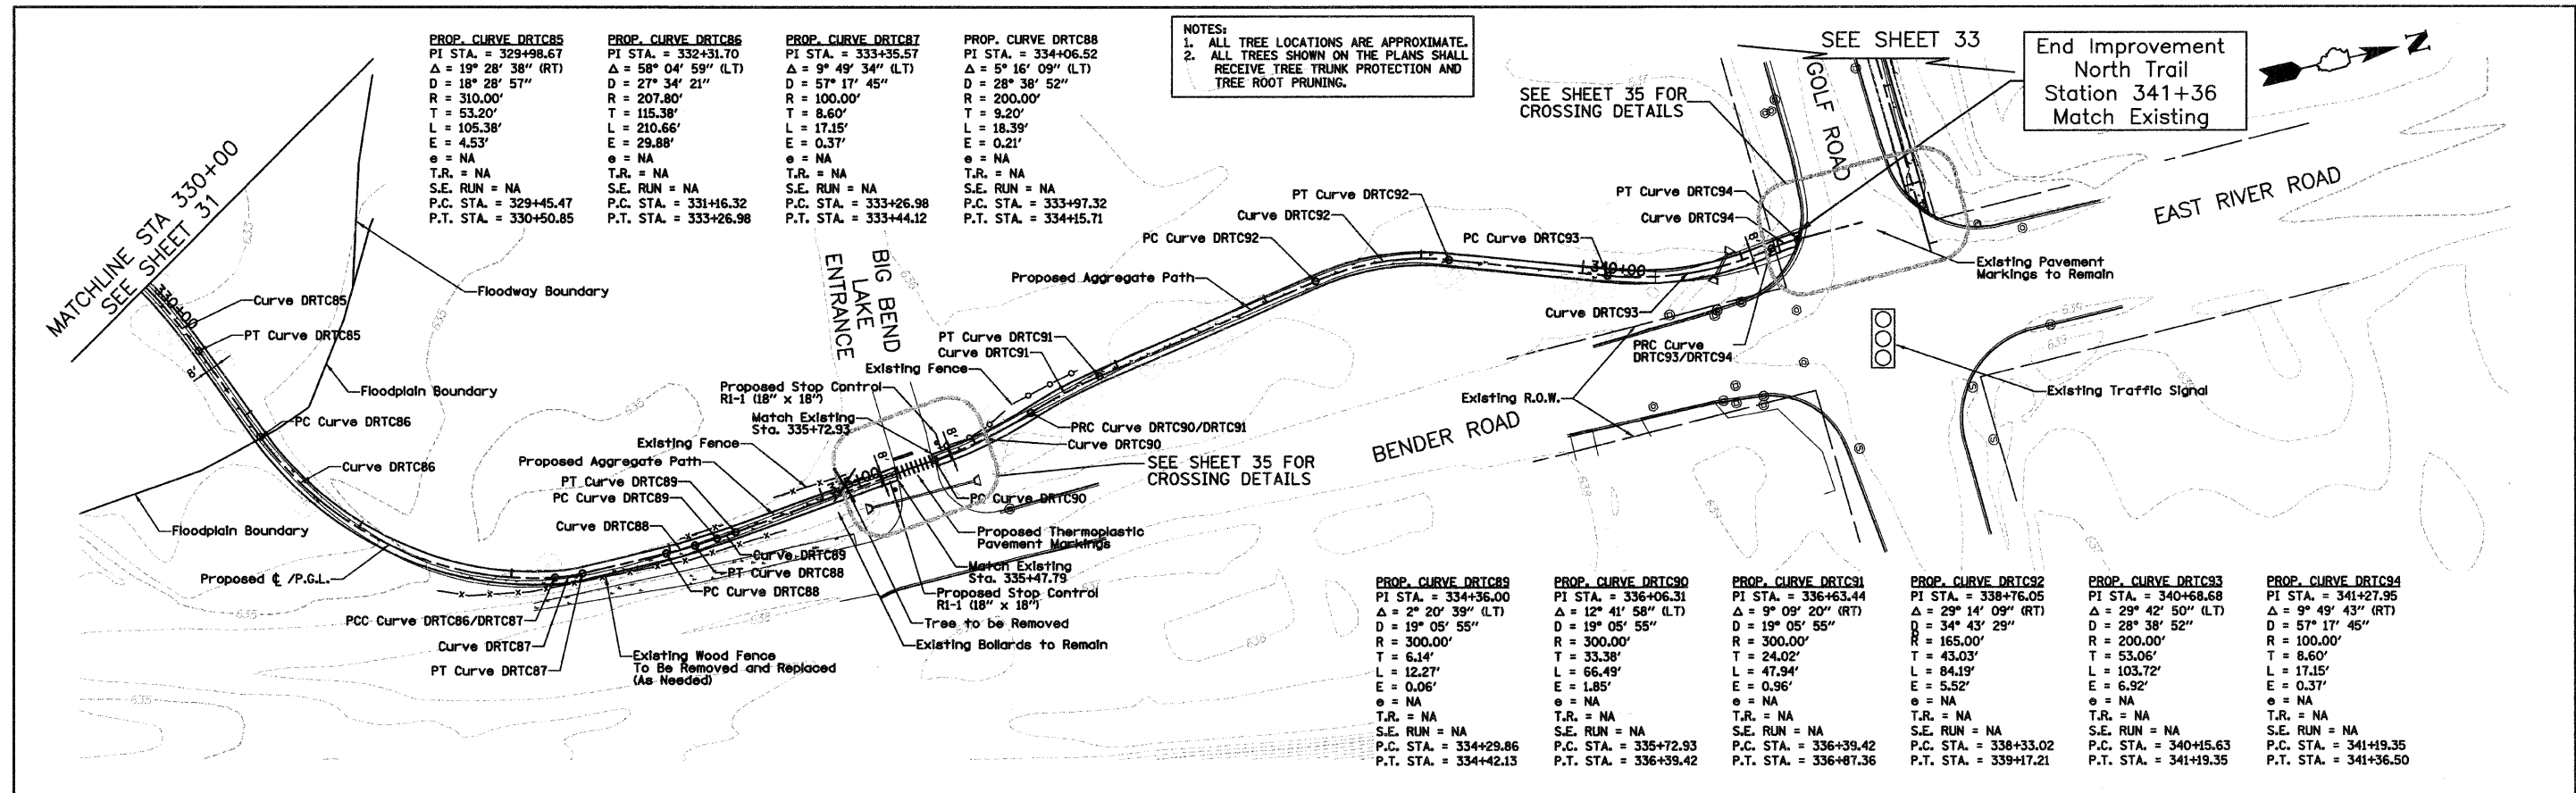

| | | | | | | | | | | |
|-----------------------------|----------------------|--------------------|-----------|---|--|---|---------|--------|--------------|-----------|
| FILE NAME = | USER NAME = CEI>User | DESIGNED - RJD/BJB | REVISED - | STATE OF ILLINOIS DEPARTMENT OF TRANSPORTATION | DES PLAINES RIVER TRAIL IMPROVEMENTS PLAN AND PROFILE | F.A. RTE. | SECTION | COUNTY | TOTAL SHEETS | SHEET NO. |
| DI-2173-shr-plnprf12.dgn | | DRAWN - ARA | REVISED - | | | 08-00202-00-SW | COOK | 118 | 32 | |
| PLOT SCALE = 50.0000' / IN. | | CHECKED - MJF | REVISED - | | | CONTRACT NO. 63188 | | | | |
| PLOT DATE = 9/30/2009 | | DATE - 5/28/09 | REVISED - | | | SCALE: 1"=50'H 1"=5'V SHEET NO. 12 OF 13 SHEETS STA.330+00 TO STA. 341+36 | | | | |
| | | | | | | FED. ROAD DIST. NO. ILLINOIS FED. AID PROJECT: CMM-9003(116) | | | | |