
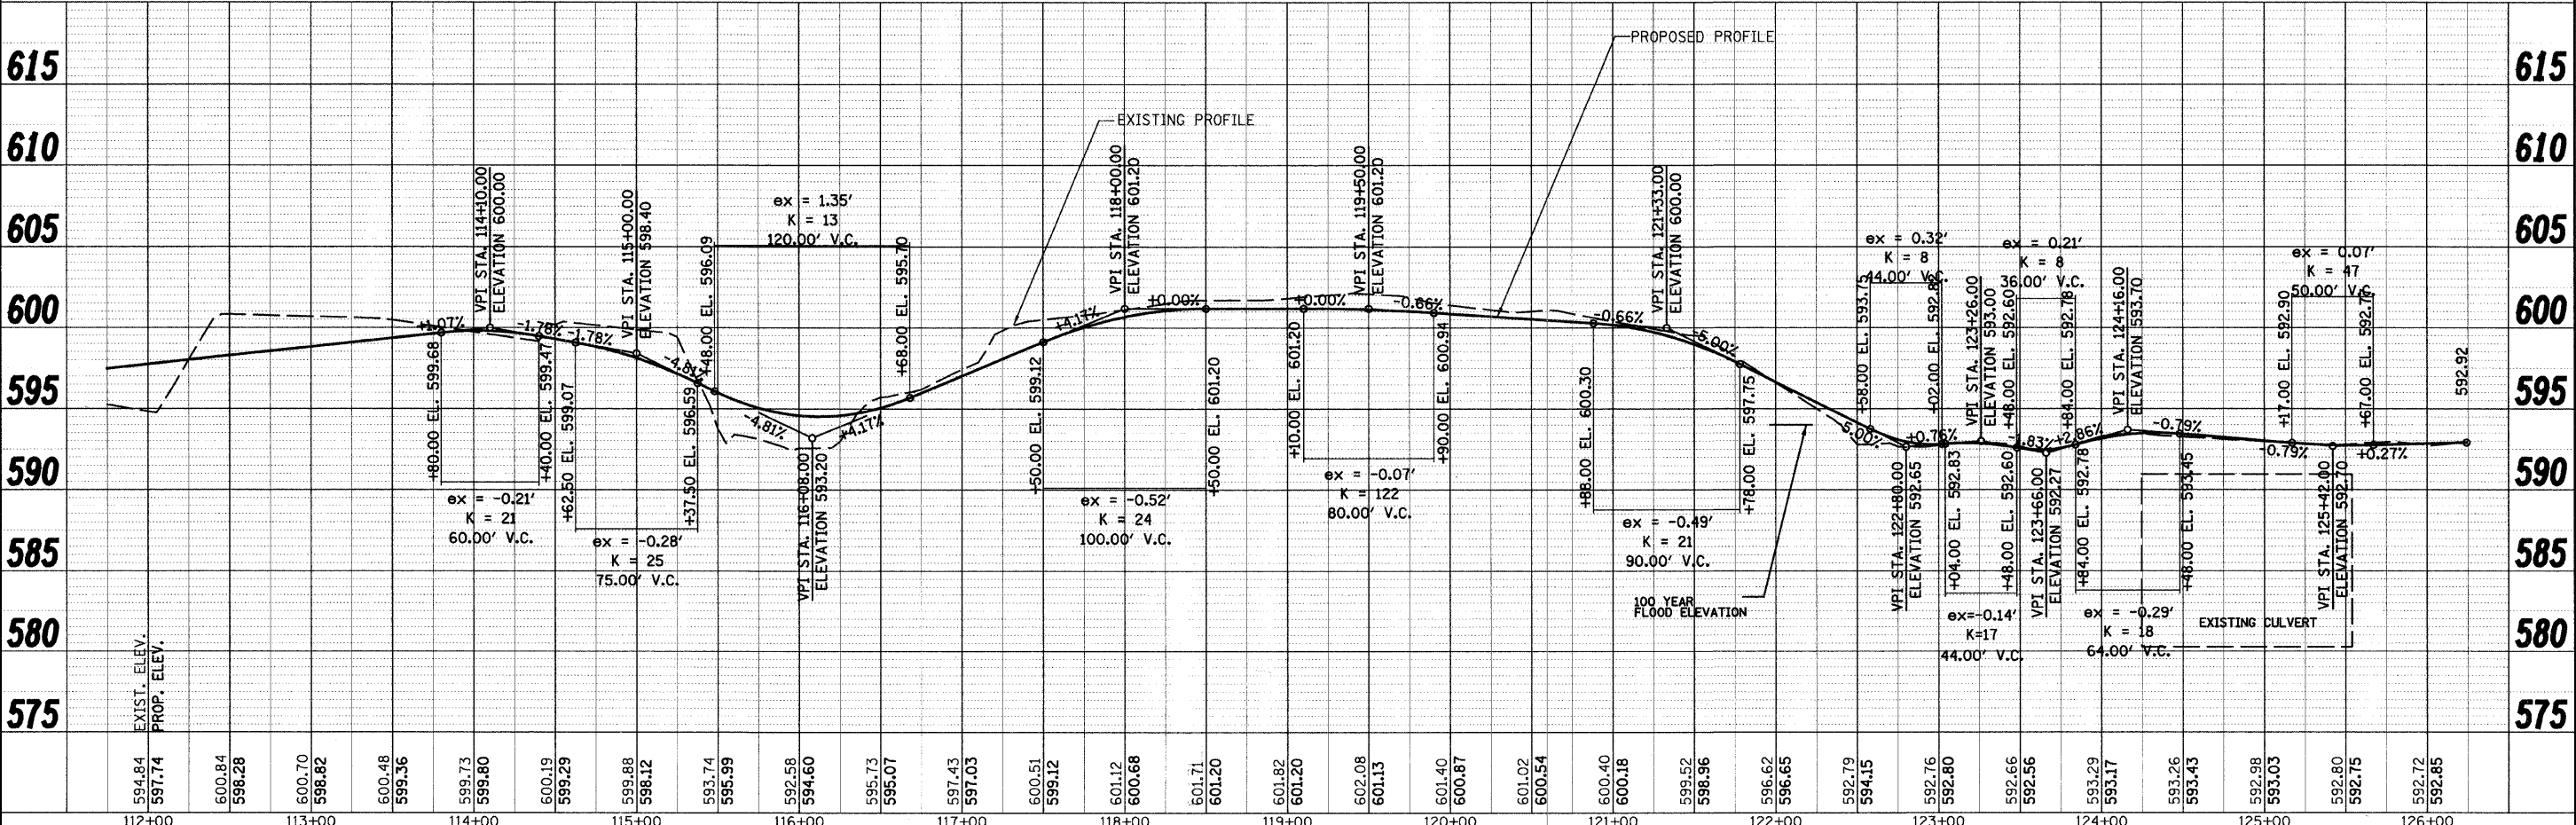


DATE	
BY	
REVISIONS	
NO.	DESCRIPTION
1	ISSUED FOR PERMITS
2	ISSUED FOR CONSTRUCTION
3	ISSUED FOR AS-BUILT
4	ISSUED FOR RECORD
5	ISSUED FOR FINAL

DATE	
BY	
REVISIONS	
NO.	DESCRIPTION
1	ISSUED FOR PERMITS
2	ISSUED FOR CONSTRUCTION
3	ISSUED FOR AS-BUILT
4	ISSUED FOR RECORD
5	ISSUED FOR FINAL

FILE NAME: G:\DakLawn\12345678_Sonoma_Traffic\Roadways\Phase1\VP\PP2.dgn

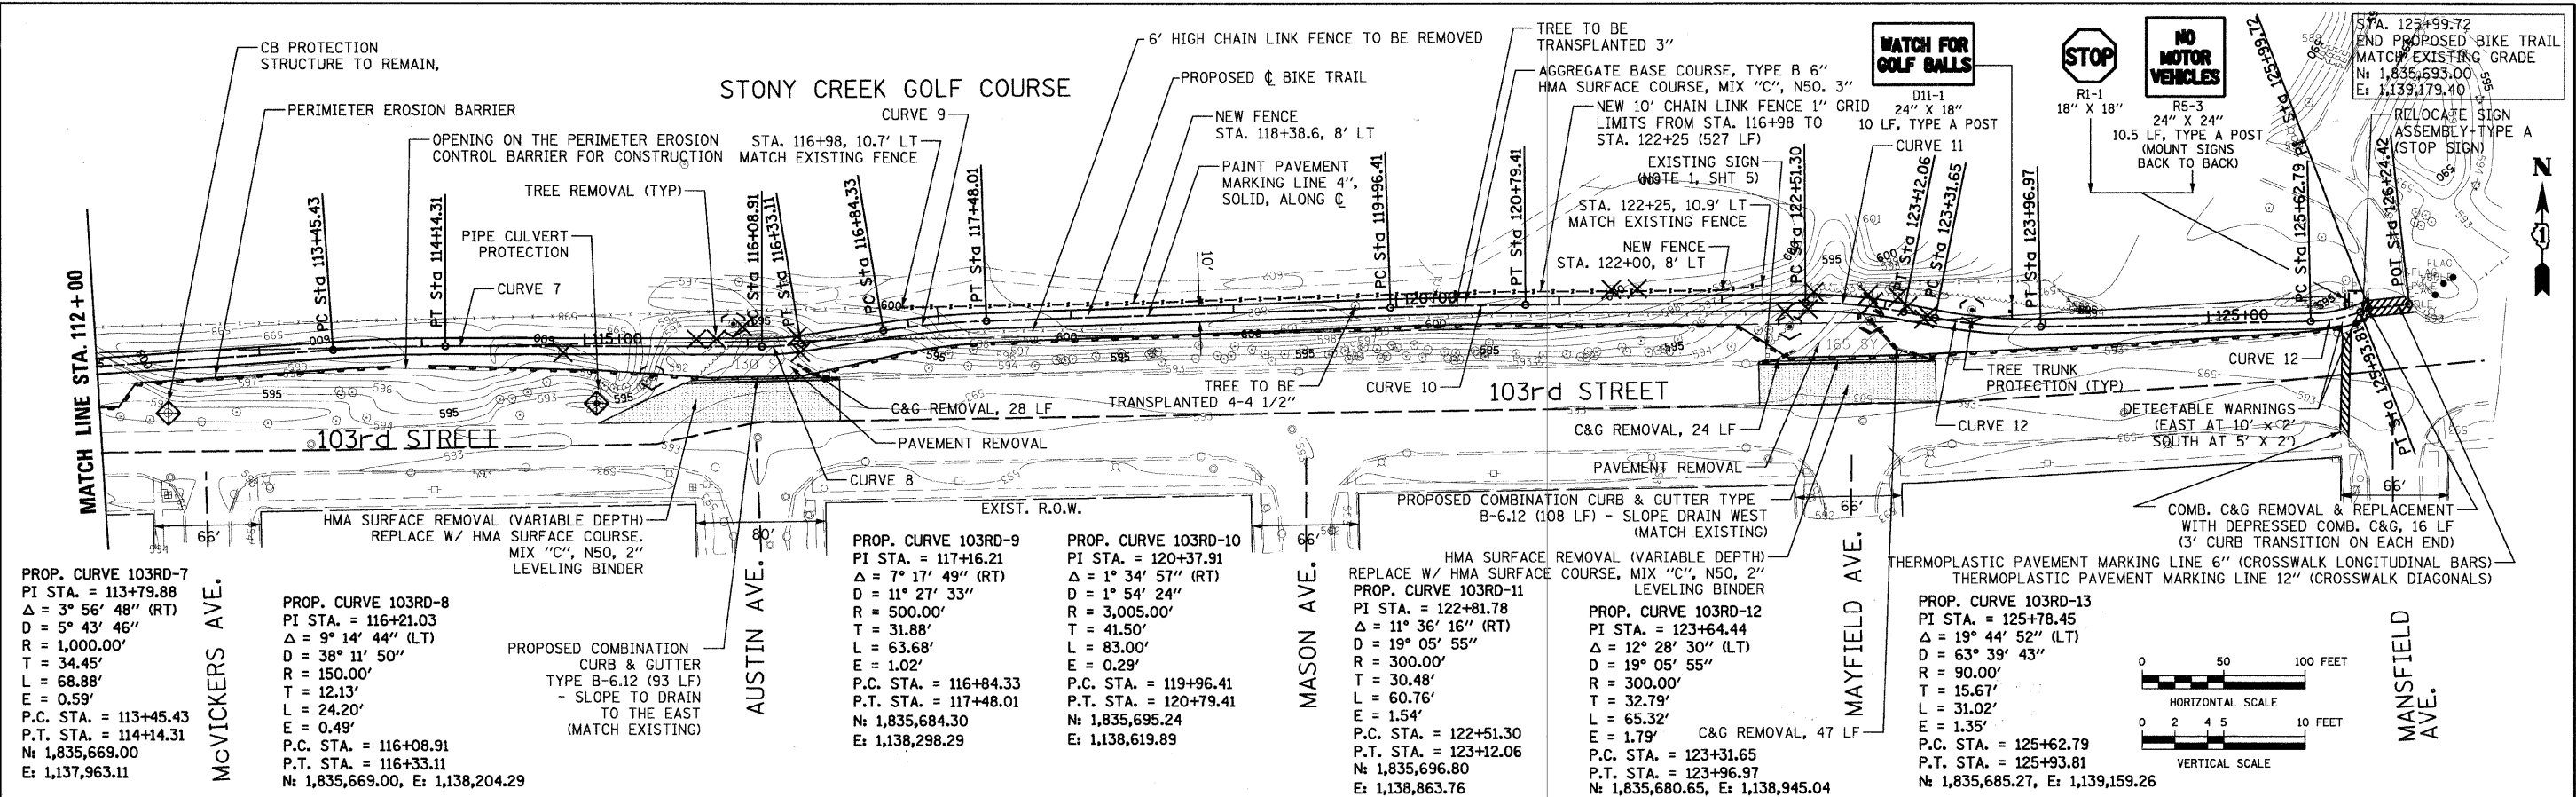

URS	USER NAME = #USER#	DESIGNED - MIA	REVISED -	STATE OF ILLINOIS DEPARTMENT OF TRANSPORTATION	STONY CREEK BIKE TRAIL PLAN AND PROFILE	F.A. RTE.	SECTION	COUNTY	TOTAL SHEETS	SHEET NO.
	PLDT SCALE = 49.4952' / IN.	DRAWN - MIA	REVISED -			09-00173-00-BT	COOK	20	6	
	PLDT DATE = 12/2/2009	CHECKED - DDL	REVISED -			CONTRACT NO. 63387				
		DATE - 12/01/09	REVISED -							

SCALE: 1"=50', 1"=5' SHEET NO. 2 OF 4 SHEETS STA. 112+00 TO STA. 125+99.72