



DATE	
BY	
PLAN	CHECKED
	PLOTTED
	NOTE BOOK
	NO.
	CHECKED
	AT (DATE)
	MAY (CHECKED)
	CARD FILE NAME

DATE	
BY	
PROFILE	CHECKED
	PLOTTED
	NOTE BOOK
	NO.
	CHECKED
	AT (DATE)
	MAY (CHECKED)
	CARD FILE NAME

FILE NAME: G:\OakLawn\12345678\StonyCreek\Roadway\Phase1\VP&P.dgn

615
610
605
600
595
590
585
580
575

615
610
605
600
595
590
585
580
575

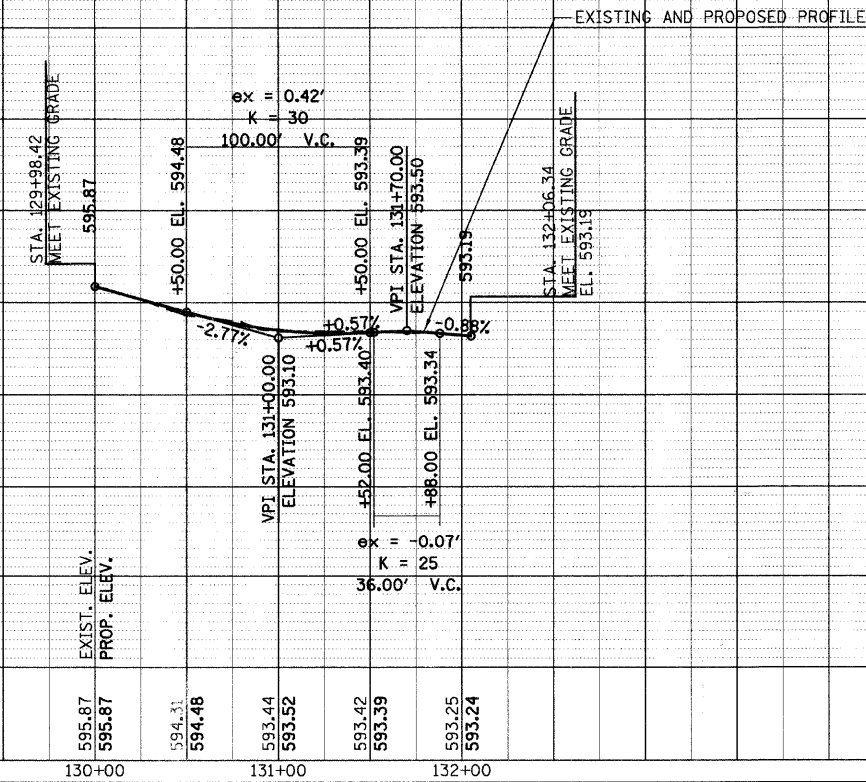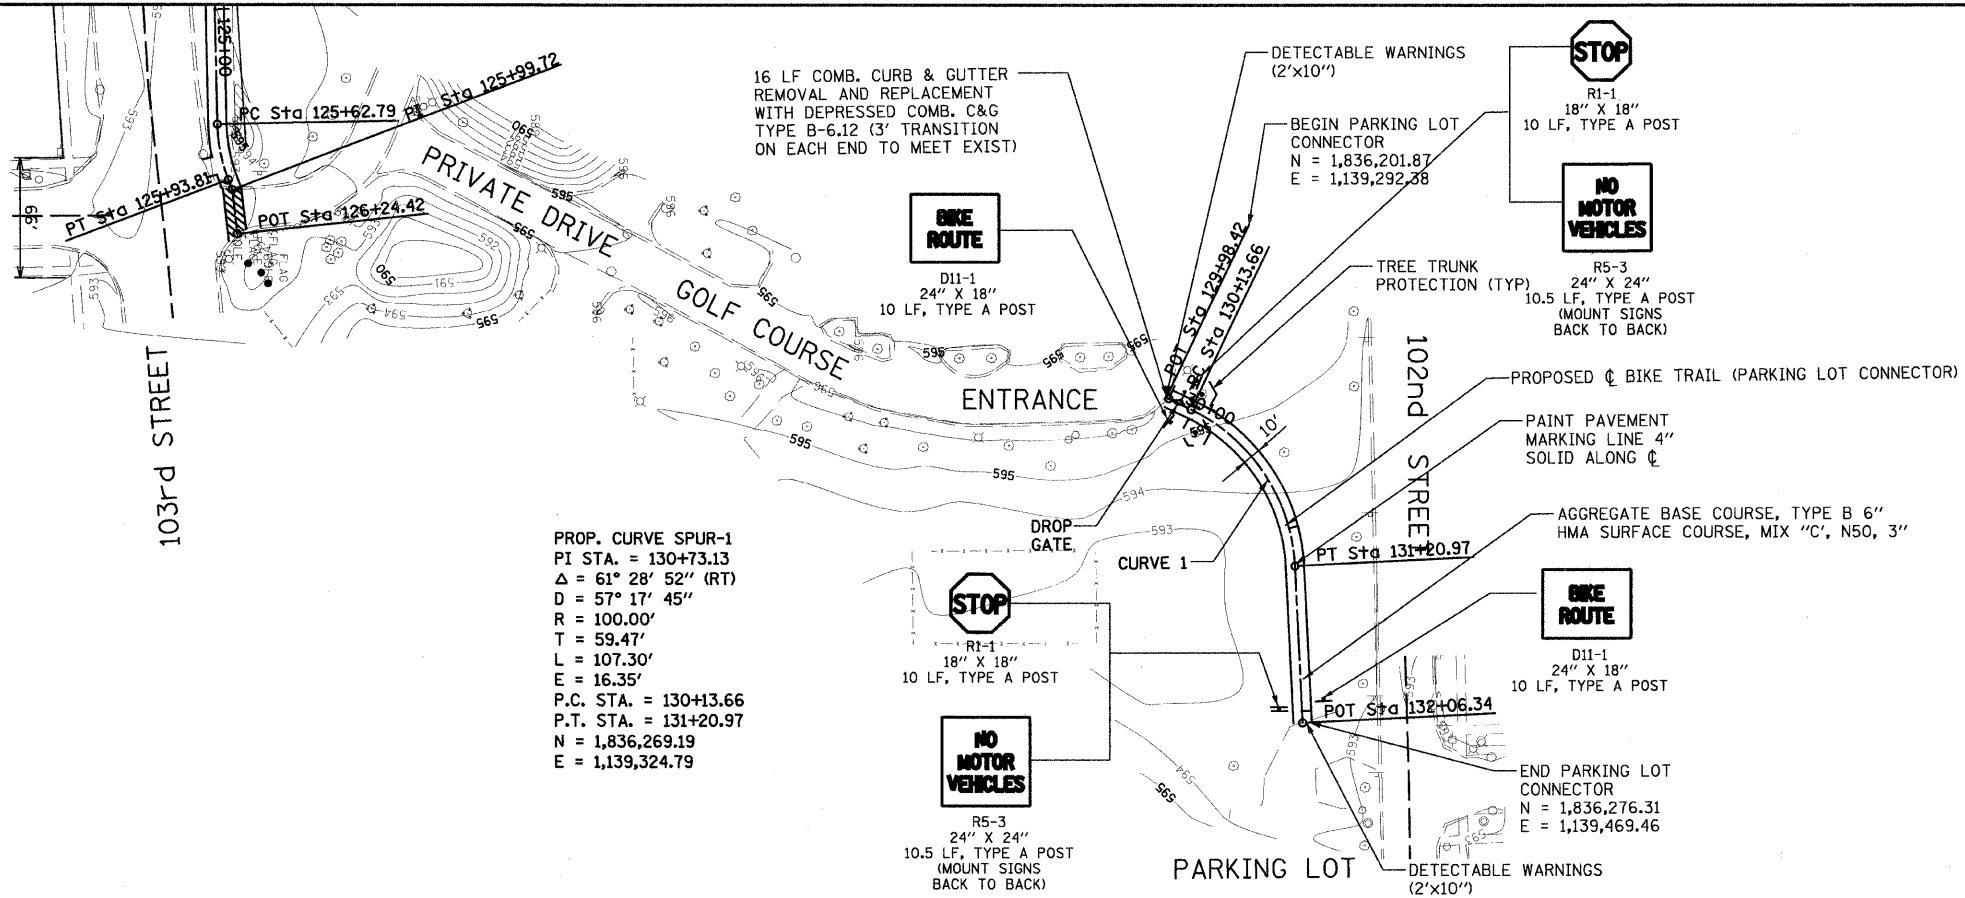

USER NAME = #USER#
 PLOT SCALE = 49.4052' / IN.
 PLOT DATE = 12/2/2009

DESIGNED - MIA
 DRAWN - MIA
 CHECKED - DDL
 DATE - 12/01/09

REVISED -
 REVISED -
 REVISED -
 REVISED -

STATE OF ILLINOIS
 DEPARTMENT OF TRANSPORTATION

STONY CREEK BIKE TRAIL
 PLAN AND PROFILE

SCALE: SHEET NO. OF SHEETS STA. TO STA.

F.A. RTE.	SECTION	COUNTY	TOTAL SHEETS	SHEET NO.
	09-00173-00-BT	COOK	20	7
FED. ROAD DIST. NO.		ILLINOIS FED. AID PROJECT		
CONTRACT NO. 63387				