
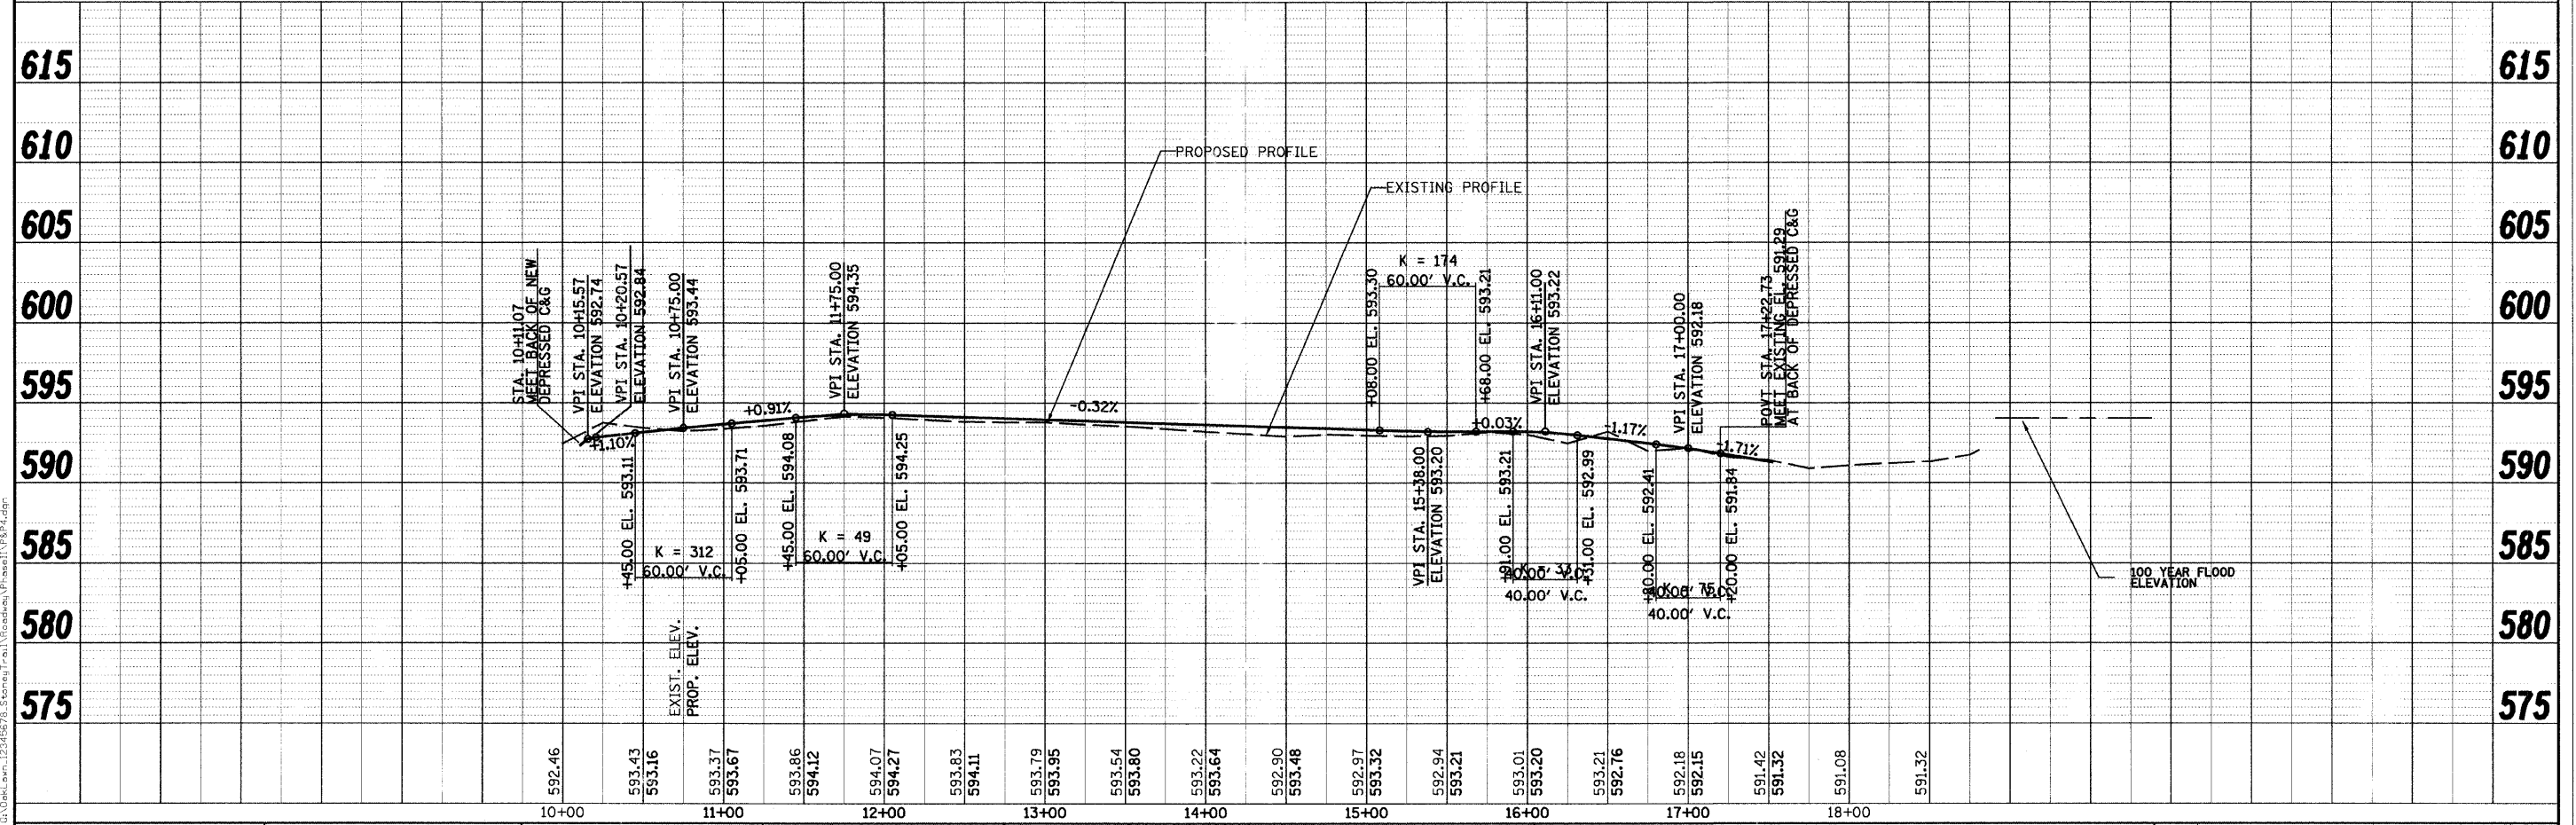
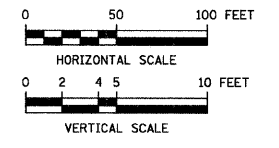


DATE	
BY	
REVIEWED	
PLANNED	
NOTE BOOK	
NO.	

DATE	
BY	
REVIEWED	
PLANNED	
NOTE BOOK	
NO.	

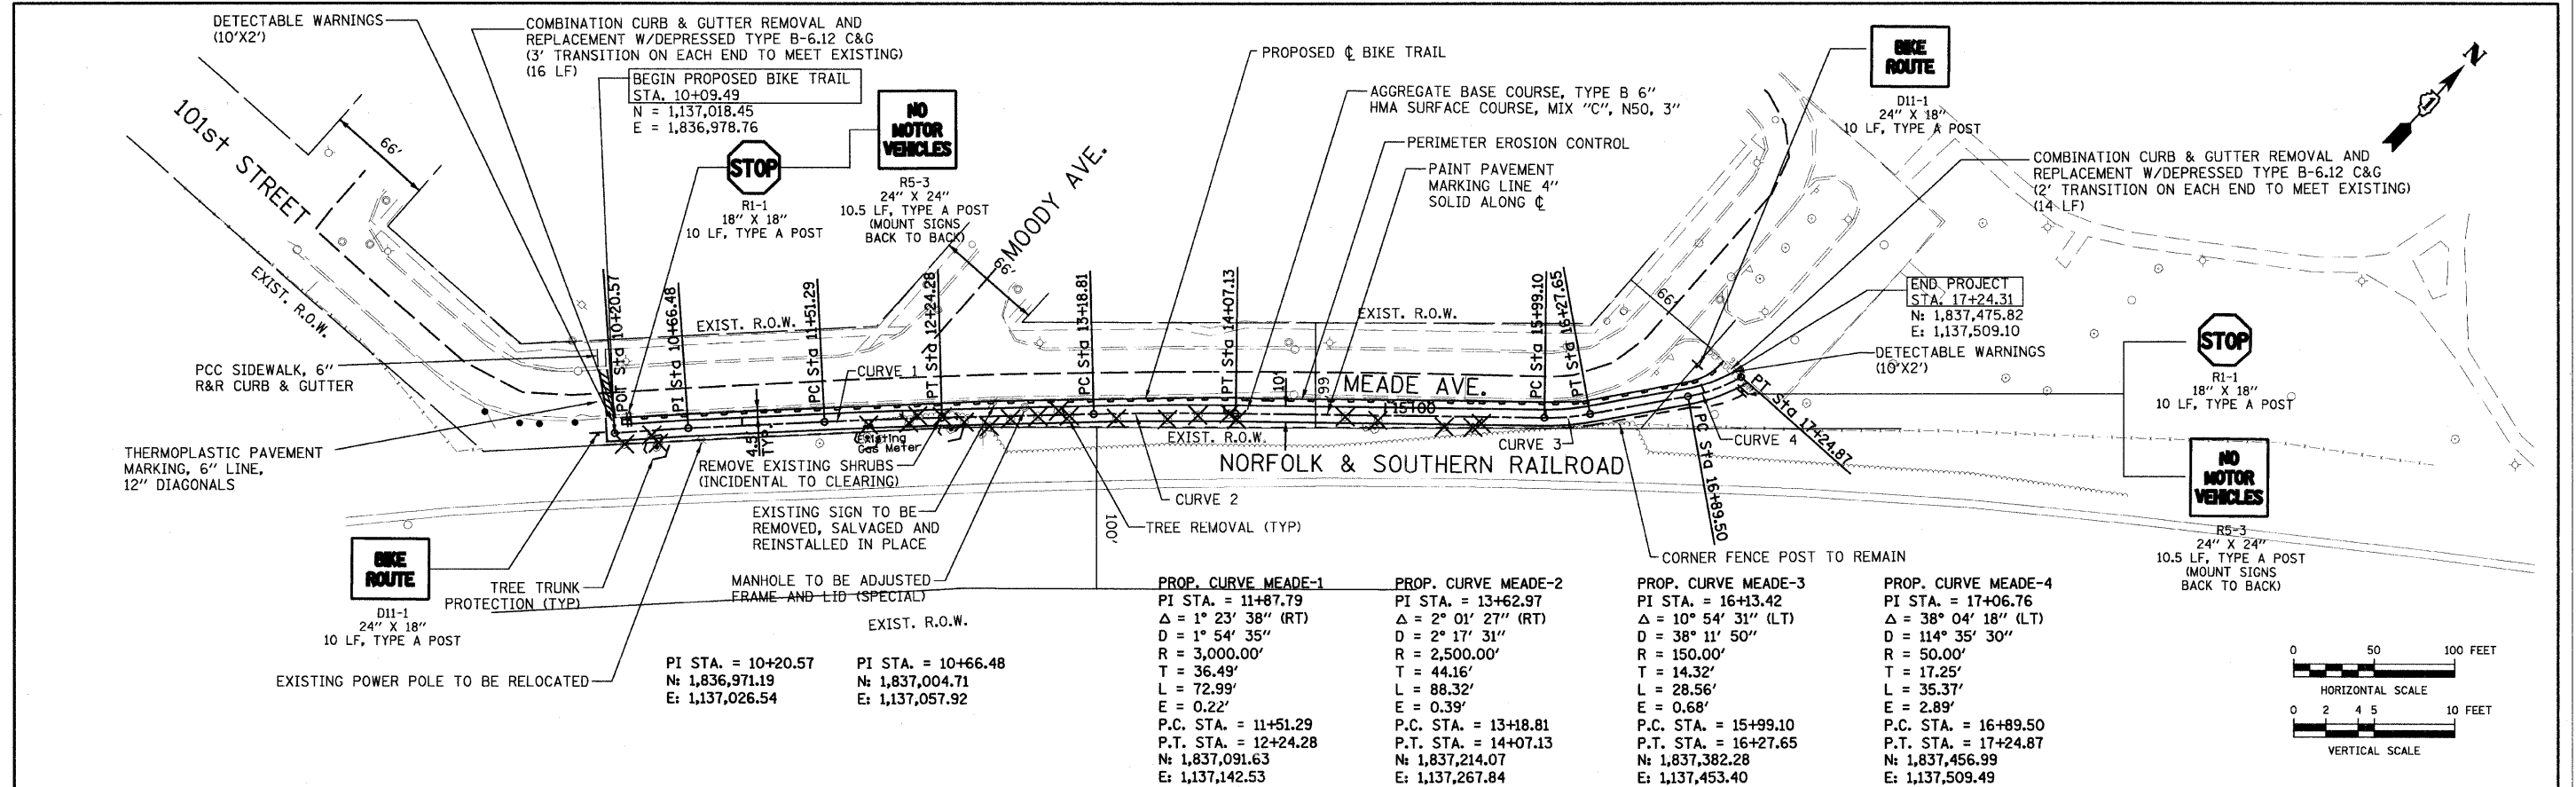

USER NAME = *USER*	DESIGNED - MIA	REVISSED -
PLANNED	DRAWN - MIA	REVISSED -
CHECKED - DDL	REVISSED -	REVISSED -
DATE - 12/01/09	REVISSED -	REVISSED -

**STATE OF ILLINOIS
DEPARTMENT OF TRANSPORTATION**

**STONY CREEK BIKE TRAIL
PLAN AND PROFILE**

F.A. RTE.	SECTION	COUNTY	TOTAL SHEETS	SHEET NO.
	09-00173-00-BT	COOK	20	8
SCALE:		SHEET NO. 4 OF 4 SHEETS		STA. 10+09.49 TO STA. 17+22.73
FED. ROAD DIST. NO.		ILLINOIS FED. AID PROJECT		