
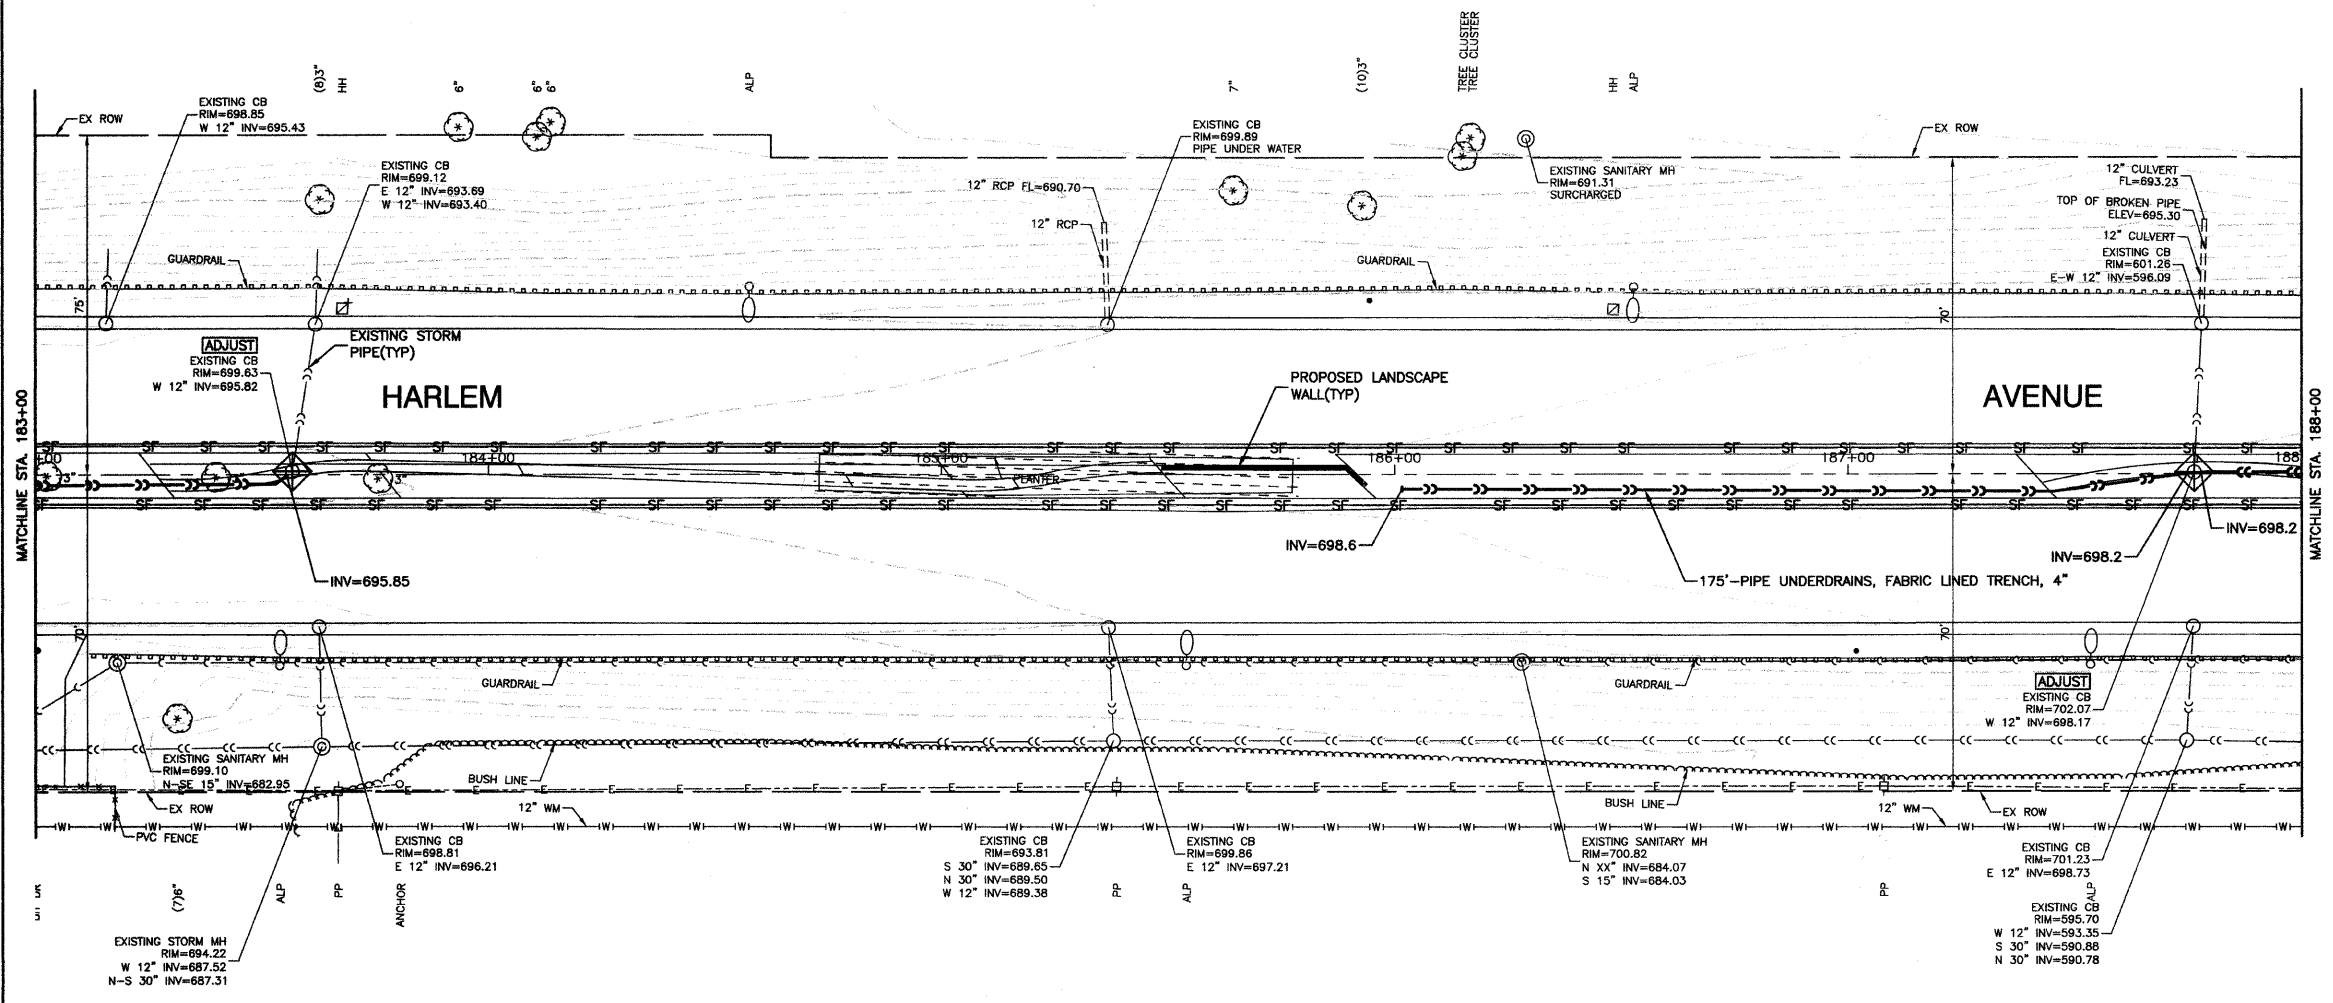


SECTION 24, TOWNSHIP 36, RANGE 12  
SECTION 19, TOWNSHIP 36, RANGE 13

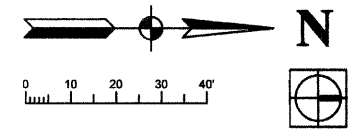

**LEGEND**

- SF— PERIMETER EROSION BARRIER
- ◆ INLET FILTER

NOTES:  
PROPOSED PLANTINGS NOT SHOWN FOR CLARITY.  
SEE LANDSCAPING PLANS.

**BENCH MARK:35**  
SQUARE CUT ON SW CONC BASE OF ALP, 3RD POLE N. OF  
167TH STREET, EAST SIDE OF HARLEM AVENUE  
ELEVATION=702.30

FILE NAME = 09493-PLAN-01 - 019	USER NAME =	DESIGNED — SDG	REVISED —	<b>STATE OF ILLINOIS DEPARTMENT OF TRANSPORTATION</b>	HARLEM AVENUE BEAUTIFICATION - STREETSCAPING DRAINAGE AND EROSION CONTROL PLAN		F.A.P. RTE:	SECTION	COUNTY	TOTAL SHEETS	SHEET NO.	
	PLOT SCALE =	CHECKED — JSP	REVISED —		SCALE: 1"=20'	SHEET NO. 21 OF 38 SHEETS	STA. TO STA.	348	09-00108-00-LS	COOK	38	21
PLOT DATE = 11-30-09	DRAWN — PS	CHECKED — AG	REVISED —							CONTRACT NO. 63412		
							FED. ROAD DIST. NO. 1		ILLINOIS		FED. AID PROJECT ARA-00D1(809)	