
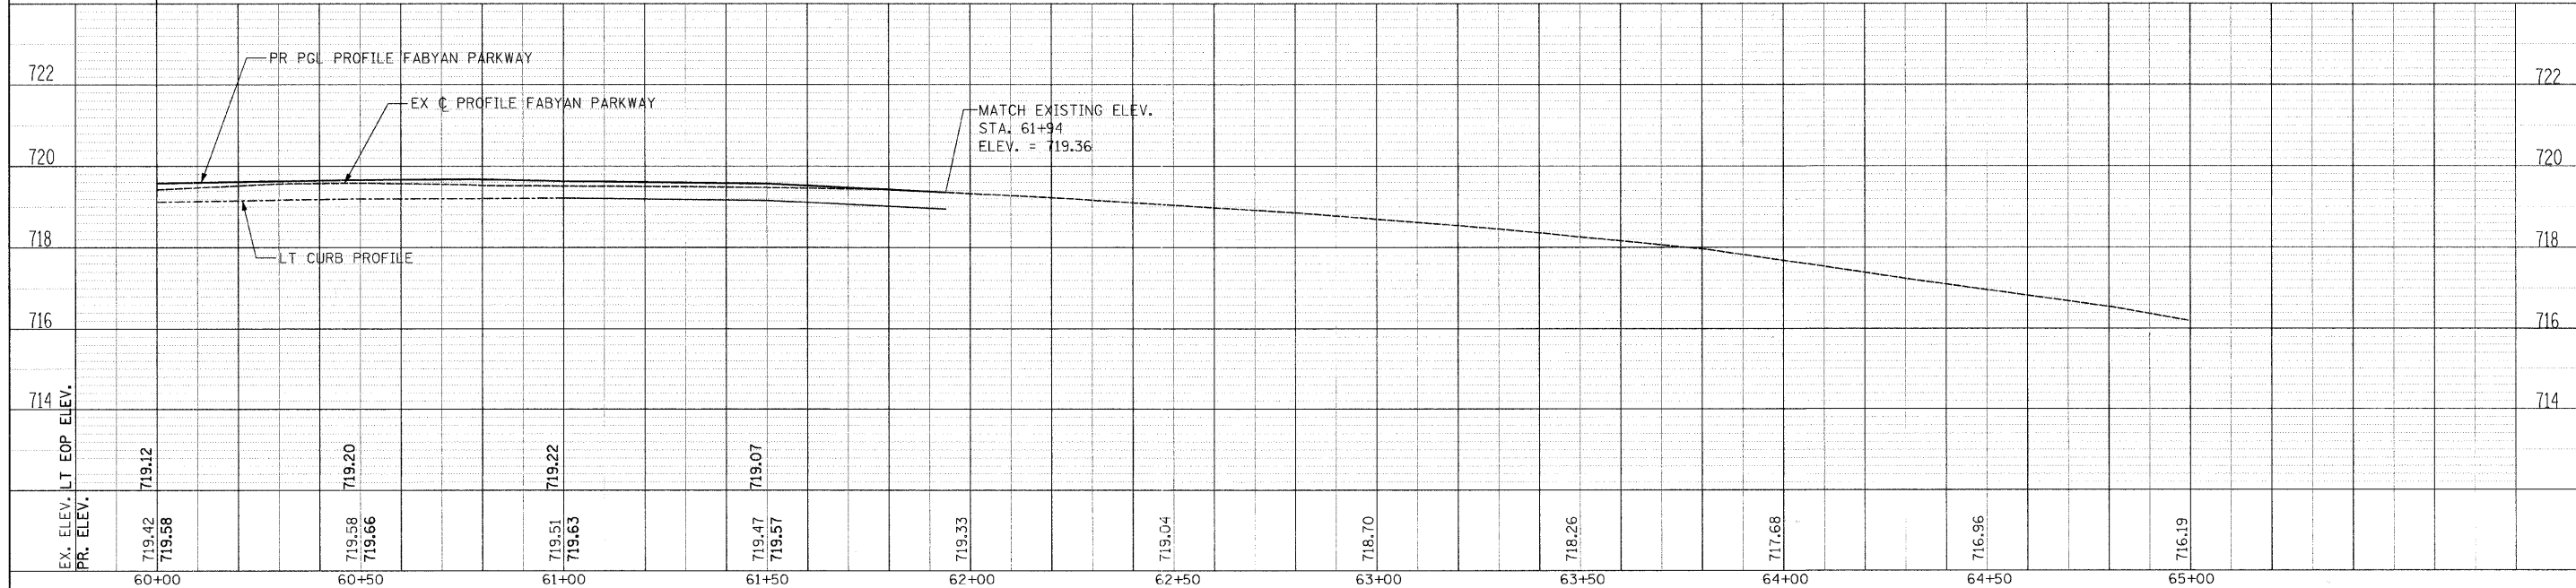


DATE	
BY	
REVIEWED	
PLANNED	
NOTED	
NO.	
FILE NAME	

DATE	
BY	
REVIEWED	
PLANNED	
NOTED	
NO.	
FILE NAME	

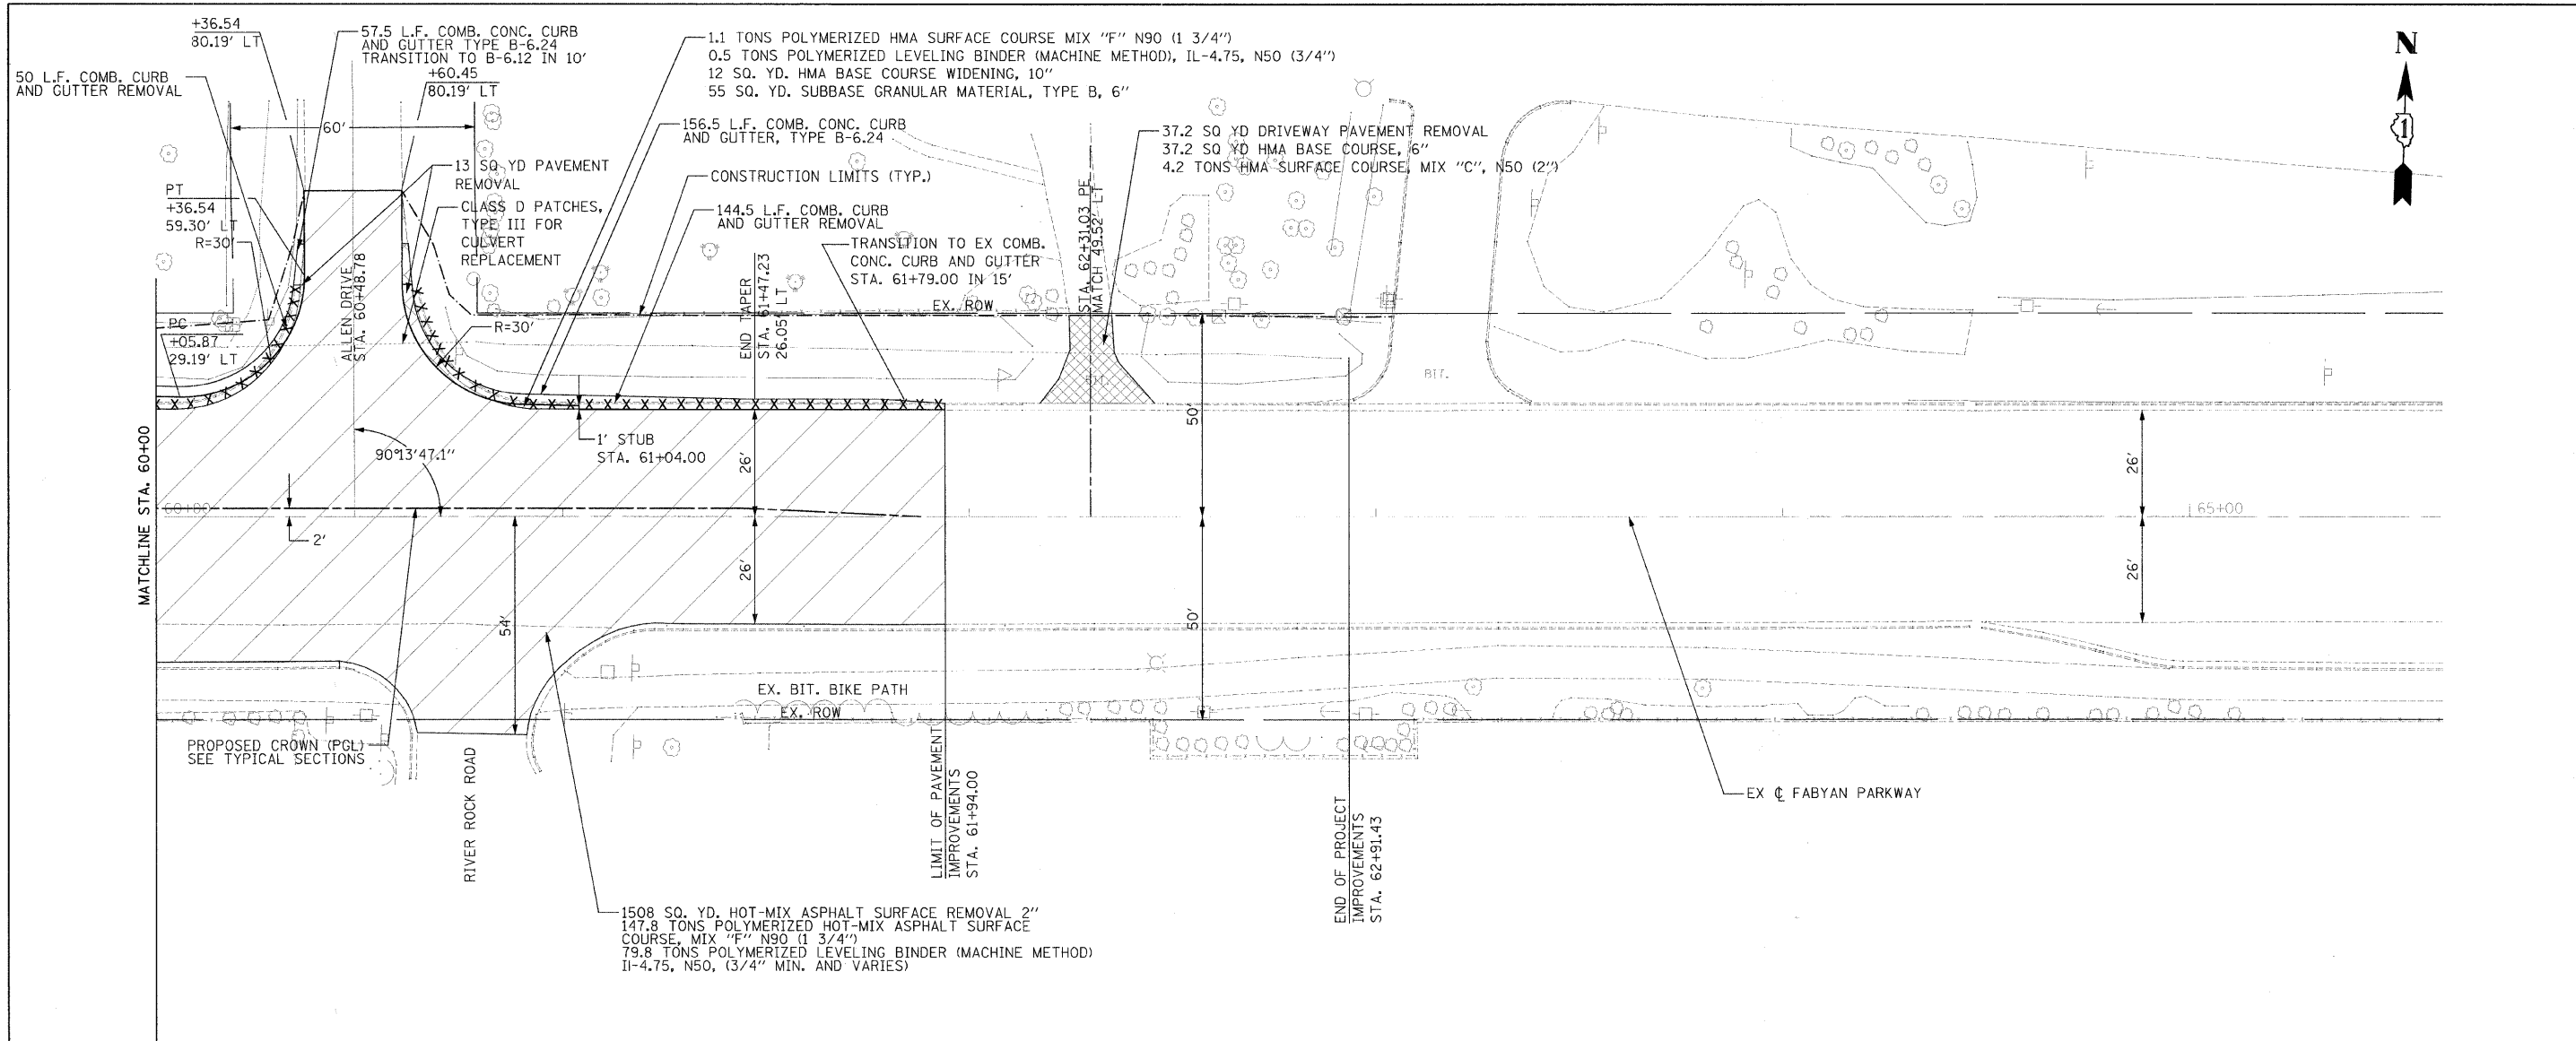

FILE NAME	USER NAME	DESIGNED	REVISED	STATE OF ILLINOIS DEPARTMENT OF TRANSPORTATION	FABYAN PARKWAY PLAN AND PROFILE	F.A.P. RTE.	SECTION	COUNTY	TOTAL SHEETS	SHEET NO.
#FILE		DRAWN	REVISED			363	08-00370-00-SP	KANE	32	15
		CHECKED	REVISED			C-91-510-08		CONTRACT NO. 63416		
		DATE	REVISED			ILLINOIS FED. AID PROJECT HSIP-9003 (056)				

SCALE: H=1"=20' V=1"=2' SHEET NO. 15 OF 33 SHEETS STA. 60+00 TO STA. 65+00