


EXISTING TOPOGRAPHY

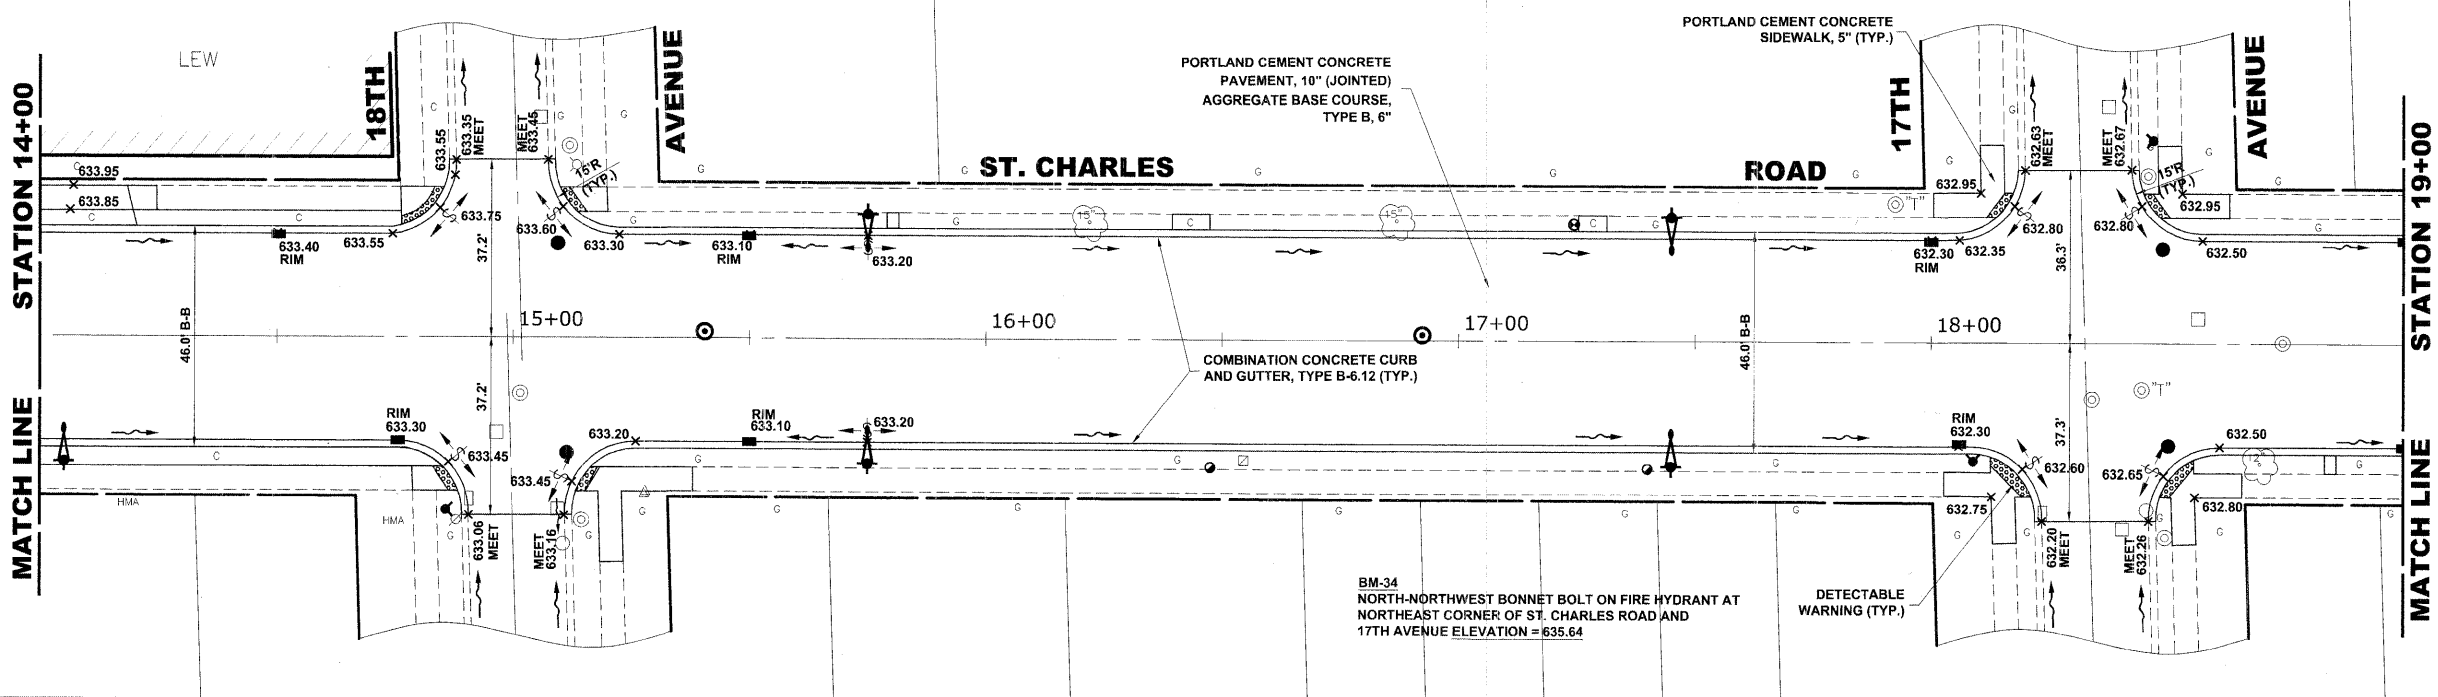

PROPOSED IMPROVEMENT

STA.	14+00	+50	+74	15+00	+24	+50	+75	16+00	+50	17+00	+50	18+00	+33	+55	19+00
634															
632															
630															
628															
626															

Drawing file: W:\Projects\65609290 - St. Charles Rd\St. Charles Rd.dwg Dec 07, 2009 - 10:16am
 9933 Riverfront Road
 Wheeling, Illinois 60094-1700
 Phone: 708/464-4100
 Fax: 708/464-4202

HANCOCK ENGINEERING
 Civil Engineers
 Municipal Consultants
 Established 1911

USER NAME -
 DESIGNED - MK/SBC
 DRAWN - MK/LEV
 CHECKED - SBC/JGMV
 DATE - 11-30-09

REVISED -
 REVISED -
 REVISED -
 REVISED -

**STATE OF ILLINOIS
 DEPARTMENT OF TRANSPORTATION**

**ST. CHARLES ROAD
 PAVING PLAN AND PROFILE**

SCALE: 1"=20'H/2'V. SHEET NO. 3 OF 11 SHEETS STA. 14+00 TO STA. 19+00

F.A.U. RTE.	SECTION	COUNTY	TOTAL SHEETS	SHEET NO.
1397	09-00129-00-PV	COOK	103	23
CONTRACT NO. 63428				
FED. ROAD DIST. NO. 1 ILLINOIS FED. AID PROJECT M-9003 (267)				
(BOOK NOS. 1579, 1583, 1589) E.H.E. PROJECT NO. 565-08-29001				