



**EXISTING TOPOGRAPHY**

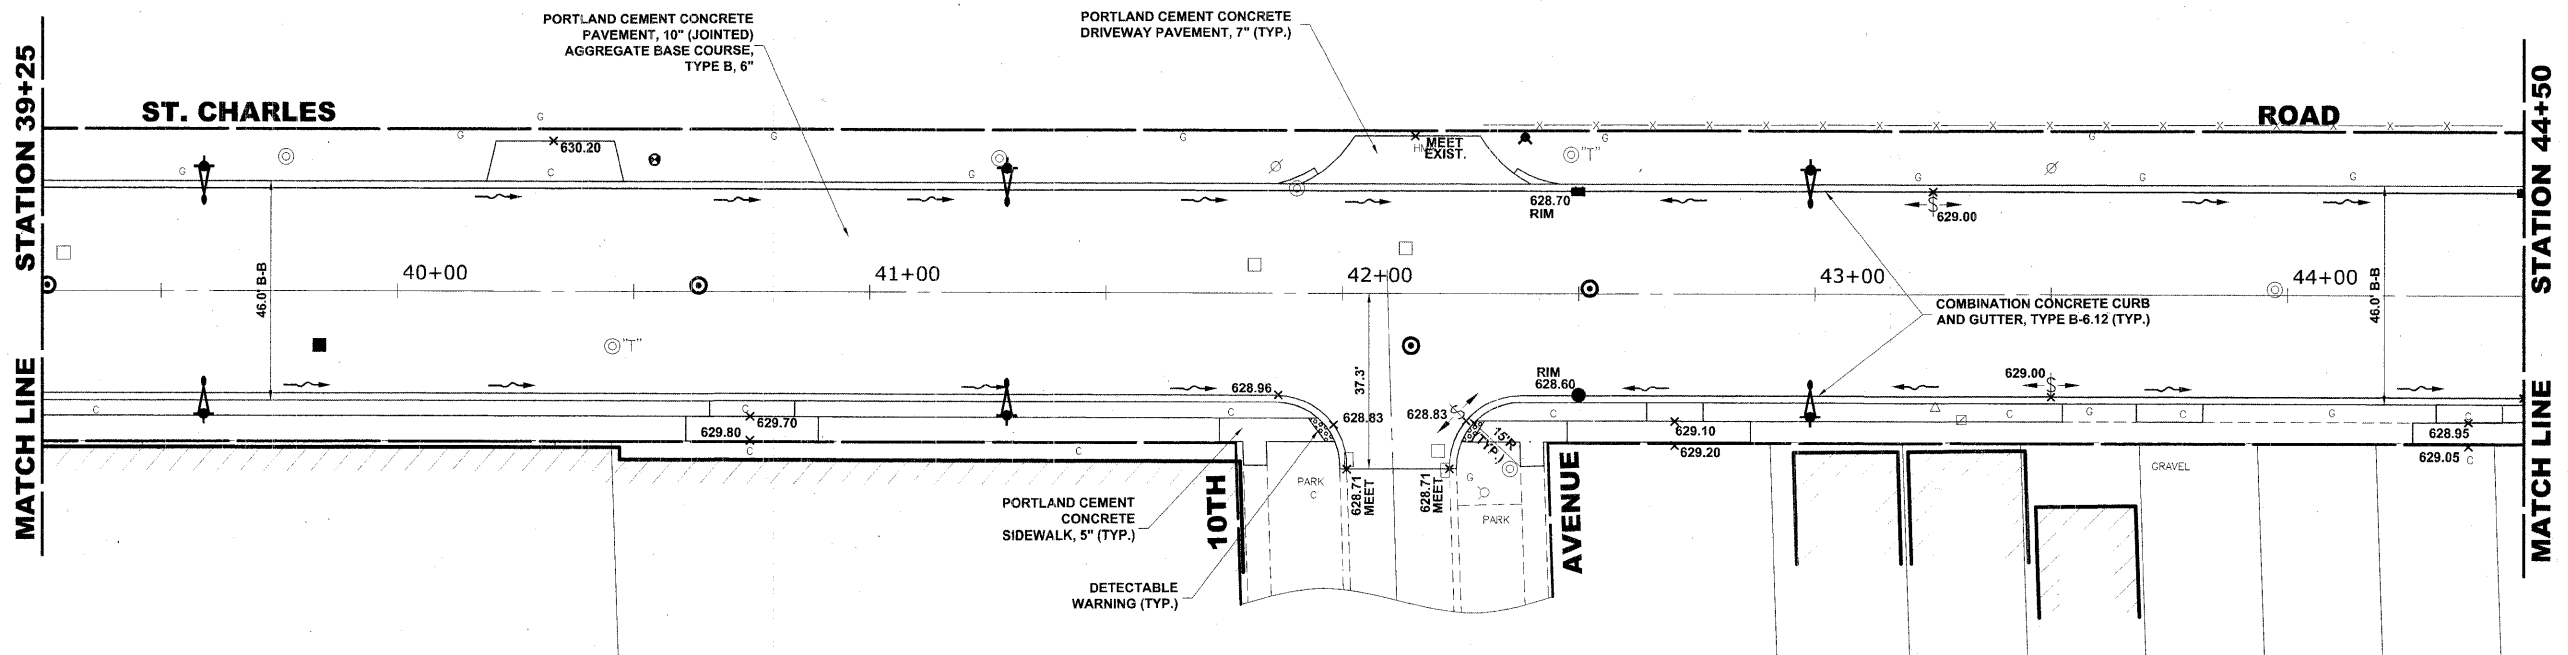

**PROPOSED IMPROVEMENT**

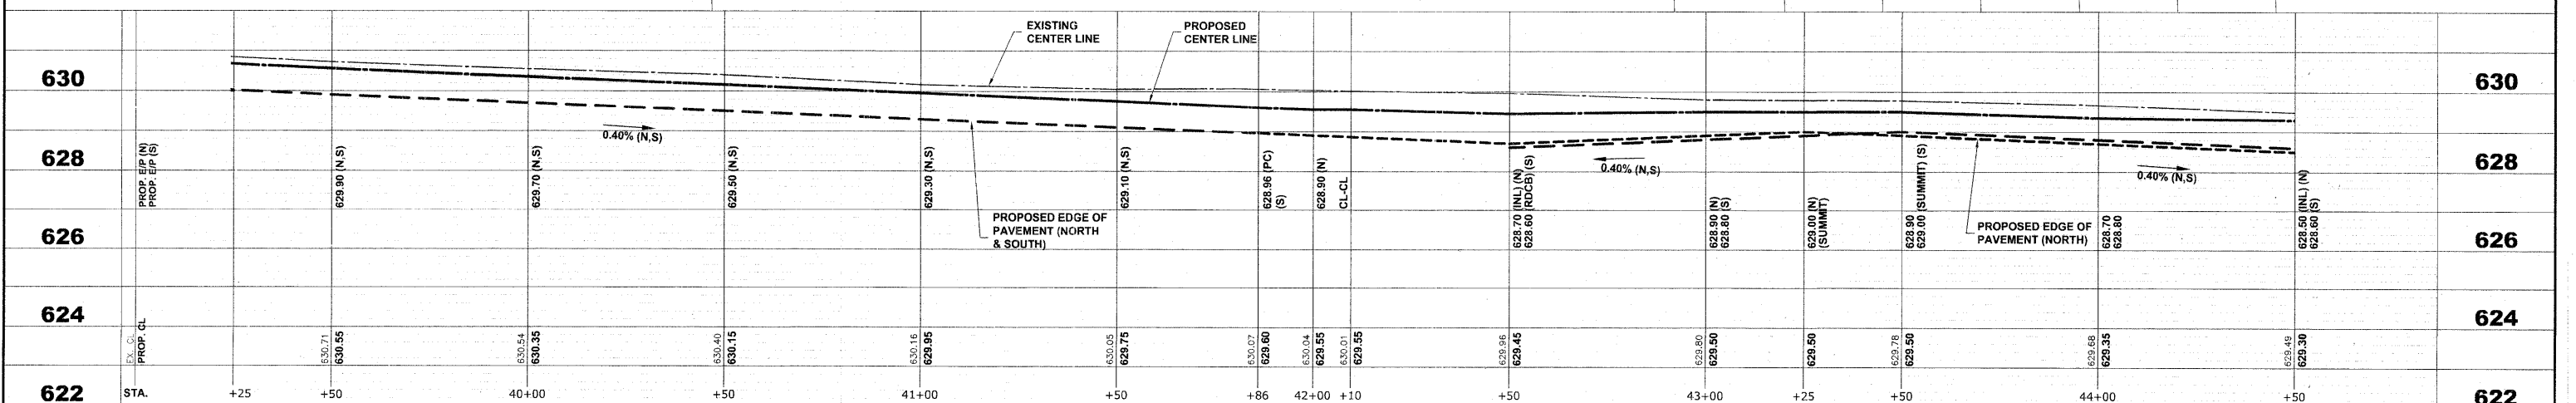

**HANCOCK ENGINEERING**  
 Civil Engineers  
 Municipal Consultants  
 Established 1911

USER NAME --	DESIGNED -- MK/SBC	REVISED --
PLOT SCALE --	DRAWN -- MK/LEV	REVISED --
PLOT DATE --	CHECKED -- SBC/JG/MV	REVISED --
	DATE -- 11-30-09	REVISED --

**STATE OF ILLINOIS DEPARTMENT OF TRANSPORTATION**

**ST. CHARLES ROAD PAVING PLAN AND PROFILE**  
 SCALE: 1"=20'H./2'V. SHEET NO. 8 OF 11 SHEETS STA. 39+25 TO STA. 44+50

F.A.U. RTE. 1397	SECTION 09-00129-00-PV	COUNTY COOK	TOTAL SHEETS 103	SHEET NO. 28
FED. ROAD DIST. NO. 1 ILLINOIS FED. AID PROJECT M-9003 (267)			CONTRACT NO. 63428	
(BOOK NOS. 1579, 1583, 1589) E.H.E. PROJECT NO. 565-08-29001				

Drawing file: \\projects\565082900 - St. Charles Rd\St. Charles Road.dwg Dec 07, 2009 - 10:17am