



**EXISTING TOPOGRAPHY**

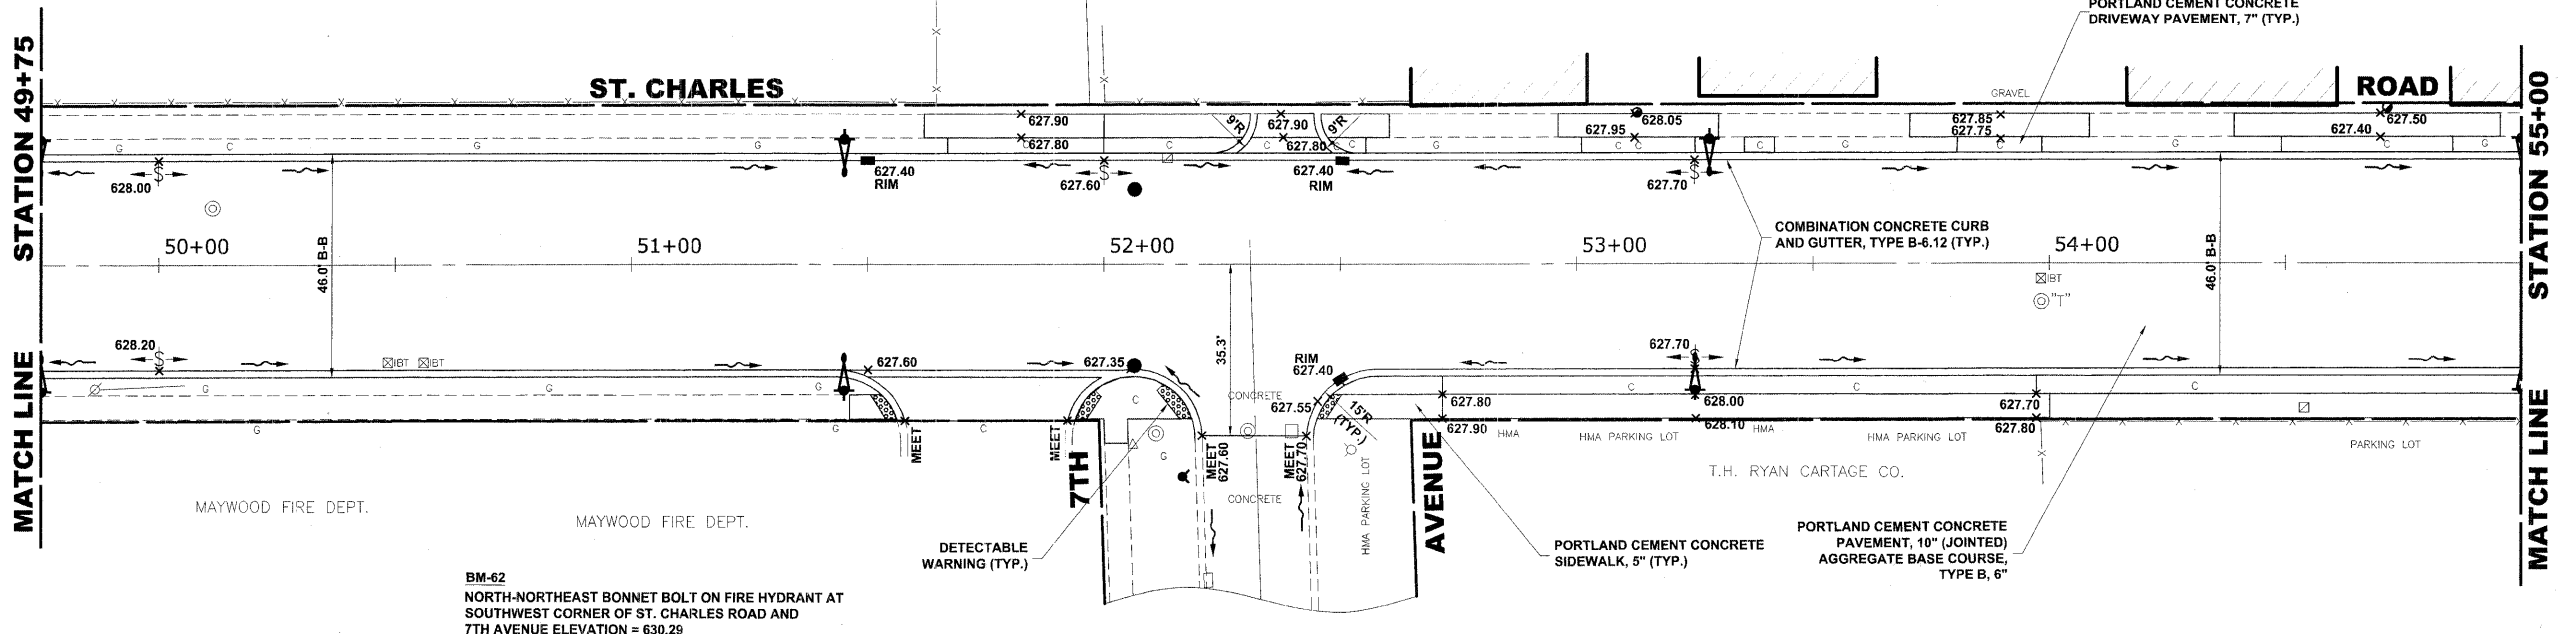

**PROPOSED IMPROVEMENT**

BM-62  
NORTH-NORTHEAST BONNET BOLT ON FIRE HYDRANT AT  
SOUTHWEST CORNER OF ST. CHARLES ROAD AND  
7TH AVENUE ELEVATION = 630.29

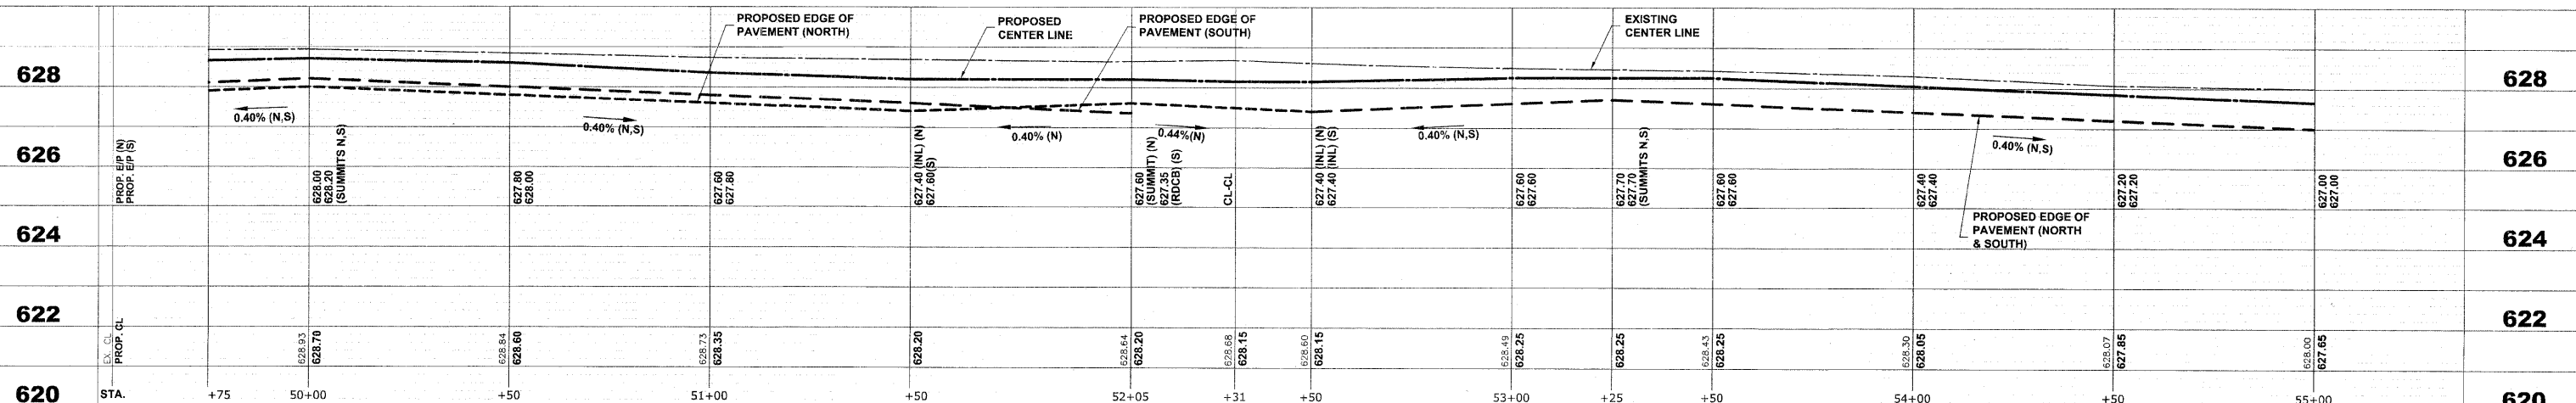

**HANCOCK ENGINEERING**  
Civil Engineers  
Municipal Consultants  
Established 1911

USER NAME -	DESIGNED - MK/SBC	REVISED -
DRAWN - MK/LEV	REVISED -	
CHECKED - SBC/JGMV	REVISED -	
DATE - 11-30-09	REVISED -	

**STATE OF ILLINOIS DEPARTMENT OF TRANSPORTATION**

**ST. CHARLES ROAD PAVING PLAN AND PROFILE**  
SCALE: 1"=20'H./2'V. SHEET NO. 10 OF 11 SHEETS STA. 49+75 TO STA. 55+00

F.A.U. RTE. 1397	SECTION 09-00129-00-PV	COUNTY COOK	TOTAL SHEETS 103	SHEET NO. 30
CONTRACT NO. 63428			M-9003 (267)	

Drawing File: W:\Projects\565082900 - St. Charles Rd\St. Charles Rd.dwg Dec 07, 2009 - 10:17am