


F.A.I. RTE.	SECTION	COUNTY	TOTAL SHEETS	SHEET NO.
57	(10-30)RA-1-2	CHAMPAIGN	119	39
STA.		TO STA.		
FED. ROAD DIST. NO.	ILLINOIS	FED. AID PROJECT		

NORTHBOUND TRUCK PARKING LOT STRIPING DETAIL

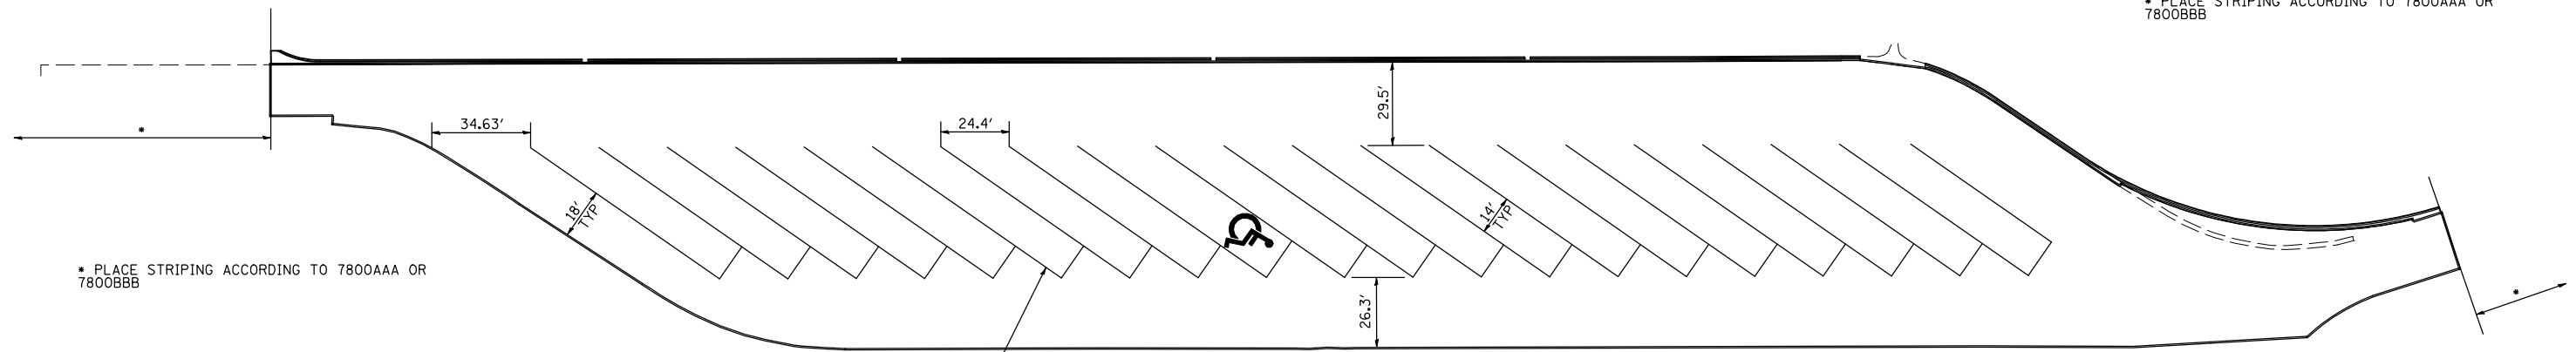

• PLACE STRIPING ACCORDING TO 7800AAA OR 7800BBB

• PLACE STRIPING ACCORDING TO 7800AAA OR 7800BBB

X7800630 URETHANE PAVEMENT MARKING LINE - 6" (WHITE)


URETHANE PAVT MARKING LINE-6"

78000200 THERMOPLASTIC PAVEMENT MARKING LINE - 4" (WHITE)

LOCATION	X7030070	
	FOOT	FOOT
NORTHBOUND TRUCK PARKING AREA		
STA. 194+90 - 206+27.17	1604.0	1604.0
TOTAL =	1604.0	1604.0

LOCATION	FOOT
NORTHBOUND RAMPS	
STA. 187+82.32 - 195+00	787.7
STA. 205+00 - 212+41.75	741.8
TOTAL =	1529.5

SOUTHBOUND TRUCK PARKING LOT STRIPING DETAIL

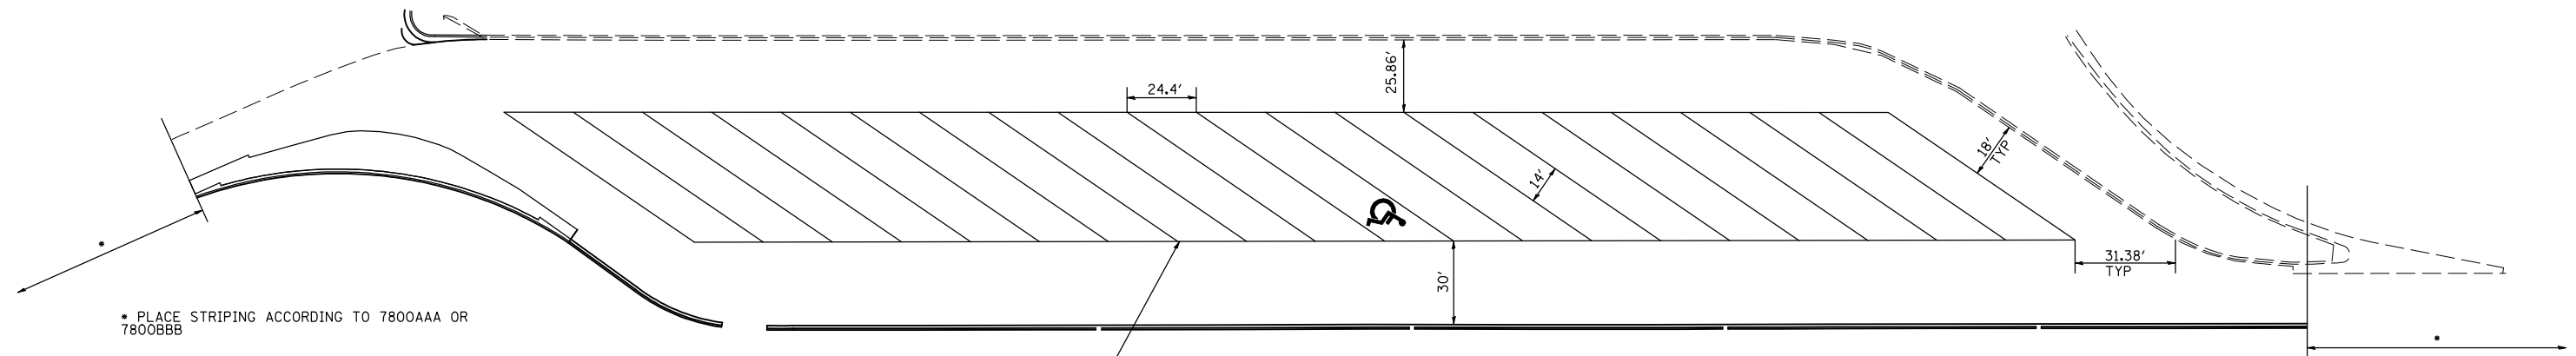

• PLACE STRIPING ACCORDING TO 7800AAA OR 7800BBB

• PLACE STRIPING ACCORDING TO 7800AAA OR 7800BBB

X7800630 URETHANE PAVEMENT MARKING LINE - 6" (WHITE)

URETHANE PAVT MARKING LINE-6"

78000200 THERMOPLASTIC PAVEMENT MARKING LINE - 4" (WHITE)

LOCATION	X7030070	
	FOOT	FOOT
SOUTHBOUND TRUCK PARKING LOT		
STA. 233+52.17 - 241+27.55	2315.0	2315.0

LOCATION	FOOT
SOUTHBOUND RAMPS	
STA. 127+35.05 - 134+25	690.0
STA. 144+66.7 - 150+10.83	544.2
TOTAL =	1234.2

NOTE: EXISTING SOUTHBOUND TRUCK PARKING LOT STRIPING SHOULD BE VERIFIED IN THE FIELD PRIOR TO LAYOUT TO MATCH THE EXISTING STRIPING PATTERN.

REVISIONS	
NAME	DATE

ILLINOIS DEPARTMENT OF TRANSPORTATION

NORTHBOUND REST AREA EROSION CONTROL DETAILS

SCALE: VERT. HORIZ. DATE

DRAWN BY CHECKED BY

PLOT DATE = 12/2/2009
 FILE NAME = c:\p\work\p\11001\SHERER\JM\80143776\0578075-ent-detail.dgn
 PLOT SCALE = 1/8"=1'-0"
 USER NAME = sherer_jm