

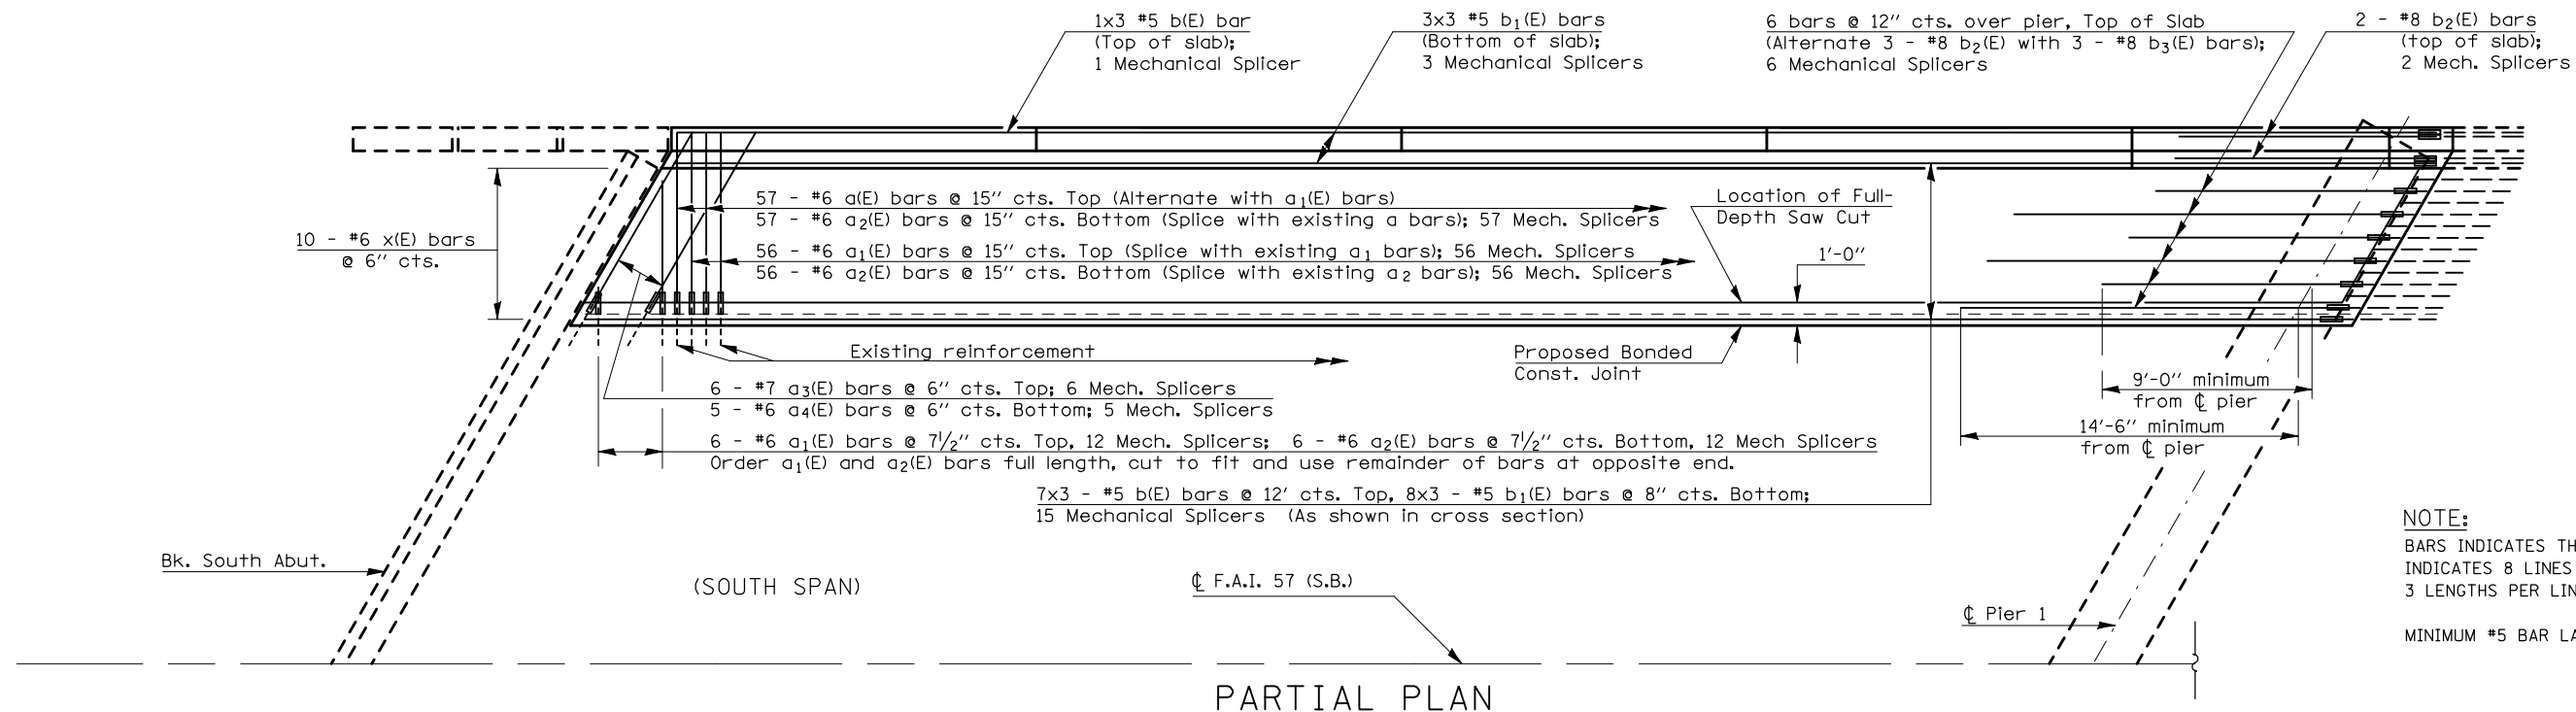


DECK REINFORCEMENT DETAILS S.N. 021-2011

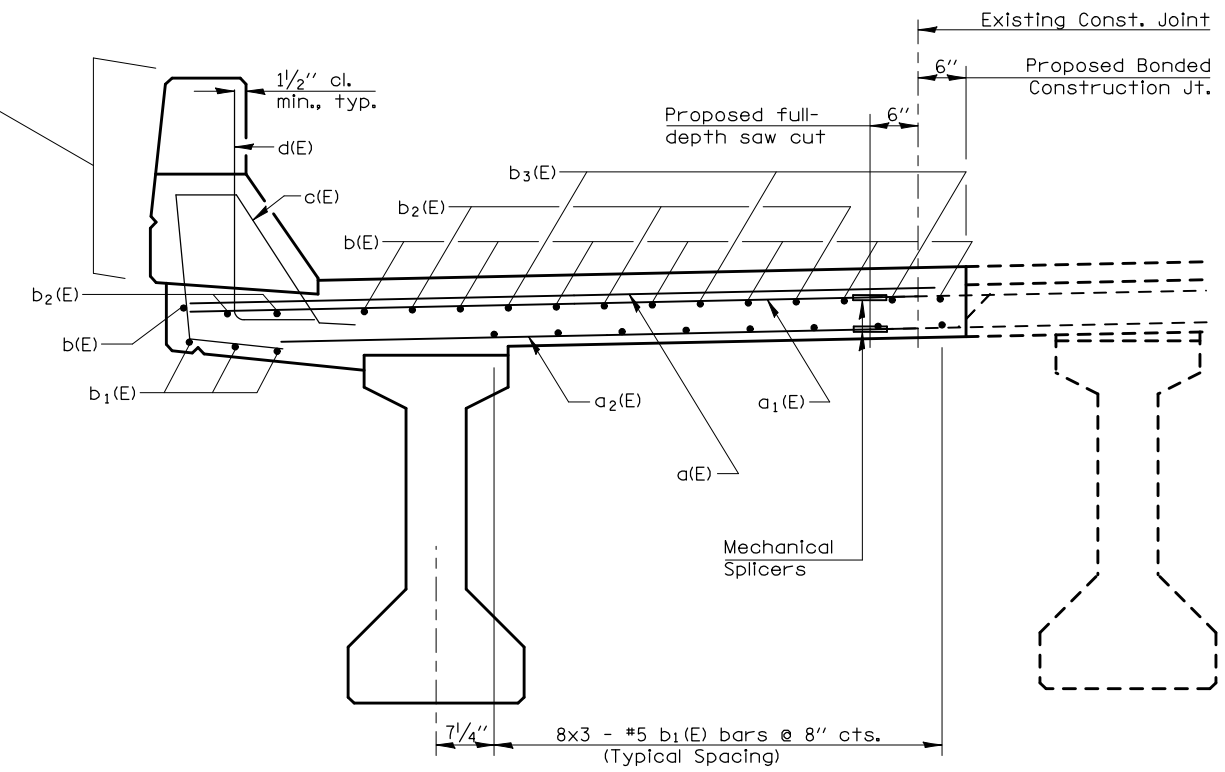

NOTE:
BARS INDICATES THUS 8X3 - ETC.
INDICATES 8 LINES OF BARS WITH
3 LENGTHS PER LINE.
MINIMUM #5 BAR LAPS = 1'-8".

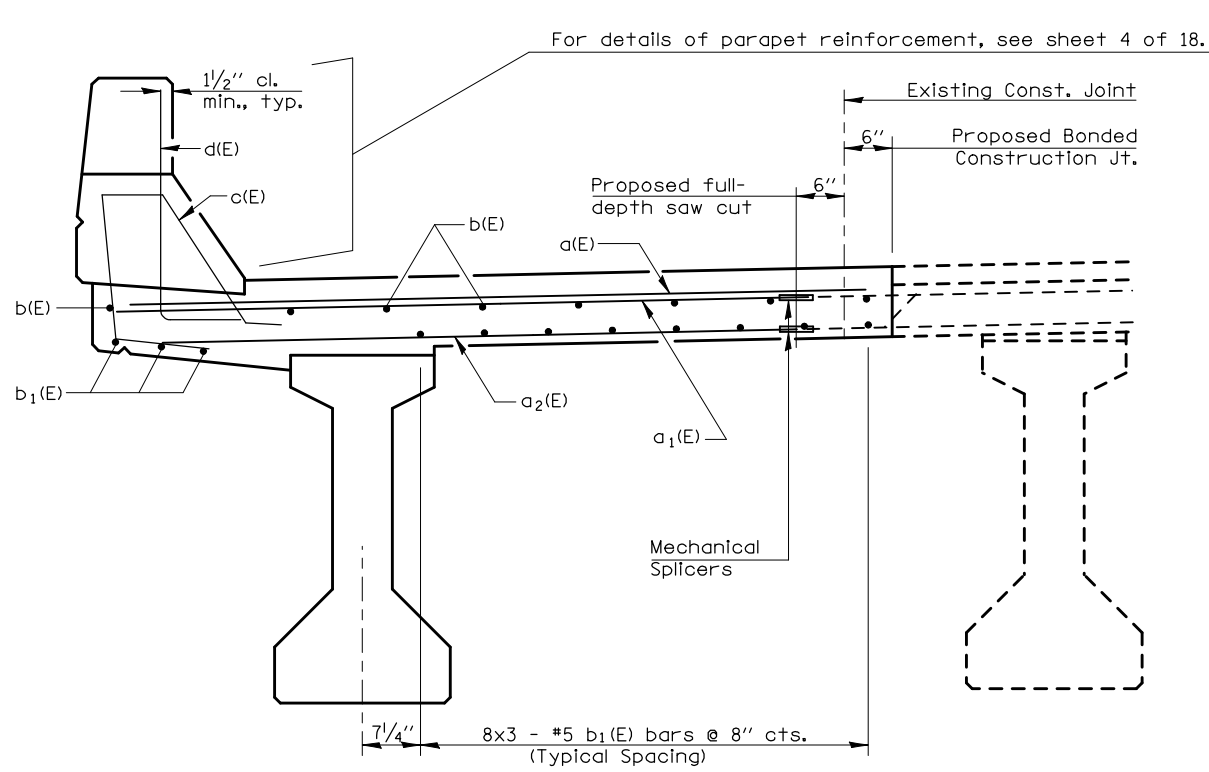

STATE OF ILLINOIS DEPARTMENT OF TRANSPORTATION				DECK REINFORCEMENT DETAILS S.N. 021-2011				* CHAMPAIGN & DOUGLAS	
FILE NAME =	USER NAME = shererjm	DESIGNED - GMS	REVISED -	F.A.I. RTE.	SECTION	COUNTY	TOTAL SHEETS	SHEET NO.	
ct:\pwork\pwork\PWIDOT\SHERERJM\d0134546\0570251-shr-structures.dgn		DRAWN - GMS	REVISED -	57	(21-28,21-10-29,10-30)RS-1	*	115	89	
PLOT SCALE = 40.0001' / IN.		CHECKED -	REVISED -	CONTRACT NO. 70251					
PLOT DATE = 12/9/2009		DATE -	REVISED -	SCALE:	SHEET NO. 3 OF 18 SHEETS	STA.	TO STA.	ILLINOIS FED. AID PROJECT	