



 

PLAN	DATE
NO.	
NOTE BOOK	
NO.	
DATE	
BY	
DESIGNED	
CHECKED	
PLOTTED	
FILE NAME	

PROFILE	DATE
NO.	
NOTE BOOK	
NO.	
DATE	
BY	
DESIGNED	
CHECKED	
PLOTTED	
FILE NAME	

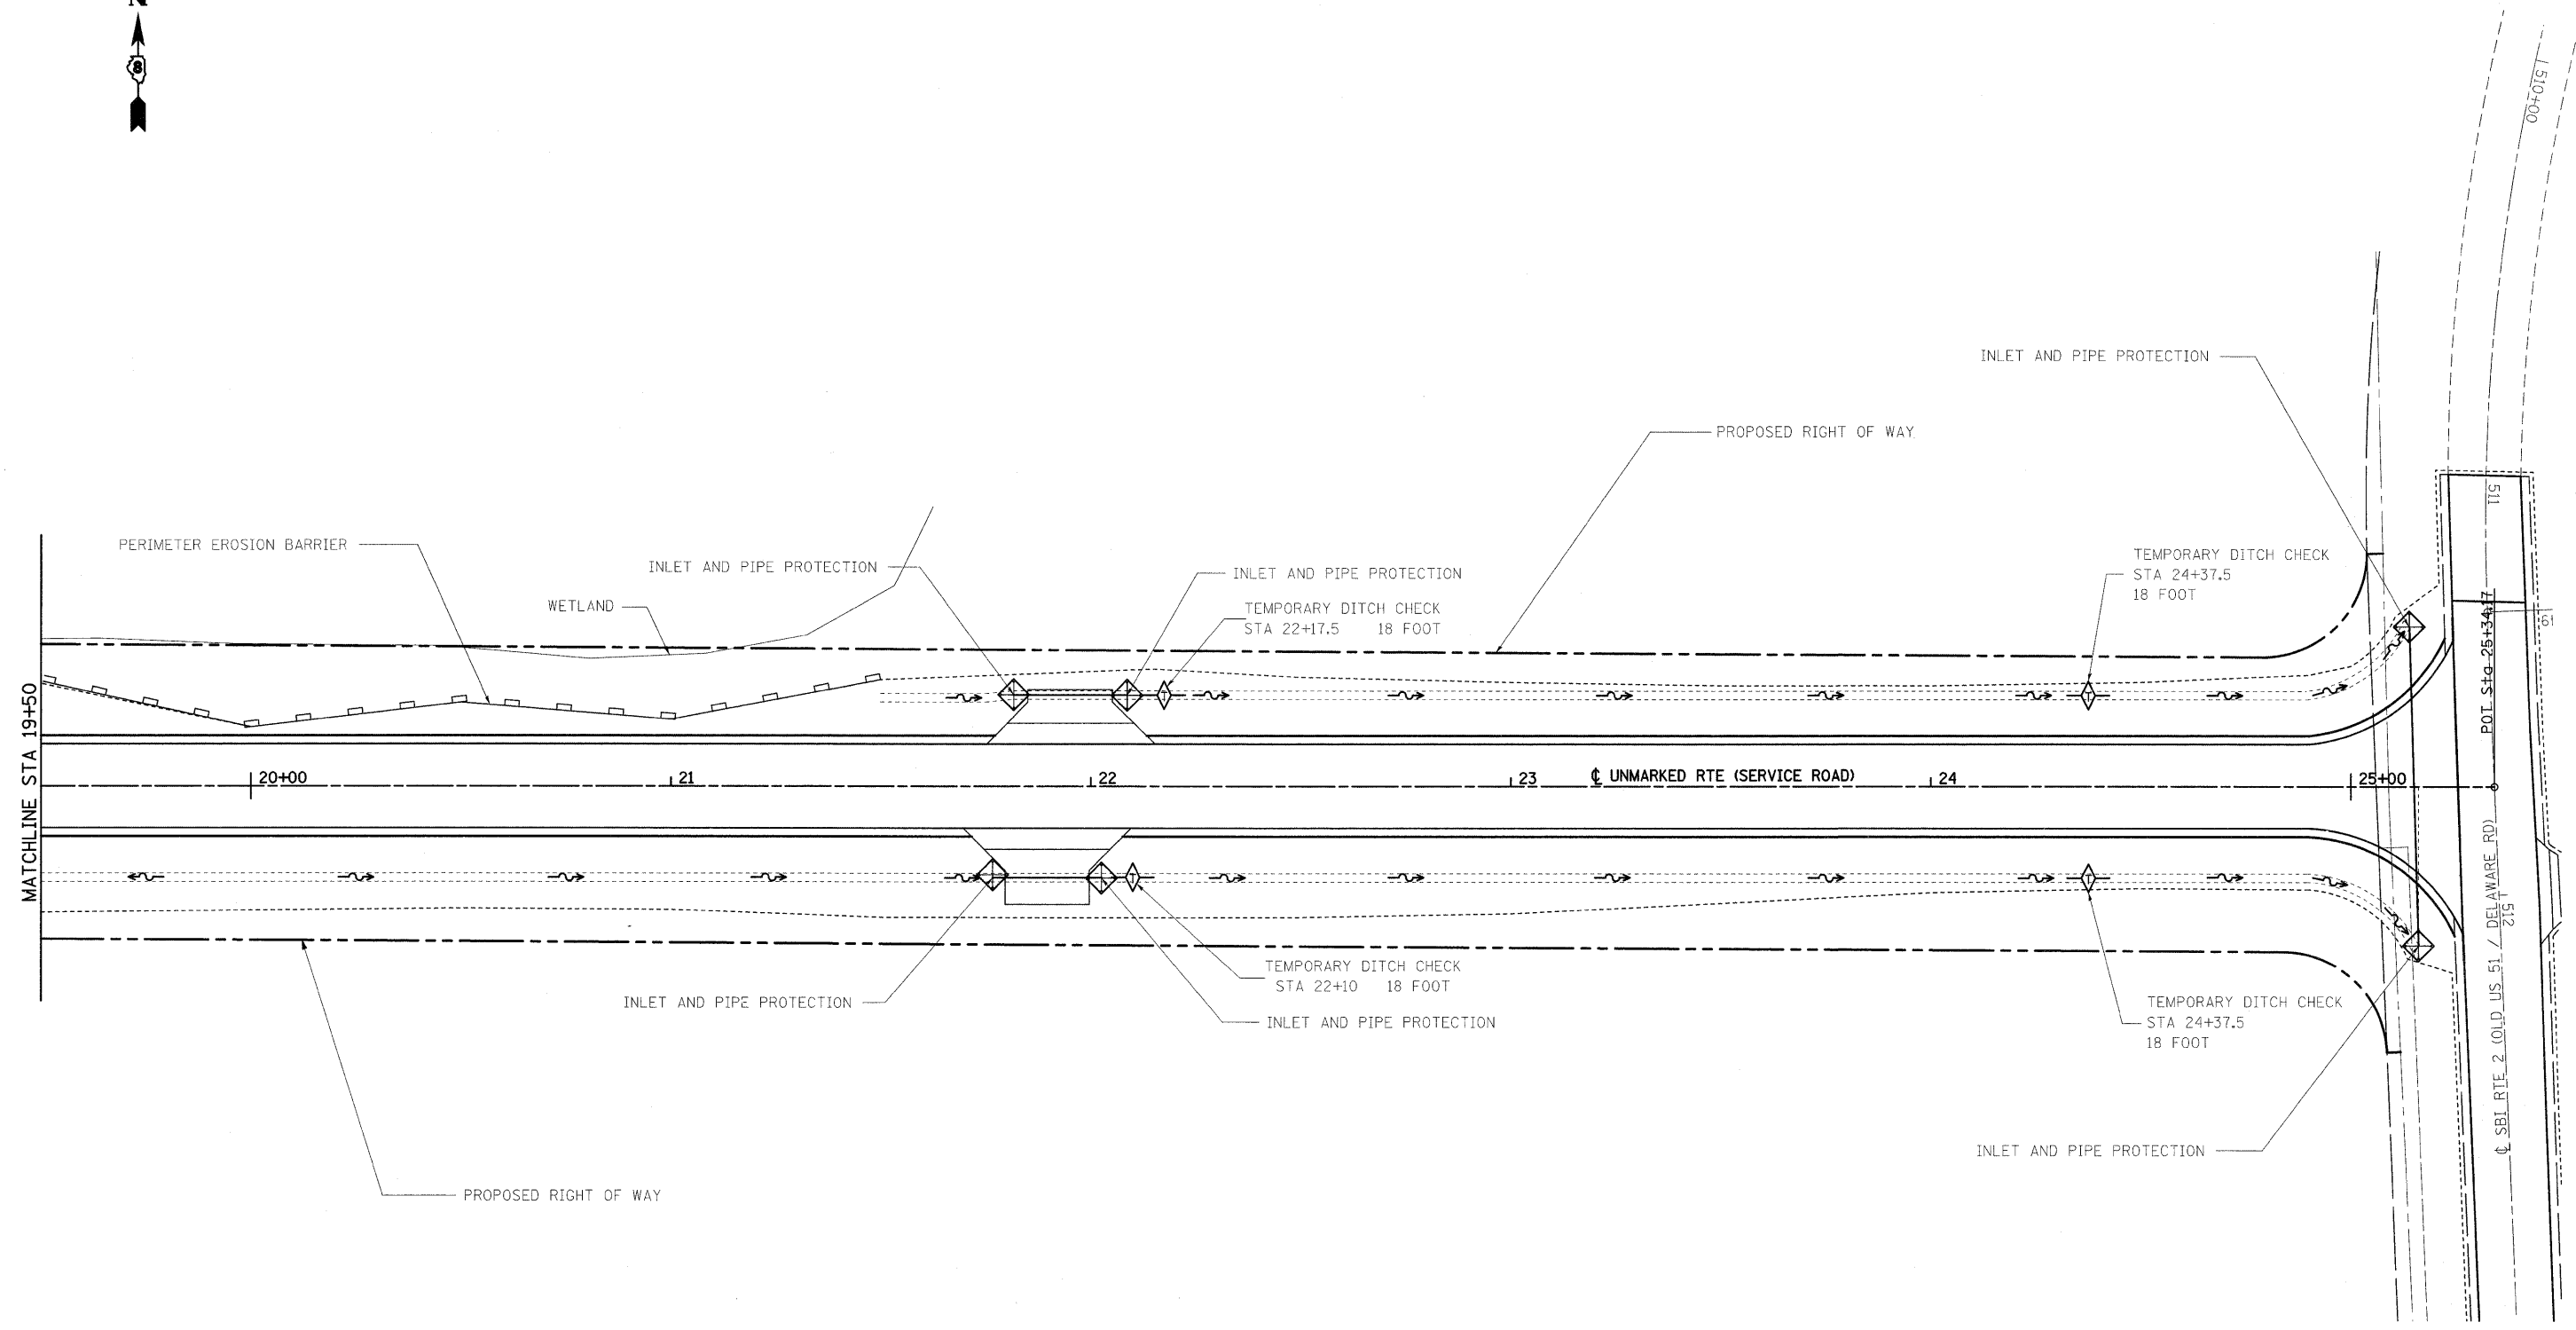

FILE NAME =	USER NAME = tharpri	DESIGNED - R. THARP	REVISED -	<b>STATE OF ILLINOIS DEPARTMENT OF TRANSPORTATION</b>	<b>EROSION CONTROL PLAN</b>	DR&SBI	SECTION	COUNTY	TOTAL SHEETS	SHEET NO.	
c:\pw\work\p\WIDOT\THARPRL\dms52424\08761	2-sh1t-eros1.dgn	DRAWN - R. THARP	REVISED -			322&2	95-AC & 328-I	WASHINGTON	63	28	
	PLOT SCALE = 20,0000 ' / IN.	CHECKED - A. MUEHLFELD	REVISED -			<b>CONTRACT NO. 76132</b>					
	PLOT DATE = 1/7/2010	DATE - 12/7/2009	REVISED -			ILLINOIS FED. AID PROJECT					
				SCALE:		SHEET NO. 3 OF 3 SHEETS		STA. 19+50 TO STA. 25+25.5			