
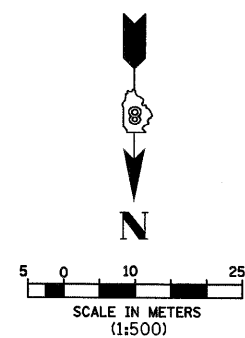


F.A.P. RTE.	SECTION	COUNTY	TOTAL SHEETS	SHEET NO.
310	60-15, 60-15B	MADISON	474	144
STA.		TO STA.		
FED. ROAD DIST. NO.	ILLINOIS FED. AID PROJECT			
	CONTRACT NO. 76323			

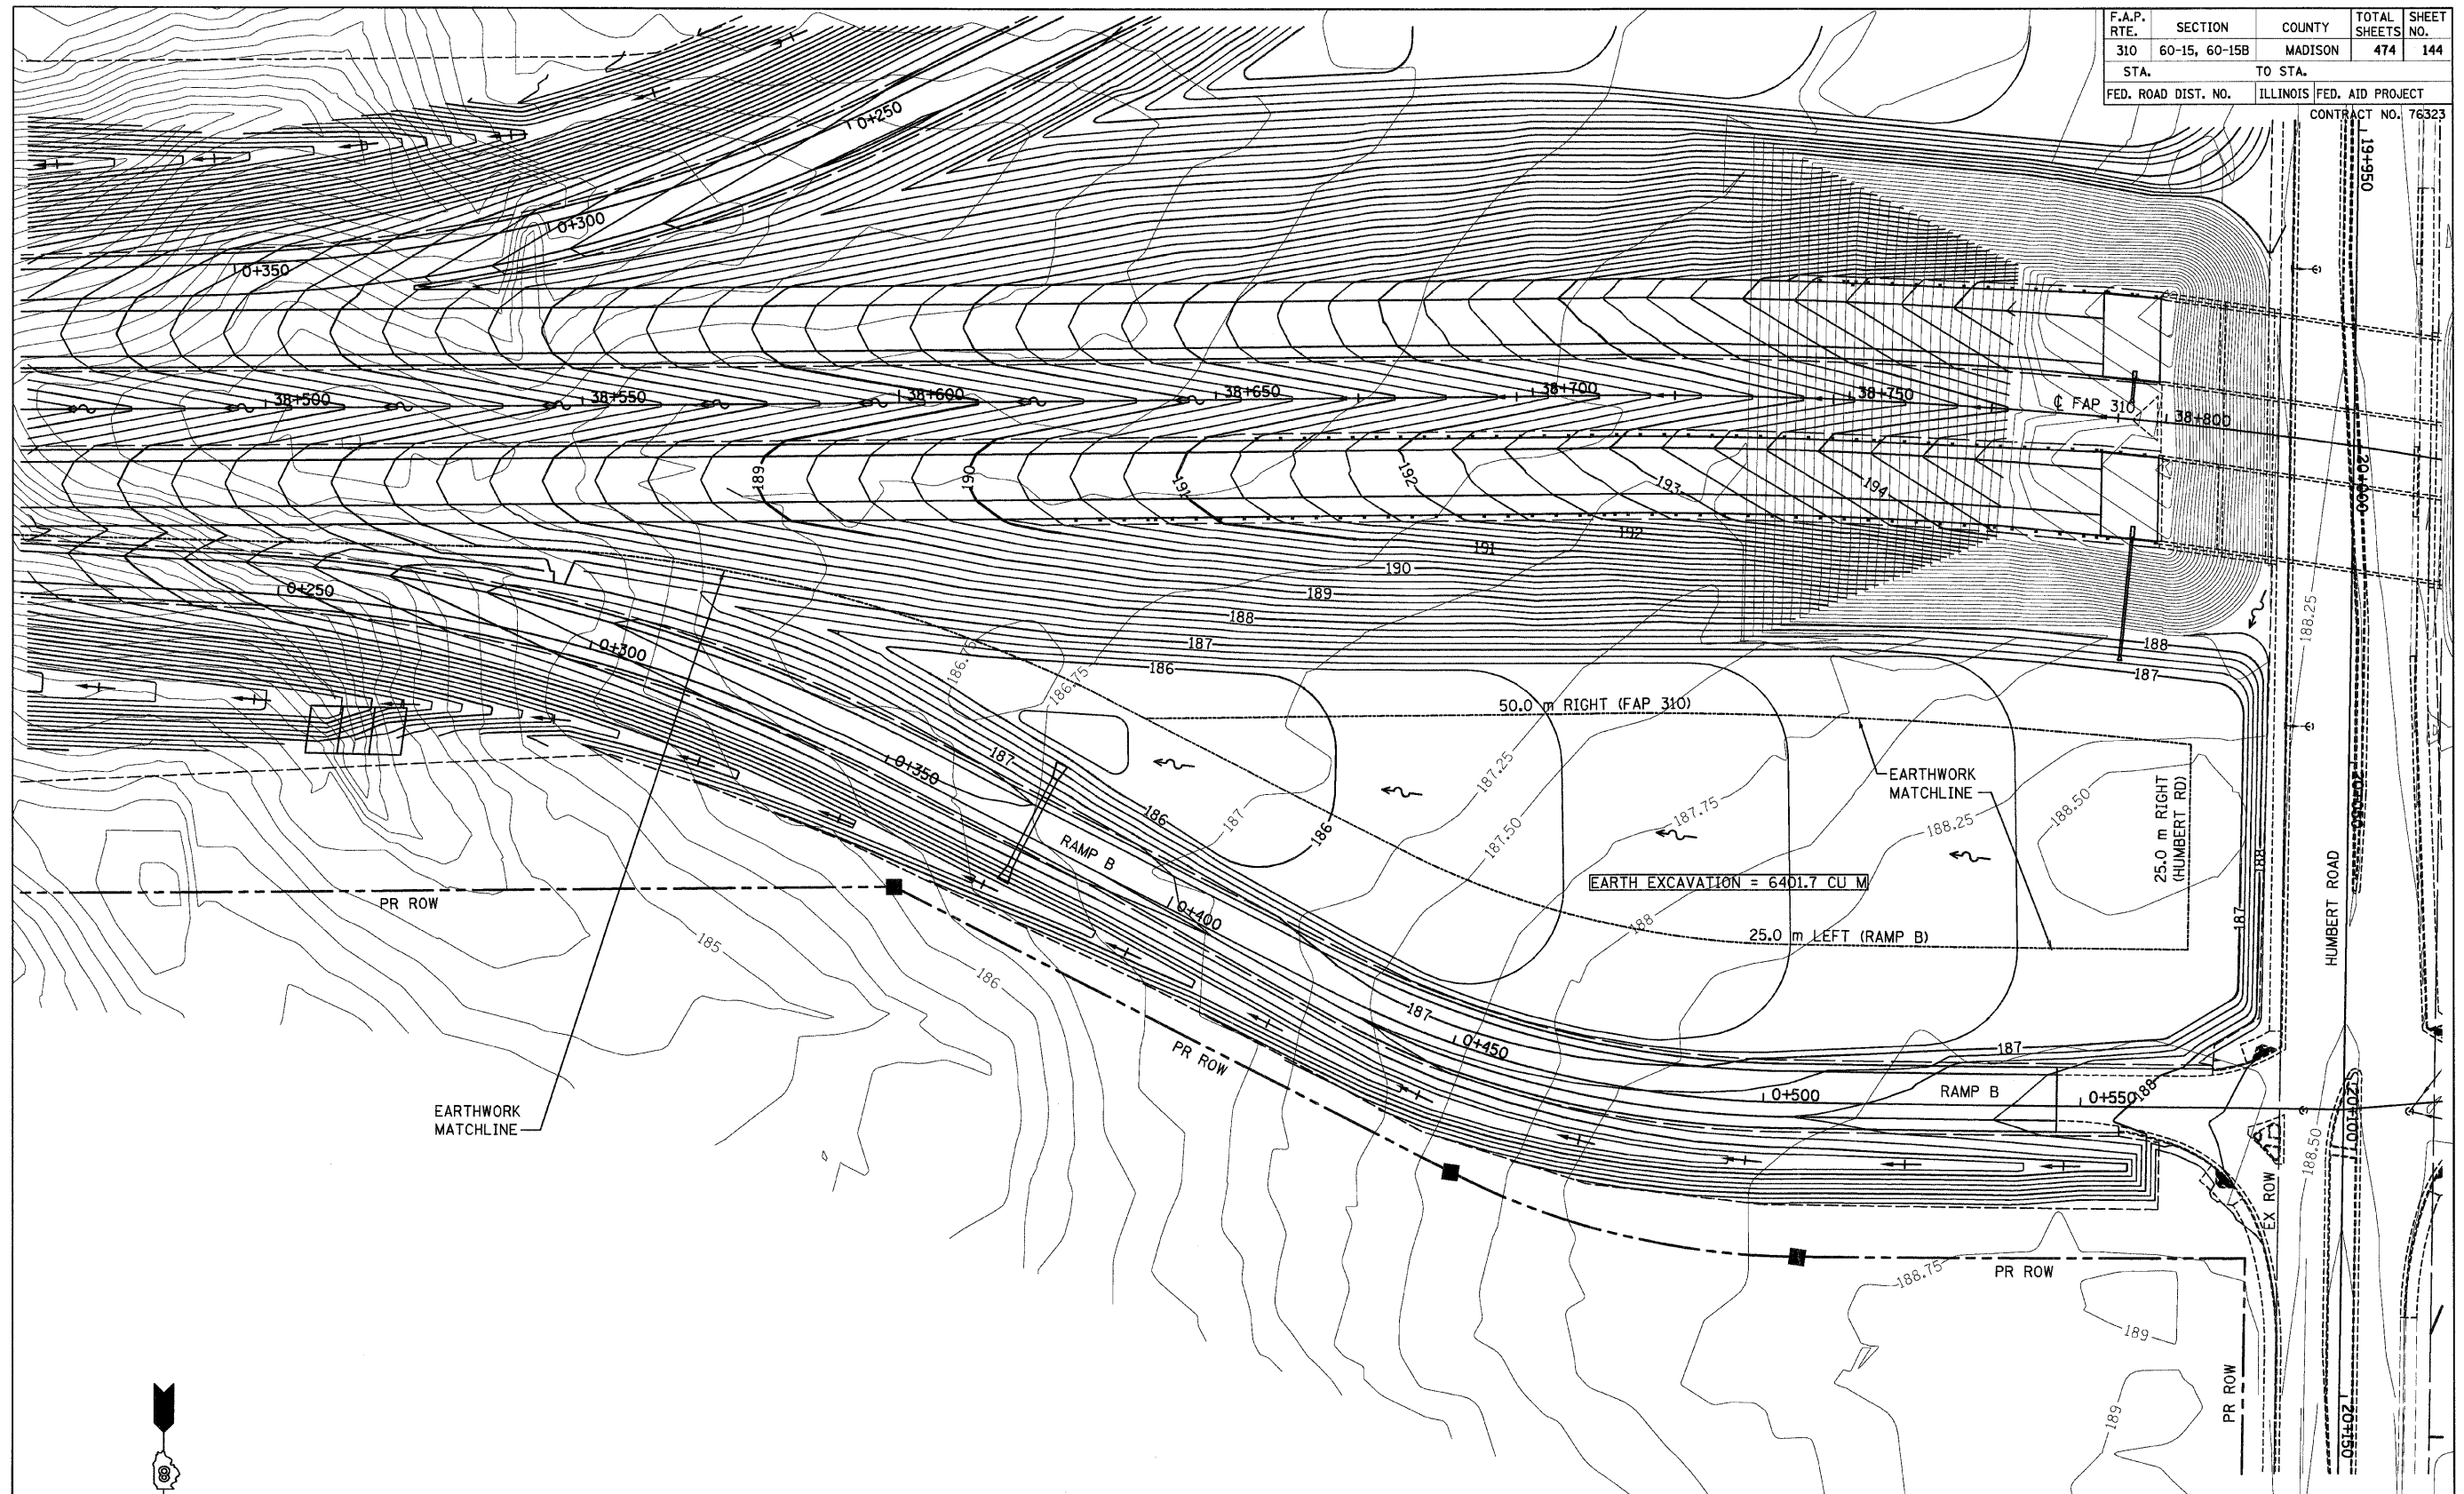

REVISIONS	
NAME	DATE

ILLINOIS DEPARTMENT OF TRANSPORTATION
 INFIELD GRADING PLAN - RAMP B
 FAP 310 (IL 255)
 SECTION 60-15
 MADISON COUNTY

DATE _____ DRAWN BY B.G.J.
 CHECKED BY _____