



F.A.P. RTE.	SECTION	COUNTY	TOTAL SHEETS	SHEET NO.
310	60-15, 60-15B	MADISON	474	148
STA.		TO STA.		
FED. ROAD DIST. NO.		ILLINOIS FED. AID PROJECT		
CONTRACT NO. 76323				

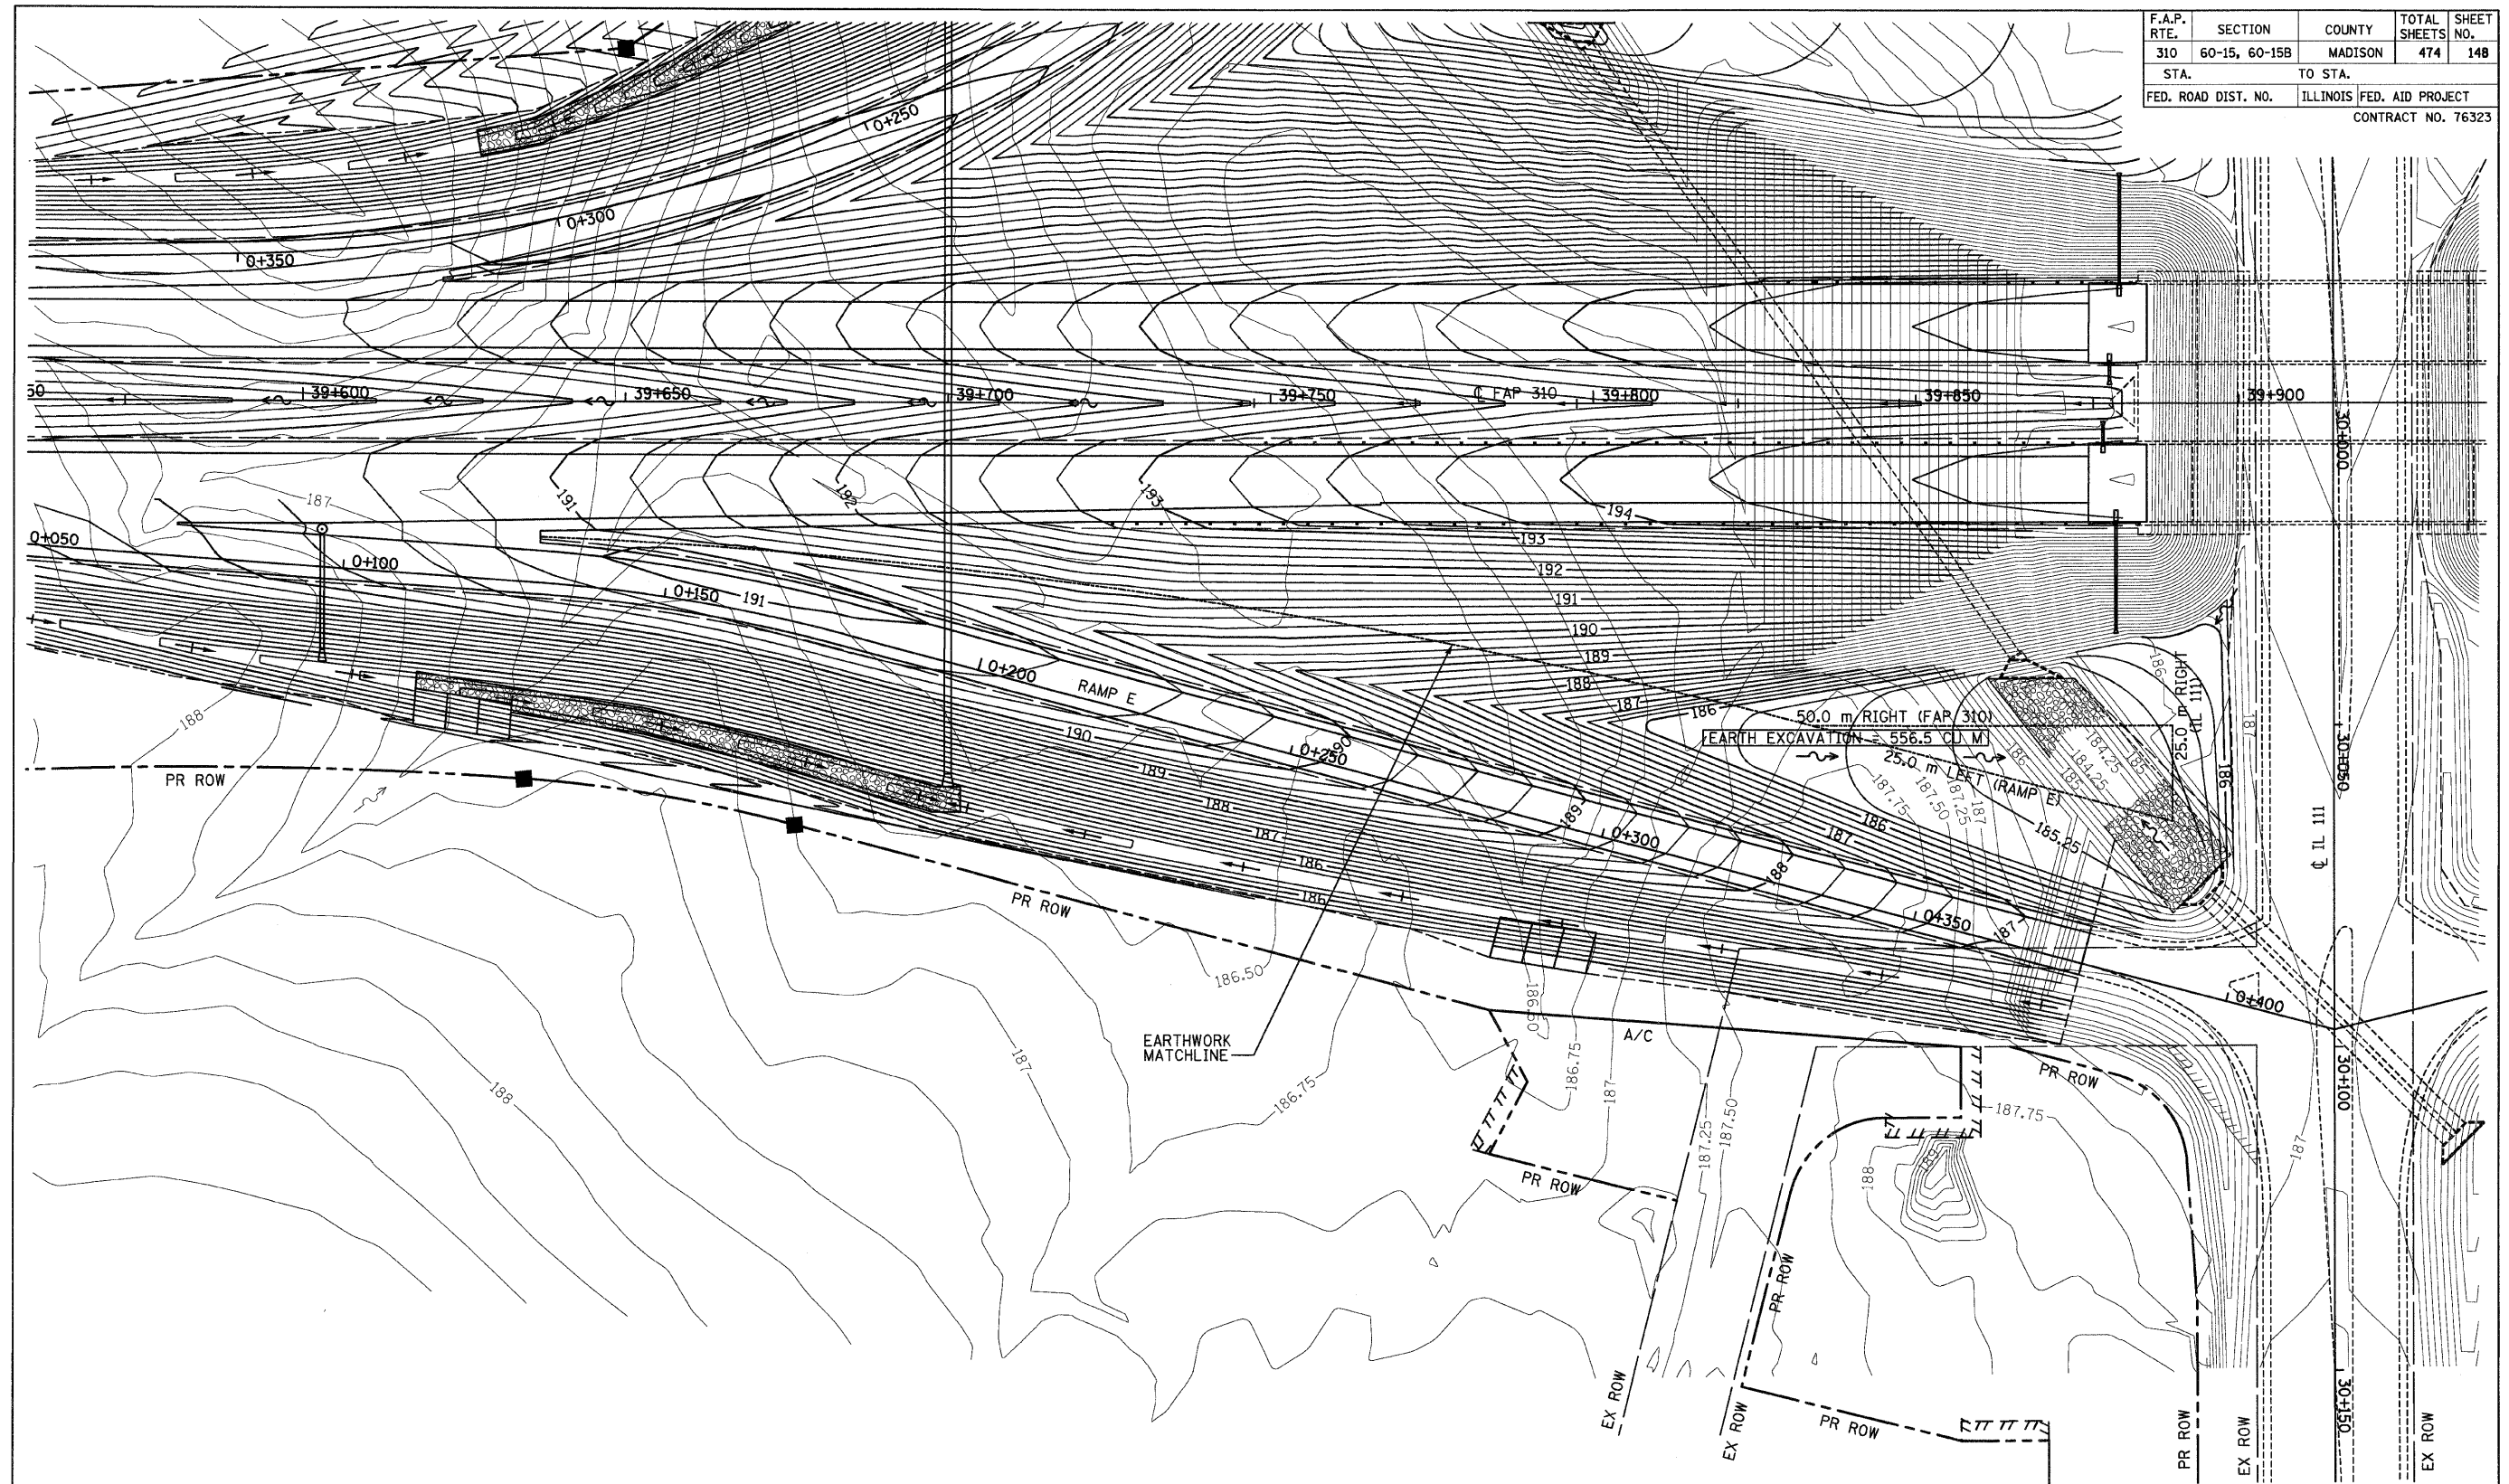

p:\00files\00024\dmainline\detail\misc\infield-rampf.dgn

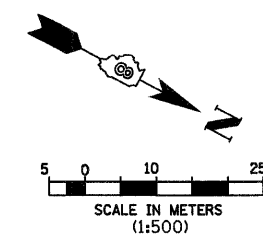

REVISIONS	
NAME	DATE

ILLINOIS DEPARTMENT OF TRANSPORTATION
INFIELD GRADING PLAN - RAMP E
FAP 310 (IL 255)
SECTION 60-15
MADISON COUNTY
 DRAWN BY B G J
 CHECKED BY
 DATE