
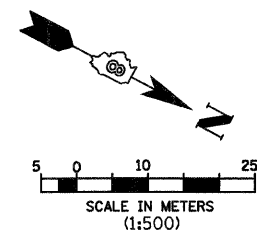


F.A.P. RTE.	SECTION	COUNTY	TOTAL SHEETS	SHEET NO.
310	60-15, 60-15B	MADISON	474	149
STA.		TO STA.		
FED. ROAD DIST. NO.		ILLINOIS FED. AID PROJECT		
CONTRACT NO. 76323				

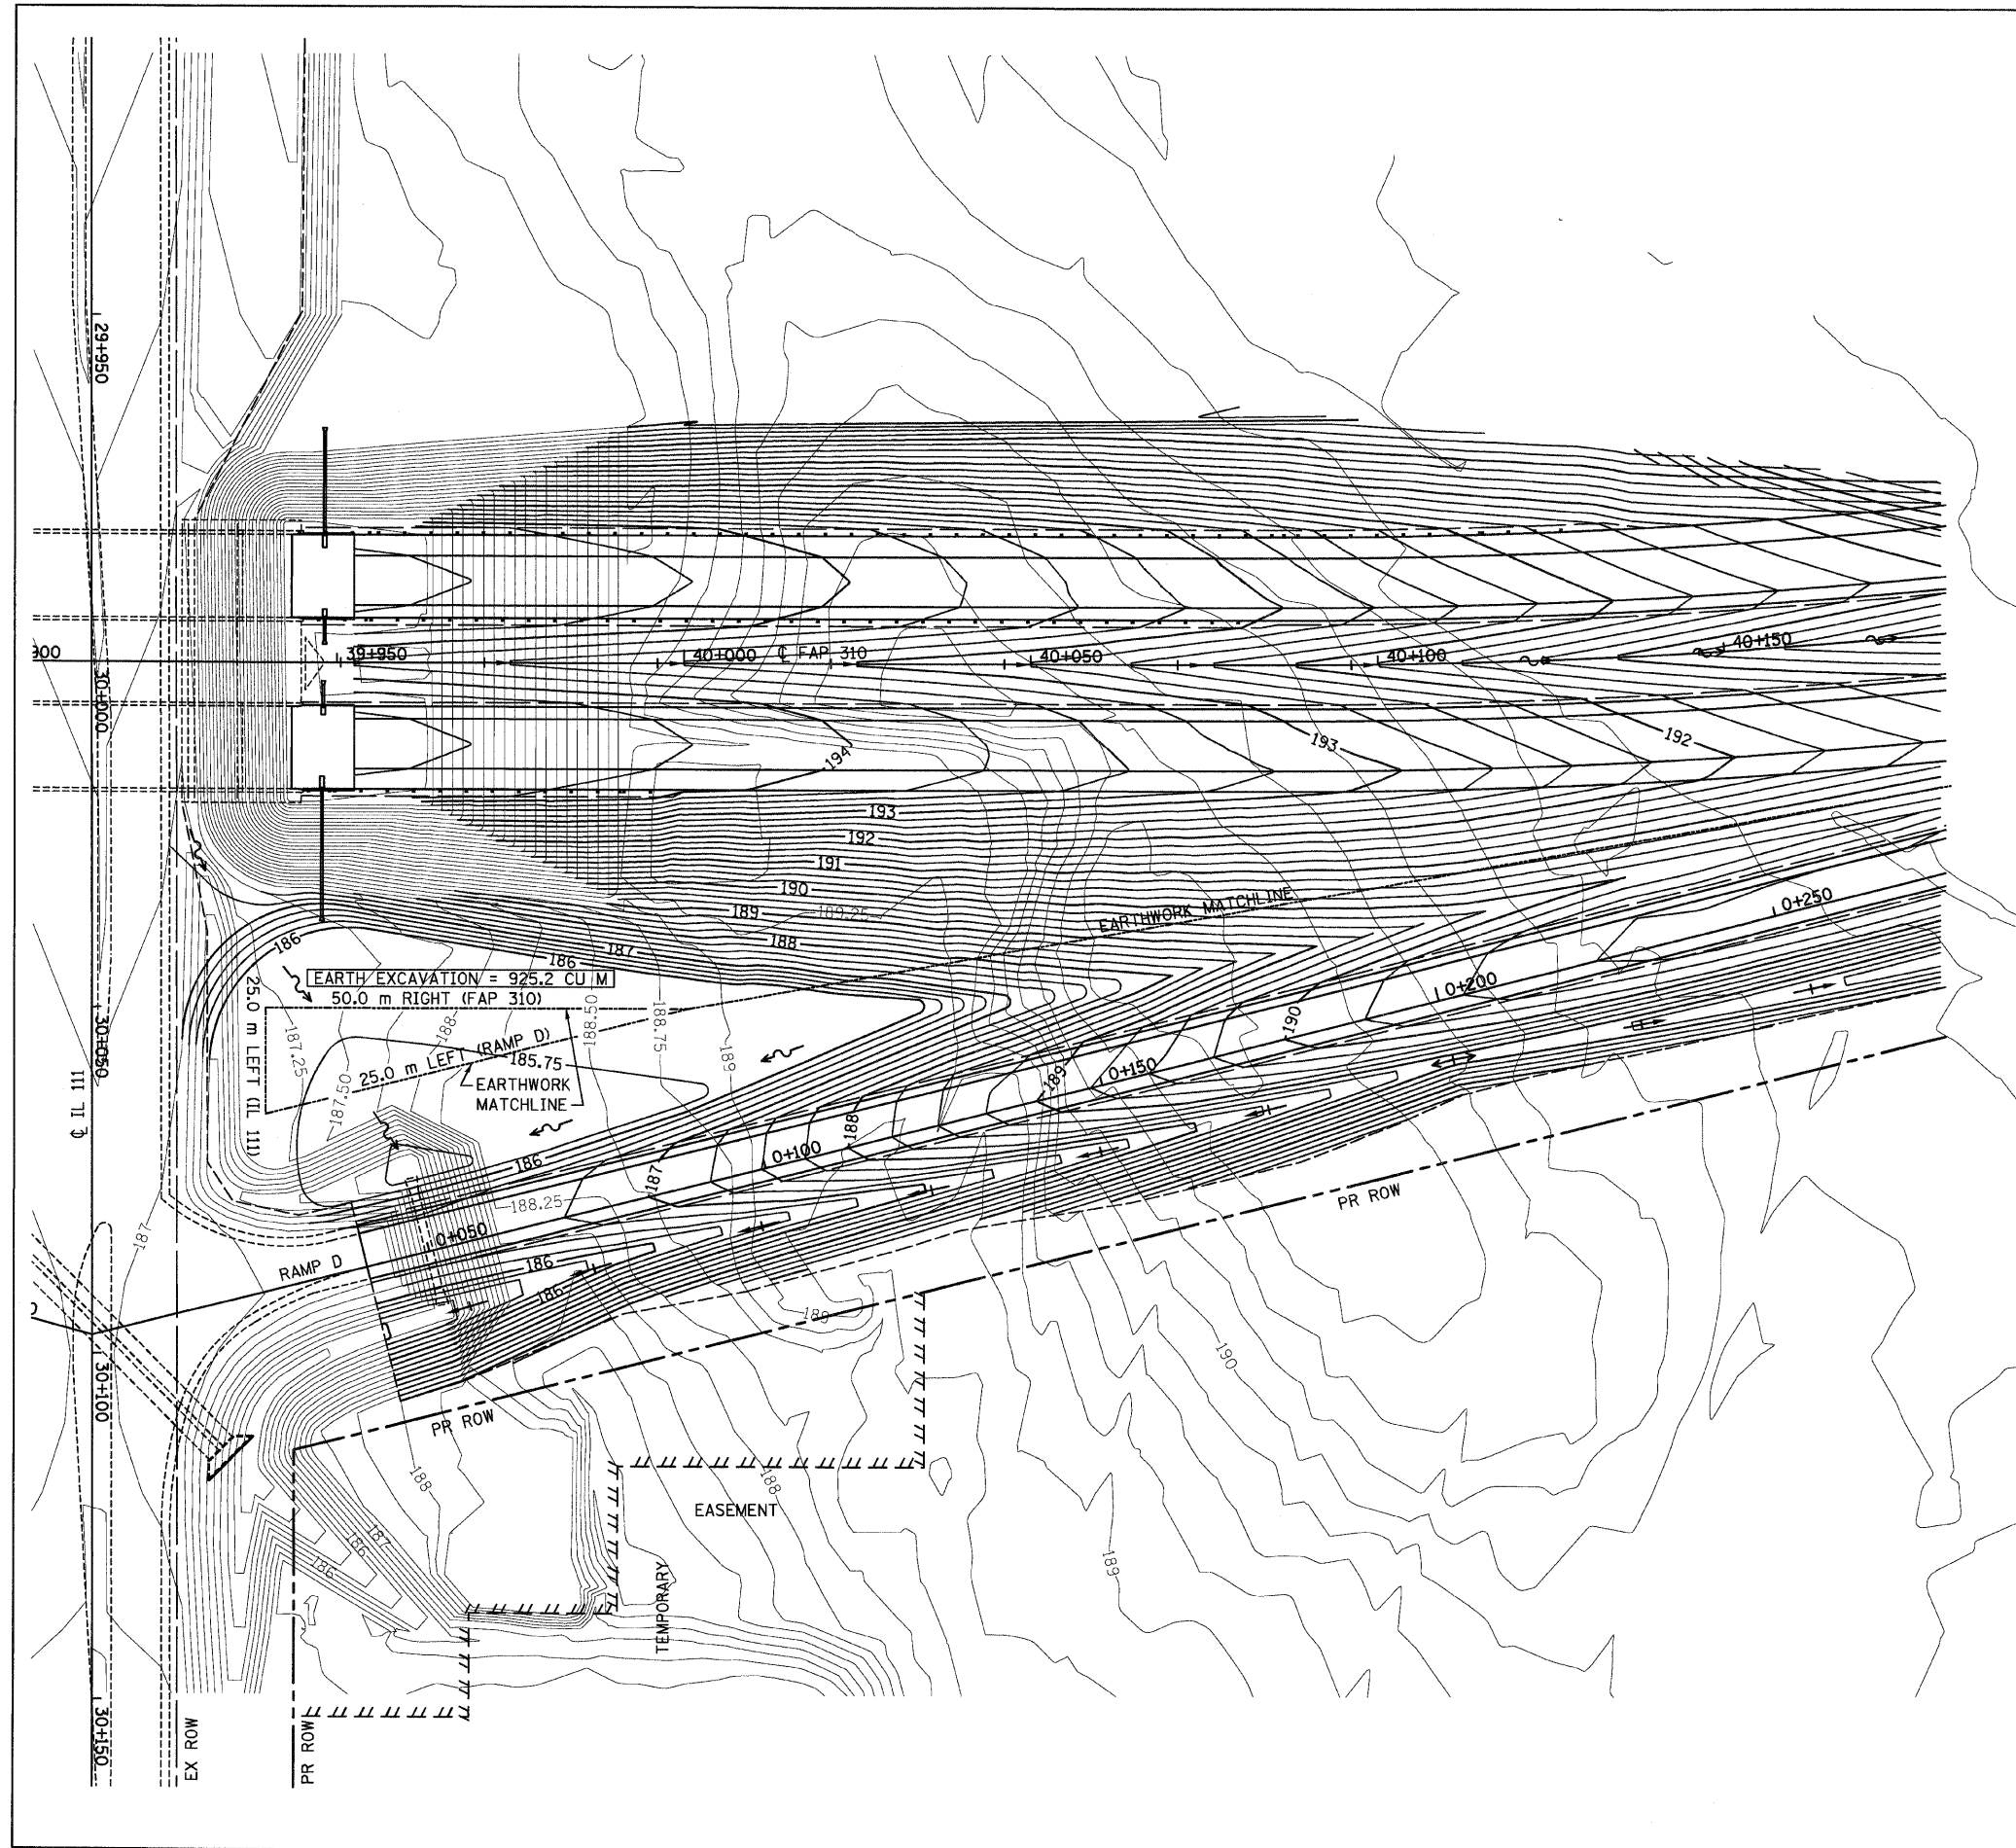

REVISIONS		ILLINOIS DEPARTMENT OF TRANSPORTATION INFIELD GRADING PLAN - RAMP D FAP 310 (IL 255) SECTION 60-15 MADISON COUNTY DRAWN BY BGJ CHECKED BY
NAME	DATE	
		DATE