

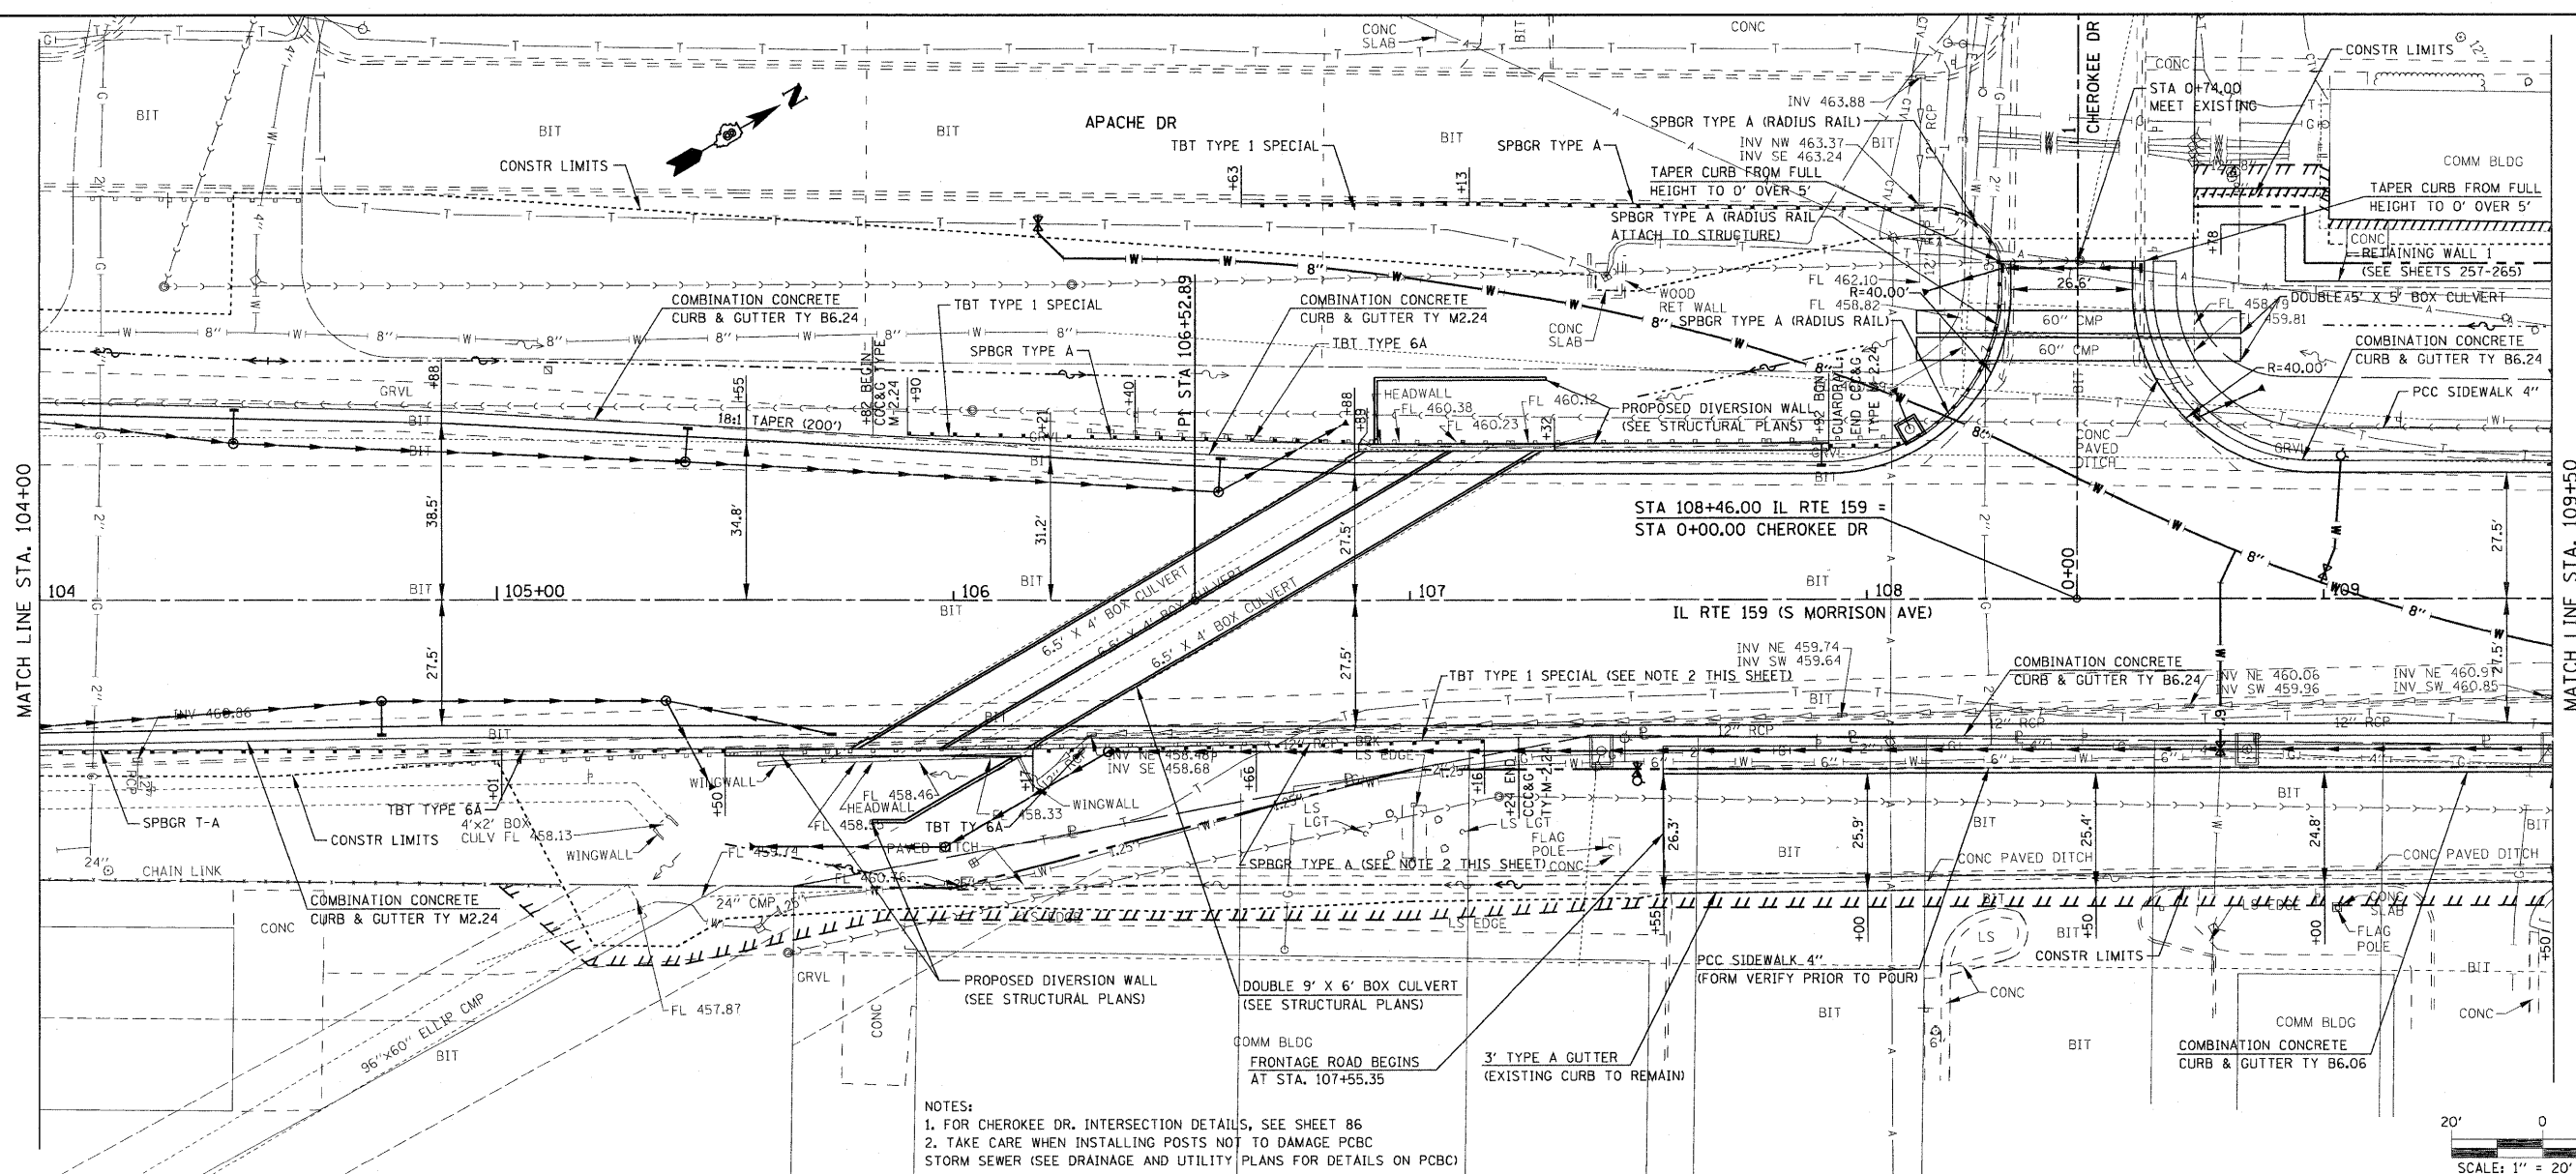


PLAN	SURVEYED	DATE
	ALIGNMENT CHECKED	
	BY	
	NOTE BOOK	
	NO.	
	FILE NAME	

PROFILE	SURVEYED	DATE
	GRADES CHECKED	
	BY	
	NOTE BOOK	
	NO.	
	FILE NAME	

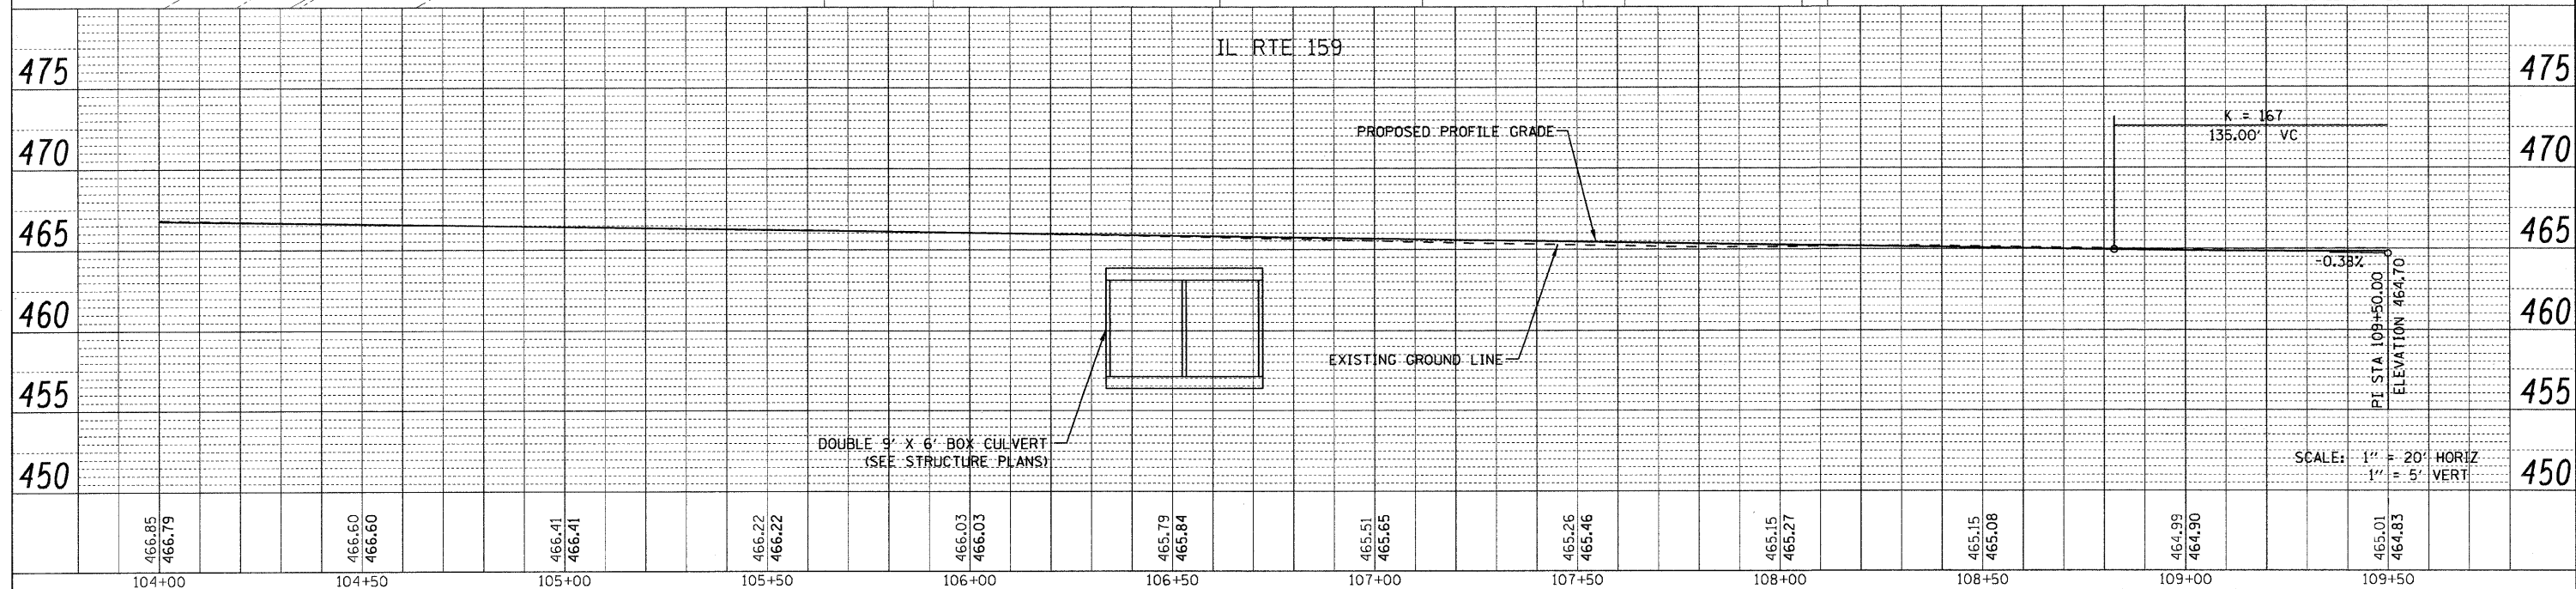

NOTES:  
 1. FOR CHEROKEE DR. INTERSECTION DETAILS, SEE SHEET 86  
 2. TAKE CARE WHEN INSTALLING POSTS NOT TO DAMAGE PCBC STORM SEWER (SEE DRAINAGE AND UTILITY PLANS FOR DETAILS ON PCBC)

 

FILE NAME =	USER NAME = \$USER*	DESIGNED -	REVISED -	PLANPROFILE				F.A.P. RTE.	SECTION	COUNTY	TOTAL SHEETS	SHEET NO.
\$FILEL\$		DRAWN -	REVISED -	IL ROUTE 159				600	60-(30,31,128)-1	MADISON/ST. CLAIR	399	58
	PLOT SCALE = \$SCALE\$	CHECKED -	REVISED -	SCALE: 1" = 20'							CONTRACT NO. 76830	
	PLOT DATE = \$DATE\$	DATE -	REVISED -	SHEET NO. 2 OF 24 SHEETS				FED. ROAD DIST. NO.	ILLINOIS FED. AID PROJECT			