


| | |
|--------------|--|
| DATE | |
| BY | |
| FINAL SURVEY | |
| SURVEYED | |
| NOTE BOOK | |
| TEMPLATE | |
| AREAS | |
| CHECKED | |
| NO. | |

| | |
|-----------------|--|
| DATE | |
| BY | |
| ORIGINAL SURVEY | |
| SURVEYED | |
| NOTE BOOK | |
| TEMPLATE | |
| AREAS | |
| CHECKED | |
| NO. | |

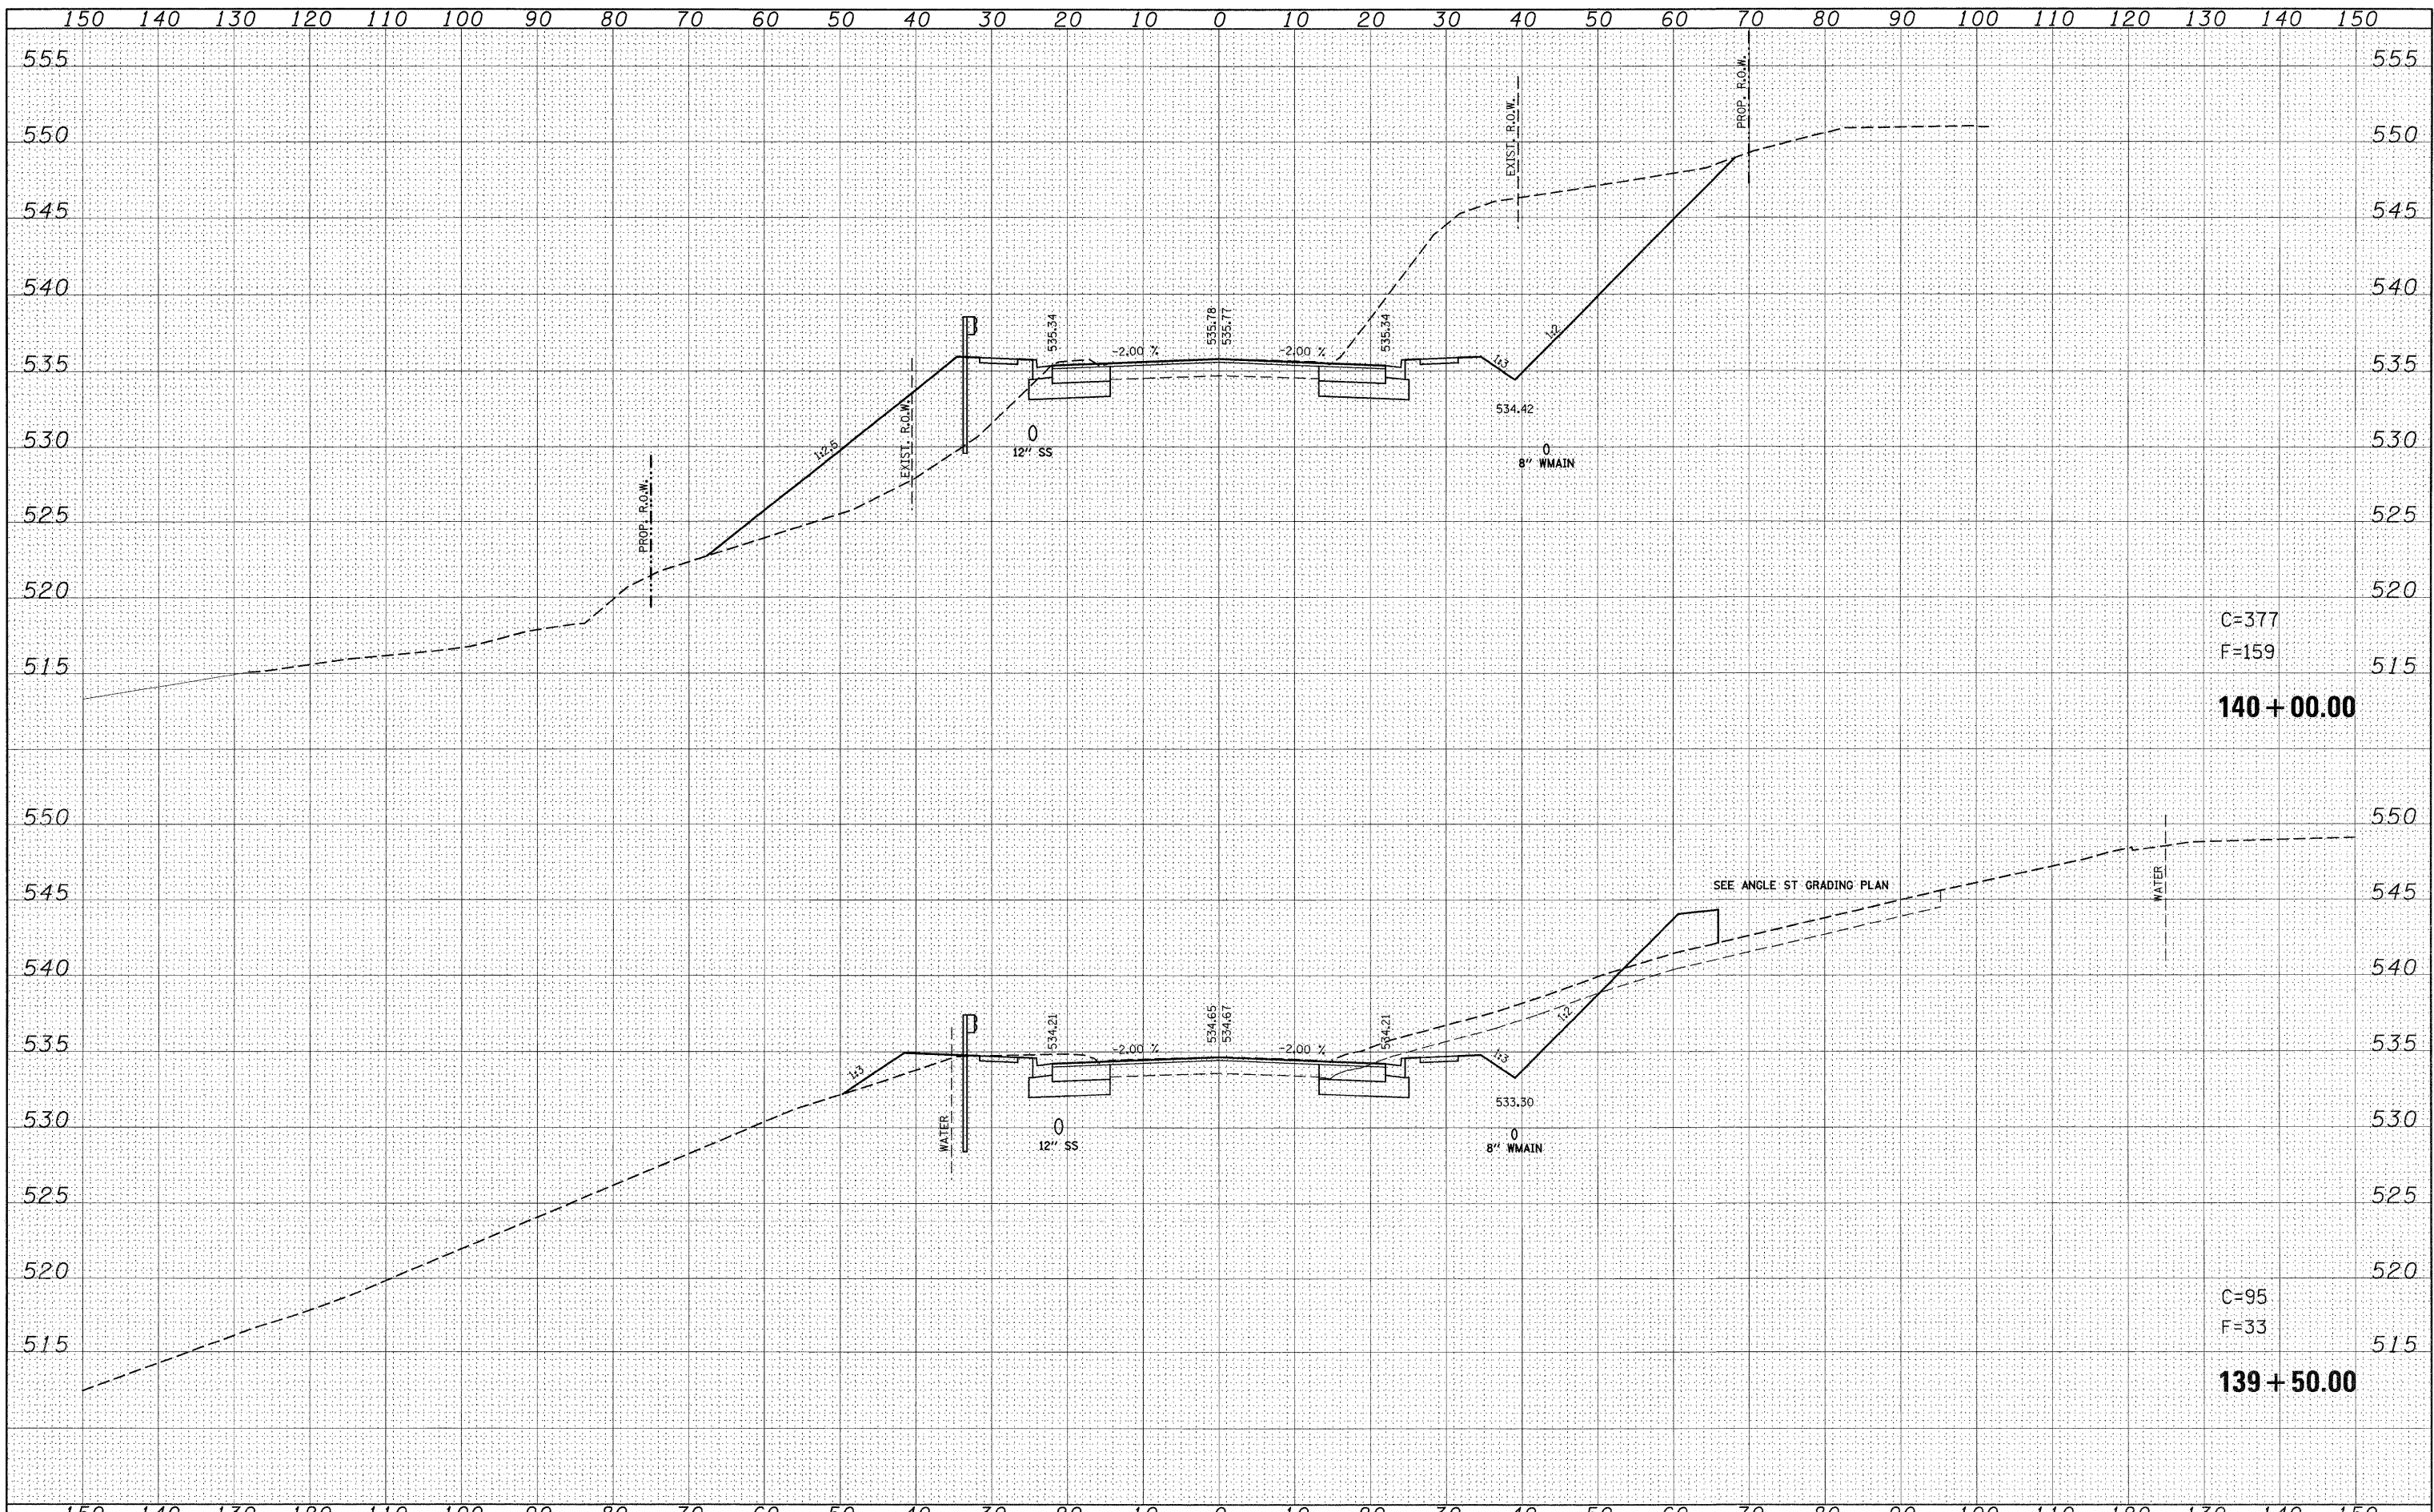

C=377
F=159
140 + 00.00

C=95
F=33
139 + 50.00

SEE ANGLE ST GRADING PLAN

| | | | | | | | | | | | | |
|---------------------------------------------------------|---------------------|------------|-----------|-----------------------------------------------------------|-------------------------------------------------|------------------|-------------------|-------------|---------|--------|--------------|-----------|
| FILE NAME = | USER NAME = default | DESIGNED - | REVISED - | STATE OF ILLINOIS DEPARTMENT OF TRANSPORTATION | IL ROUTE 159 MAINLINE CROSS SECTIONS | | | F.A.P. RTE. | SECTION | COUNTY | TOTAL SHEETS | SHEET NO. |
| ps:\projects\1513501\cadd\dgn\d876830-aht-xssht-115.dgn | | DRAWN - | REVISED - | | 600 | 60-(30,31,128)-1 | ST. CLAIR/MADISON | 399 | 329 | | | |
| PLOT SCALE = 10.0000' / IN. | | CHECKED - | REVISED - | | CONTRACT NO. 76830 | | | | | | | |
| PLOT DATE = 8/24/2009 | | DATE - | REVISED - | | ILLINOIS FED. AID PROJECT | | | | | | | |
| | | | | SCALE: | SHEET NO. 50 OF 120 SHEETS | STA. 139+50.00 | TO STA. 140+00.00 | | | | | |