
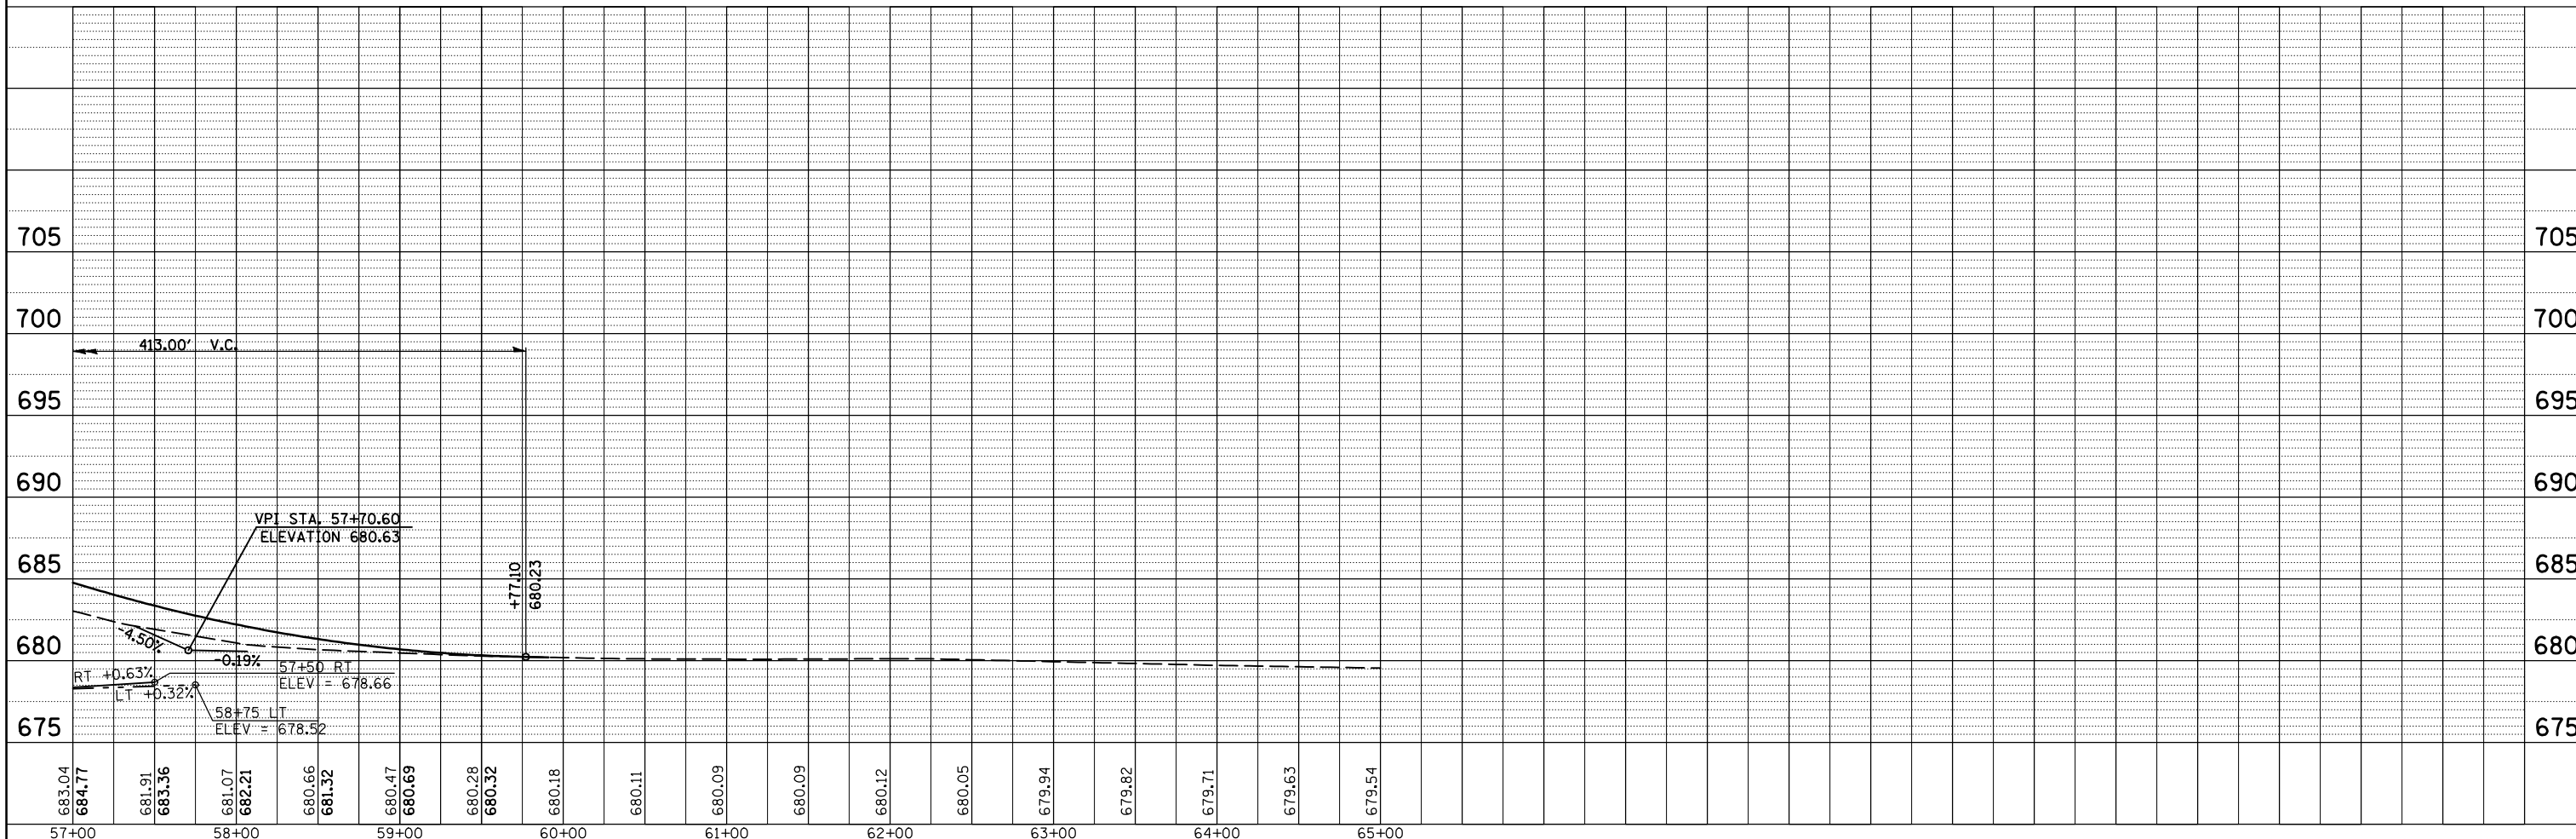


PLAN	SURVEYED	BY	DATE
	PLOTTED		
	NOTE BOOK		
	NO.		
	CHECKED		
	FILE NAME		

PROFILE	SURVEYED	BY	DATE
	PLOTTED		
	NOTE BOOK		
	NO.		
	CHECKED		
	STRUCTURE		
	NOTATION		

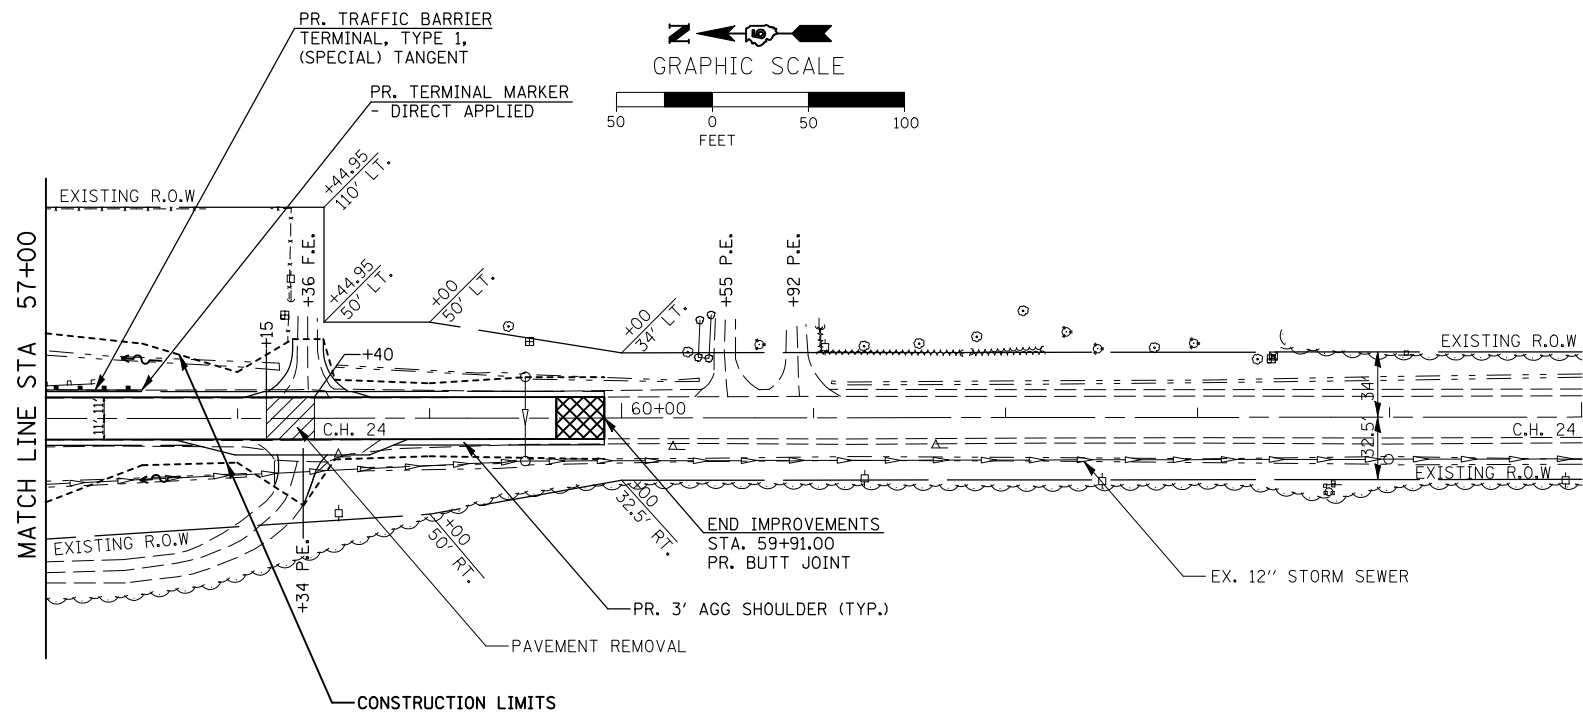

FILE NAME =	USER NAME = dawsonkb	DESIGNED - MTM	REVISED -
ct:\pwork\PWIDOT\DAWSONKB\0176650\0590875-9-12-plnprf.dgn		DRAWN - JJS	REVISED -
		CHECKED - LLQ	REVISED -
		DATE - JULY 2009	REVISED -

**STATE OF ILLINOIS
DEPARTMENT OF TRANSPORTATION**

PLAN AND PROFILE

SCALE: 1:50 SHEET NO. 3 OF 3 SHEETS STA. 57+00 TO STA. 65+00

F.A.I. RTE.	SECTION	COUNTY	TOTAL SHEETS	SHEET NO.
74	(10-6HB-5)BR	CHAMPAIGN	63	11
FED. ROAD DIST. NO.			CONTRACT NO. 90875	
ILLINOIS FED. AID PROJECT				