


ROUTE	SECTION	COUNTY	TOTAL SHEETS	SHEET NO.
T.R. 186A	05-10127-00-BR	JASPER	15	1
CONTRACT NO. 95620		ILLINOIS	PROJECT BROS-079(140)	

STATE OF ILLINOIS  
DEPARTMENT OF TRANSPORTATION  
DIVISION OF HIGHWAYS  
**PLANS FOR PROPOSED  
HIGHWAY BRIDGE PROGRAM**  
SECTION 05-10127-00-BR JASPER COUNTY  
PROJECT BROS-079(140)  
JOB NO. C-97-062-10  
WADE ROAD DISTRICT  
T.R. 186A


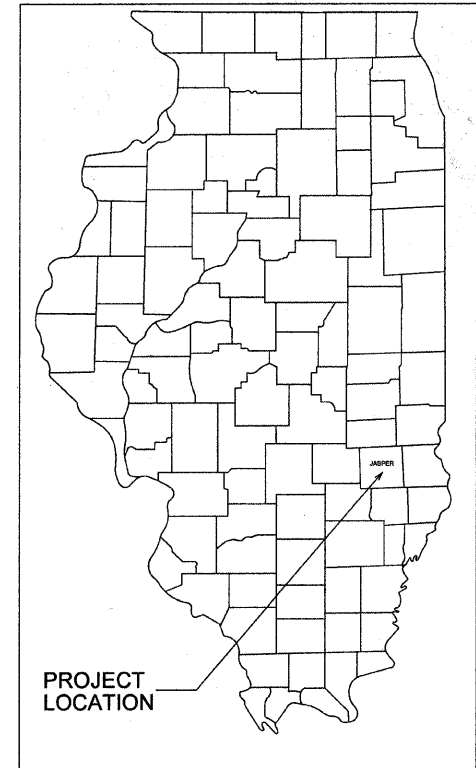


CONTRACT NO. 95620  
Joint Utility Locating Information for Excavators  
JULIE 1-800-892-0123

INDEX OF SHEETS

SHEET	ITEM
1	COVER SHEET
2	SUMMARY OF QUANTITIES
3	ROADWAY PLAN AND PROFILE
4	EROSION CONTROL PLAN
5	GENERAL PLAN AND ELEVATION
6	SUPERSTRUCTURE
7	SUPERSTRUCTURE DETAILS
8	STEEL RAILING, TYPE S-1
9	SOUTH ABUTMENT DETAILS
10	NORTH ABUTMENT DETAILS
11	PILE DETAILS
12	BORING LOGS
13-15	CROSS SECTIONS

- STANDARD DRAWINGS
- STANDARD 000001-05
  - STANDARD 280001-05
  - STANDARD 515001-03
  - STANDARD 701901-01
  - STANDARD BLR 21-8
  - STANDARD BLR 22-6
  - STANDARD BLR 23-3
  - STANDARD BLR 26-2
  - STANDARD BLR 27-1

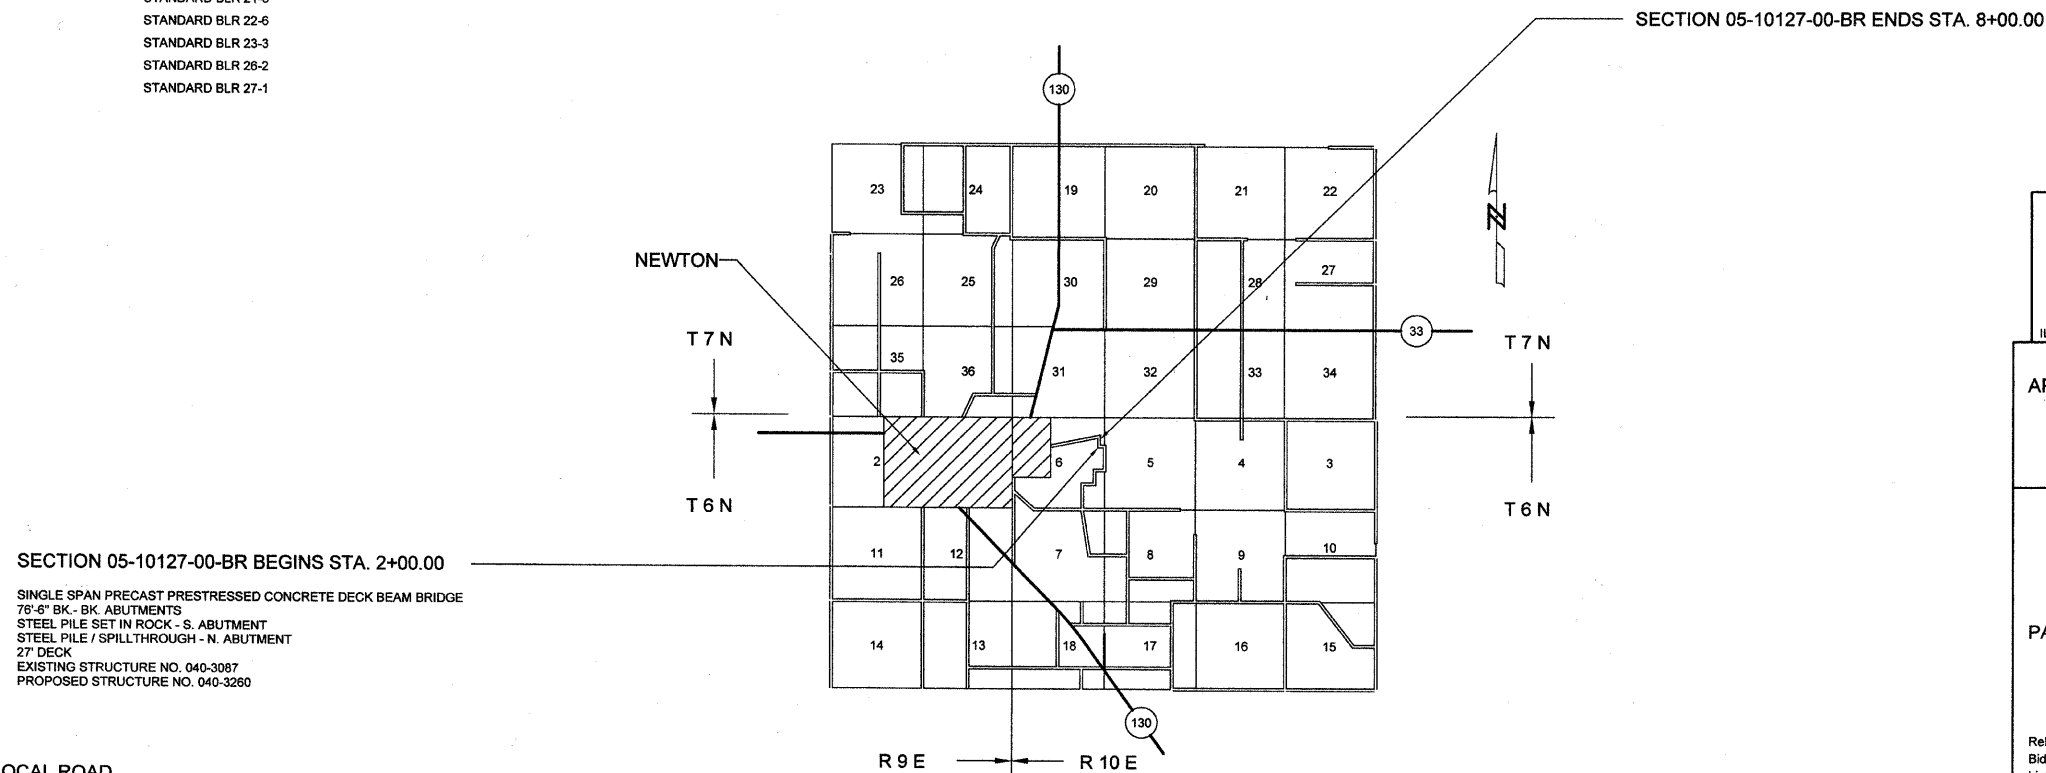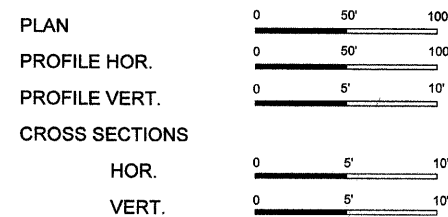

SECTION 05-10127-00-BR BEGINS STA. 2+00.00

SINGLE SPAN PRECAST PRESTRESSED CONCRETE DECK BEAM BRIDGE  
 76'-6" BK.-BK. ABUTMENTS  
 STEEL PILE SET IN ROCK - S. ABUTMENT  
 STEEL PILE / SPILLTHROUGH - N. ABUTMENT  
 27' DECK  
 EXISTING STRUCTURE NO. 040-3087  
 PROPOSED STRUCTURE NO. 040-3260

FUNCTIONAL CLASSIFICATION - LOCAL ROAD  
 ADT = 100  
 DESIGN SPEED = 30 MPH

NET LENGTH SECTION 05-10127-00-BR = 600.00 Ft. = 0.114 Mi.

*Robert A. Charleston*  
 Ill. Reg. Prof. Eng. # 28112  
 1/22/07  
 Lic. Expires 11/30/2011

**ROBERT A. CHARLESTON**  
 2016 REGISTERED PROFESSIONAL ENGINEER OF ILLINOIS

**CHARLESTON ENGINEERING, INC.**  
 CONSULTING ENGINEERS  
 105 NORTH KITCHELL  
 P.O. BOX 387  
 OLNEY, ILLINOIS 62450  
 (618) 382-0736  
ILLINOIS DEPARTMENT OF PROFESSIONAL REGULATION REGISTRATION #184.003513

---

APPROVED 1-12 2010  
*Robert A. Charleston*  
 COUNTY ENGINEER

---

STATE OF ILLINOIS  
 DEPARTMENT OF TRANSPORTATION

PASSED 1-12 2010  
*Marcus Eastell*  
 DISTRICT SEVEN ENGINEER OF LOCAL ROADS AND STREETS

Releasing For Bid Based on Limited Review 1-12 2010  
*Robert F. Drakel*  
 DEPUTY DIRECTOR OF HIGHWAYS  
 REGION FOUR ENGINEER