

STATE OF ILLINOIS
DEPARTMENT OF TRANSPORTATION
DIVISION OF HIGHWAYS

VILLAGE OF CAHOKIA

FAU ROUTE 9199
(DORIS AVENUE RESURFACING)
CITY SECTION 09-00044-00-RS
PROJECT NO. ARA-5011 (287)
JOB NO. C-98-369-09
ST. CLAIR COUNTY




ST. CLAIR COUNTY
LOCATION OF SECTION INDICATED THUS -

INDEX OF SHEETS

1	COVER SHEET/LOCATION MAP
2	SUMMARY OF QUANTITIES, QUANTITY SCHEDULES, & GENERAL NOTES
3	TYPICAL SECTIONS
4-16	PLAN AND PROFILE SHEETS
17	MISCELLANEOUS DETAILS

LIST OF STANDARDS

000001-05	STANDARD SYMBOLS, ABBREVIATIONS AND PATTERNS
001006	DECIMAL OF AN INCH AND OF A FOOT
424001-05	CURB RAMPS FOR SIDEWALKS
442201-03	CLASS C AND D PATCHES
606001-04	CONCRETE CURB TYPE B AND COMBINATION CONCRETE CURB & GUTTER
701301-03	LAND CLOSURE 2L, 2W, SHORT TIME OPERATIONS
701501-05	URBAN LAND CLOSURE 2L,2W, UNDIVIDED
701901-01	TRAFFIC CONTROL DEVICES
720006-02	SIGN PANEL ERECTION DETAILS
720011-01	METAL POSTS FOR SIGNS, MARKERS & DELINEATORS
729001-01	APPLICATIONS OF TYPES A & B METAL POSTS (FOR SIGNS & MARKERS)
780001-02	TYPICAL PAVEMENT MARKINGS

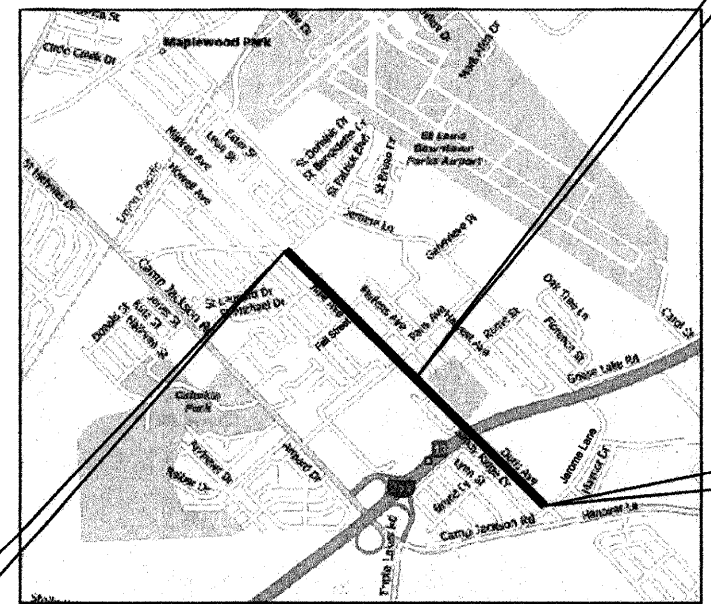

BEGIN CONSTRUCTION
Sta. 0+19.20
Range Lane


END CONSTRUCTION
Sta. 71+84.72
Jerome Lane

LOCATION MAPS

NO SCALE
DESIGNATION: URBAN COLLECTOR (TWS-2)
ADT = 2187
NET LENGTH OF PROJECT = 7165.52 L.F. (1.36 MILES)

VILLAGE OF CAHOKIA

MAYOR: FRANK BERGMAN
CITY CLERK: BERNADETTE WIGGINS

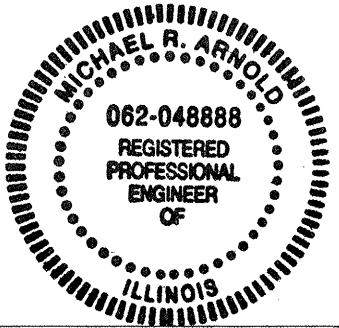

Michael R. Arnold 1/14/2010
MICHAEL R. ARNOLD
ILLINOIS P.E. NO. 062-048888
EXPIRES: 11-30-11

STATE OF ILLINOIS
DEPARTMENT OF TRANSPORTATION

APPROVED 01-14 2010
Frank C. Bergman
FRANK BERGMAN, MAYOR, VILLAGE OF CAHOKIA

PASSED January 20 2010
John M. ...
DISTRICT 8 LOCAL ROADS AND STREETS ENGINEER

RELEASING FOR BID
BASED ON LIMITED
REVIEW January 20 2010
Mary C. Lamine
MARY C. LAMINE, P.E.
DEPUTY DIRECTOR OF HIGHWAYS
REGION FIVE ENGINEER

UTILITY OWNERS

- WATER:** COMMONFIELDS OF CAHOKIA
PUBLIC WORKS DISTRICT
2525 MOUSETTE LANE
CAHOKIA, ILLINOIS 62206
618/332-6620
- GAS:** AMEREN-IP
330 NORTH 29TH ST.
EAST ST. LOUIS, ILLINOIS 62202
800/755-5000
- ELECTRIC:** AMEREN-UE COMPANY
500 EAST BROADWAY
EAST ST. LOUIS, ILLINOIS 62203
618/482-2214
- TELEPHONE:** AT&T
203 GOETHE
COLLINSVILLE, ILLINOIS 62234
618/346-6400
- CABLE T.V.:** CHARTER COMMUNICATIONS
508 NIAGRA
EAST ALTON, ILLINOIS 62024
618/875-4155
- J.U.L.I.E. (800) 892-0123

DATE	BY	REVISIONS

DATE	BY	REVISIONS

FILE NAME	USER NAME	DESIGNED - TAS	REVISED -
\$FILEL\$		DRAWN - SDD	REVISED -
	PLOT SCALE = 1:1	CHECKED - MRA	REVISED -
	PLOT DATE -	DATE 01-08-10	REVISED -

VILLAGE OF CAHOKIA
DORIS AVENUE RESURFACING

COVER SHEET / LOCATION MAP

SCALE: N.T.S. SHEET NO. 1 OF 17 SHEETS STA. TO STA.

F.A.U. R.T.E.	SECTION	COUNTY	TOTAL SHEETS	SHEET NO.
9199	09-00044-00-RS	ST. CLAIR	17	1
FED. ROAD DIST. NO. - ILLINOIS FED. AID PROJECT			CONTRACT NO. 97423	