
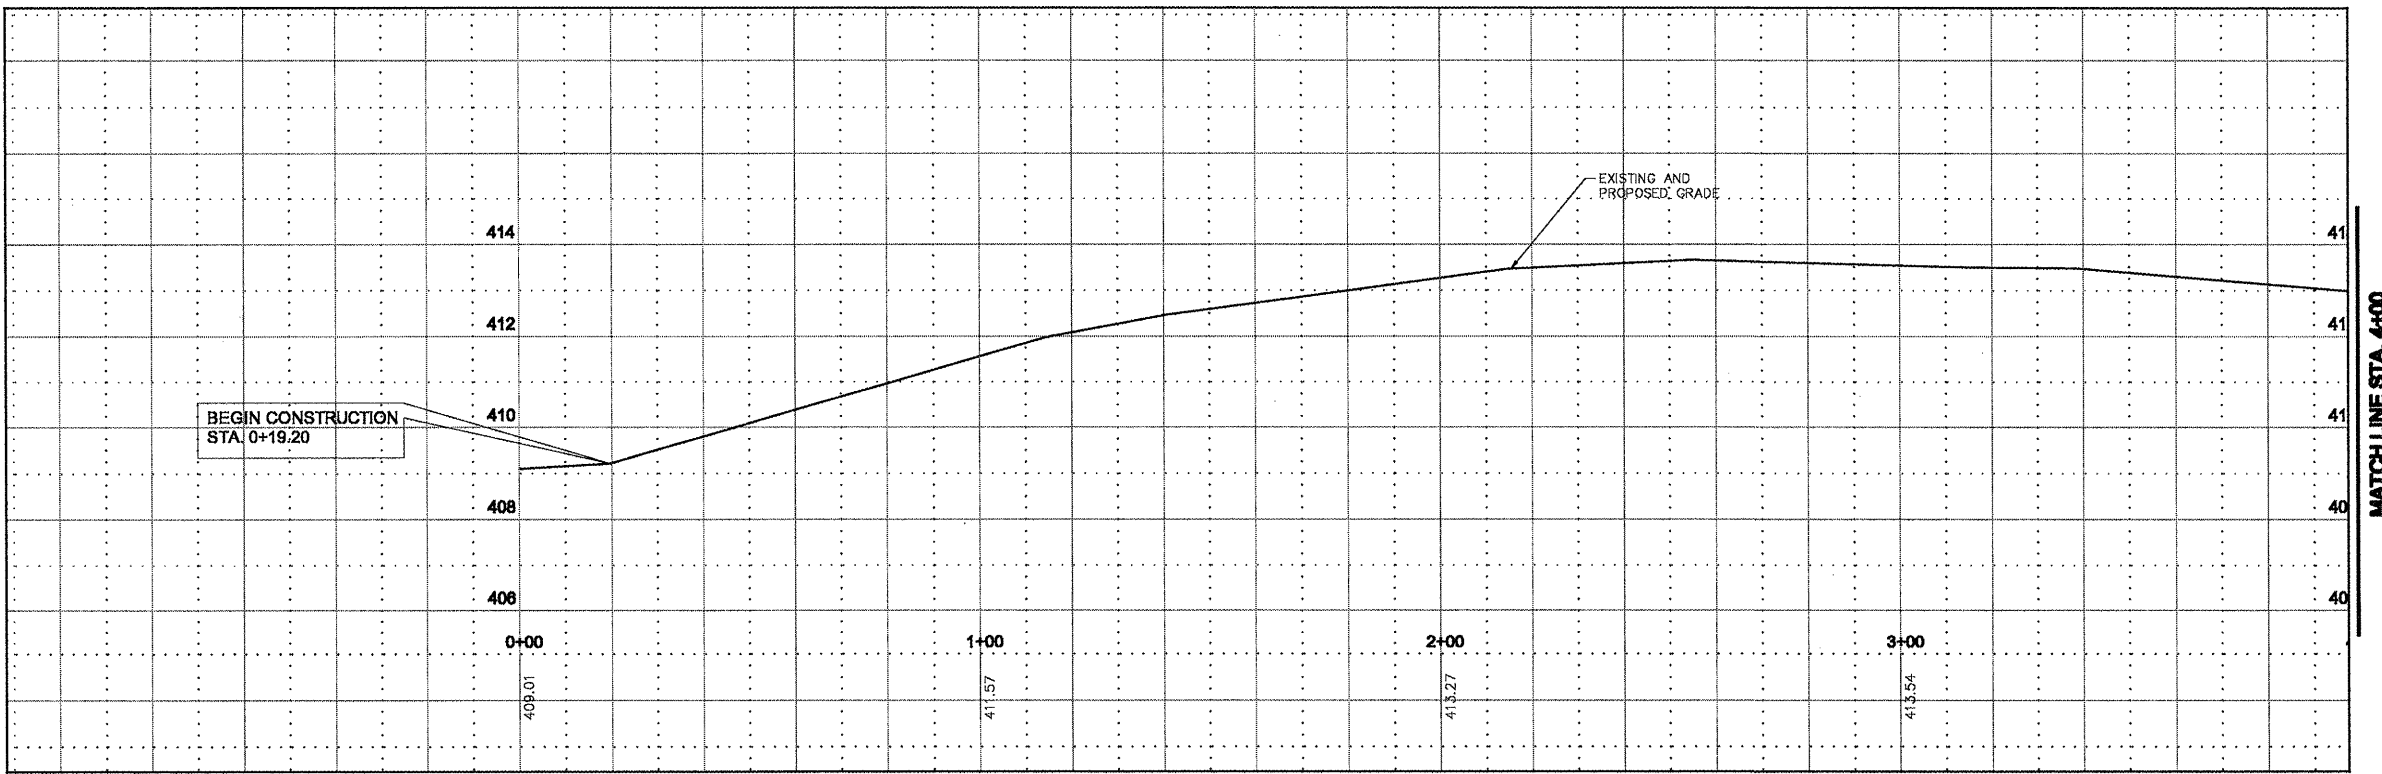
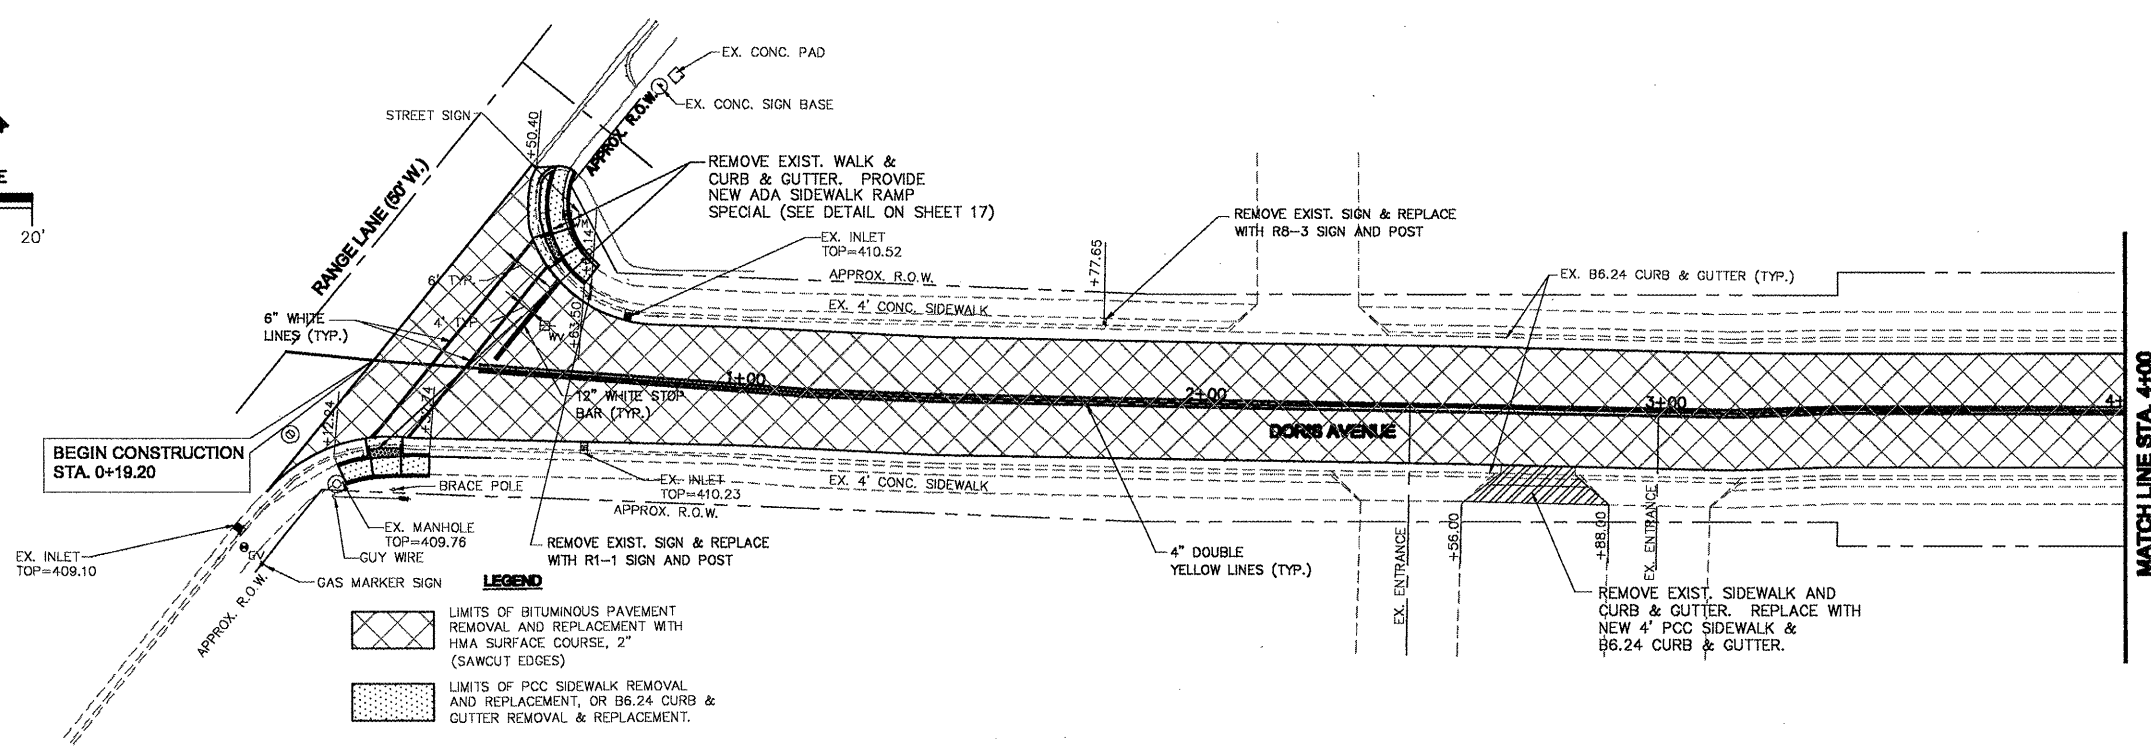


DATE	
BY	
DESIGNED	
CHECKED	
DATE	
BY	
DATE	
BY	
DATE	

DATE	
BY	
DESIGNED	
CHECKED	
DATE	
BY	
DATE	
BY	
DATE	

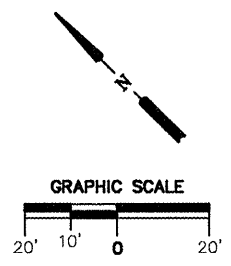

FILE NAME \$FILEL\$

USER NAME	=	DESIGNED	- TAS	REVISED	-
		DRAWN	- SDD	REVISED	-
		CHECKED	- MRA	REVISED	-
PLOT DATE	=	DATE	01-08-10	REVISED	-

VILLAGE OF CAHOKIA  
DORIS AVENUE RESURFACING

PLAN AND PROFILE SHEETS

SCALE: N.T.S. SHEET NO. 4 OF 17 SHEETS STA. TO STA.

F.A.U. RTE.	SECTION	COUNTY	TOTAL SHEETS	SHEET NO.
9199	09-00044-00-RS	ST. CLAIR	17	4
FED. ROAD DIST. NO. ILLINOIS FED. AID PROJECT			CONTRACT NO. 97423	