
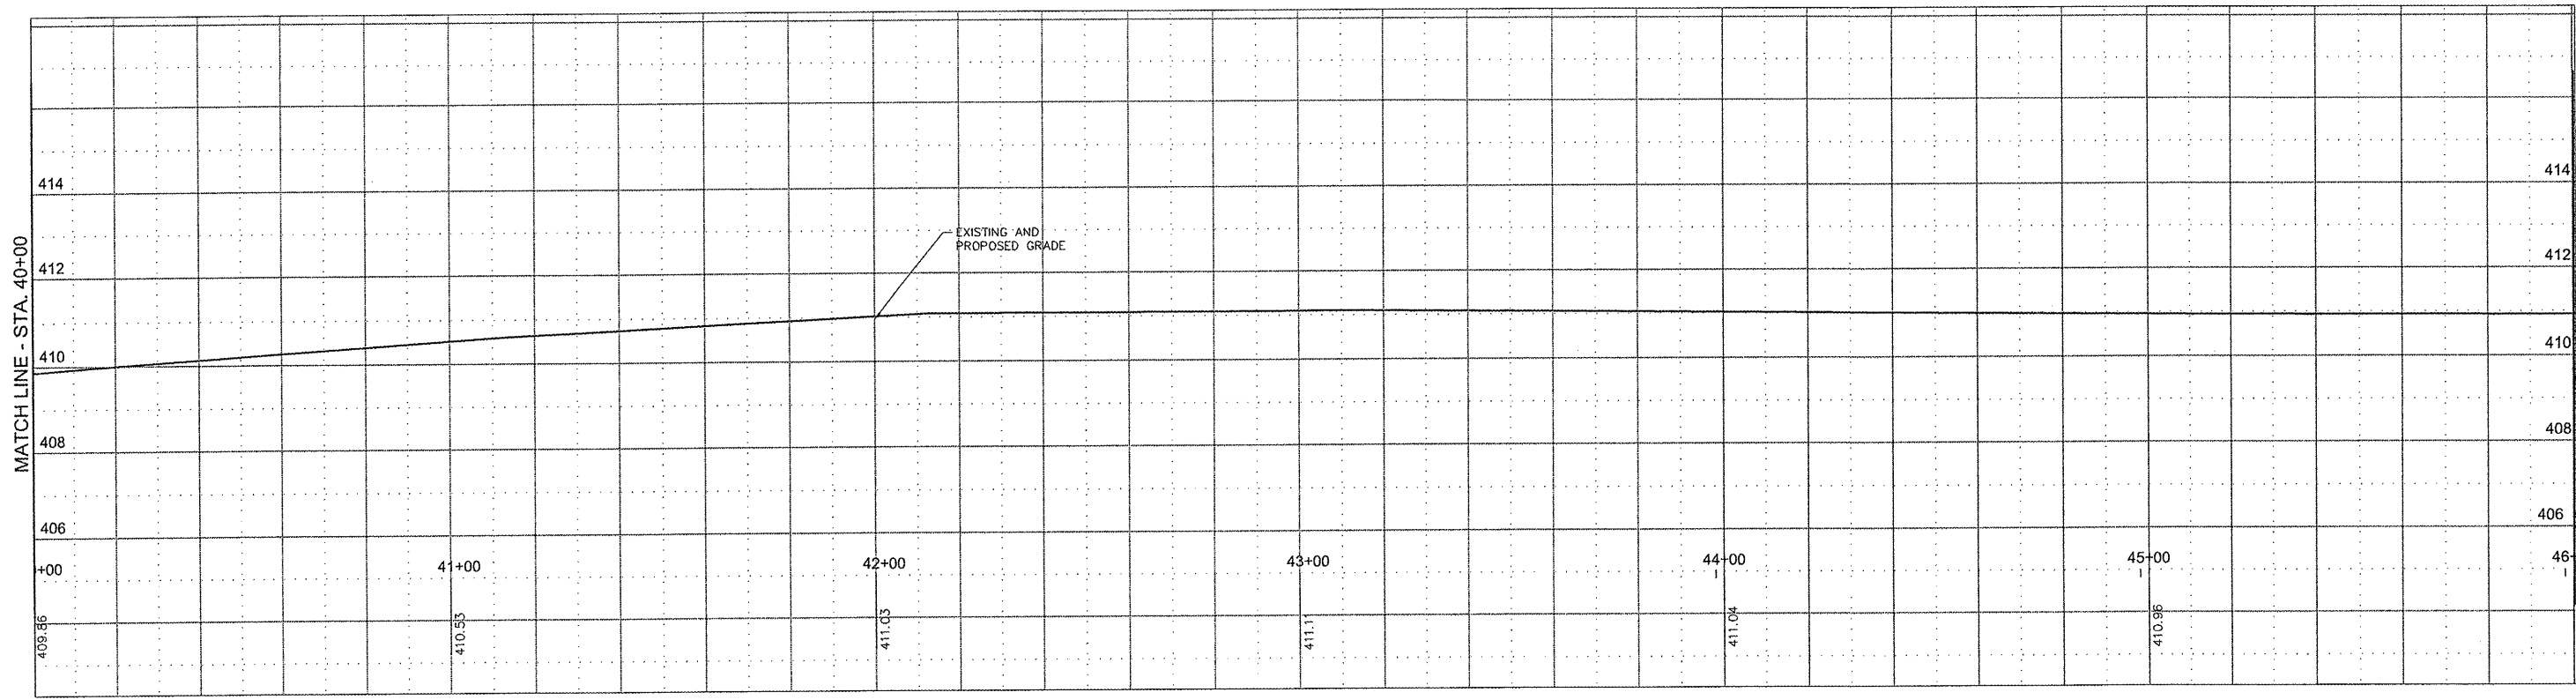


PLAN	DESIGNED	DATE
	BY	
REVISIONS	ALIGNED	
	CHECKED	
RT. OF WAY CHECKED		

PROFILE	DESIGNED	DATE
	BY	
REVISIONS	GRADES	
	CHECKED	
S.M.'S NOTED		

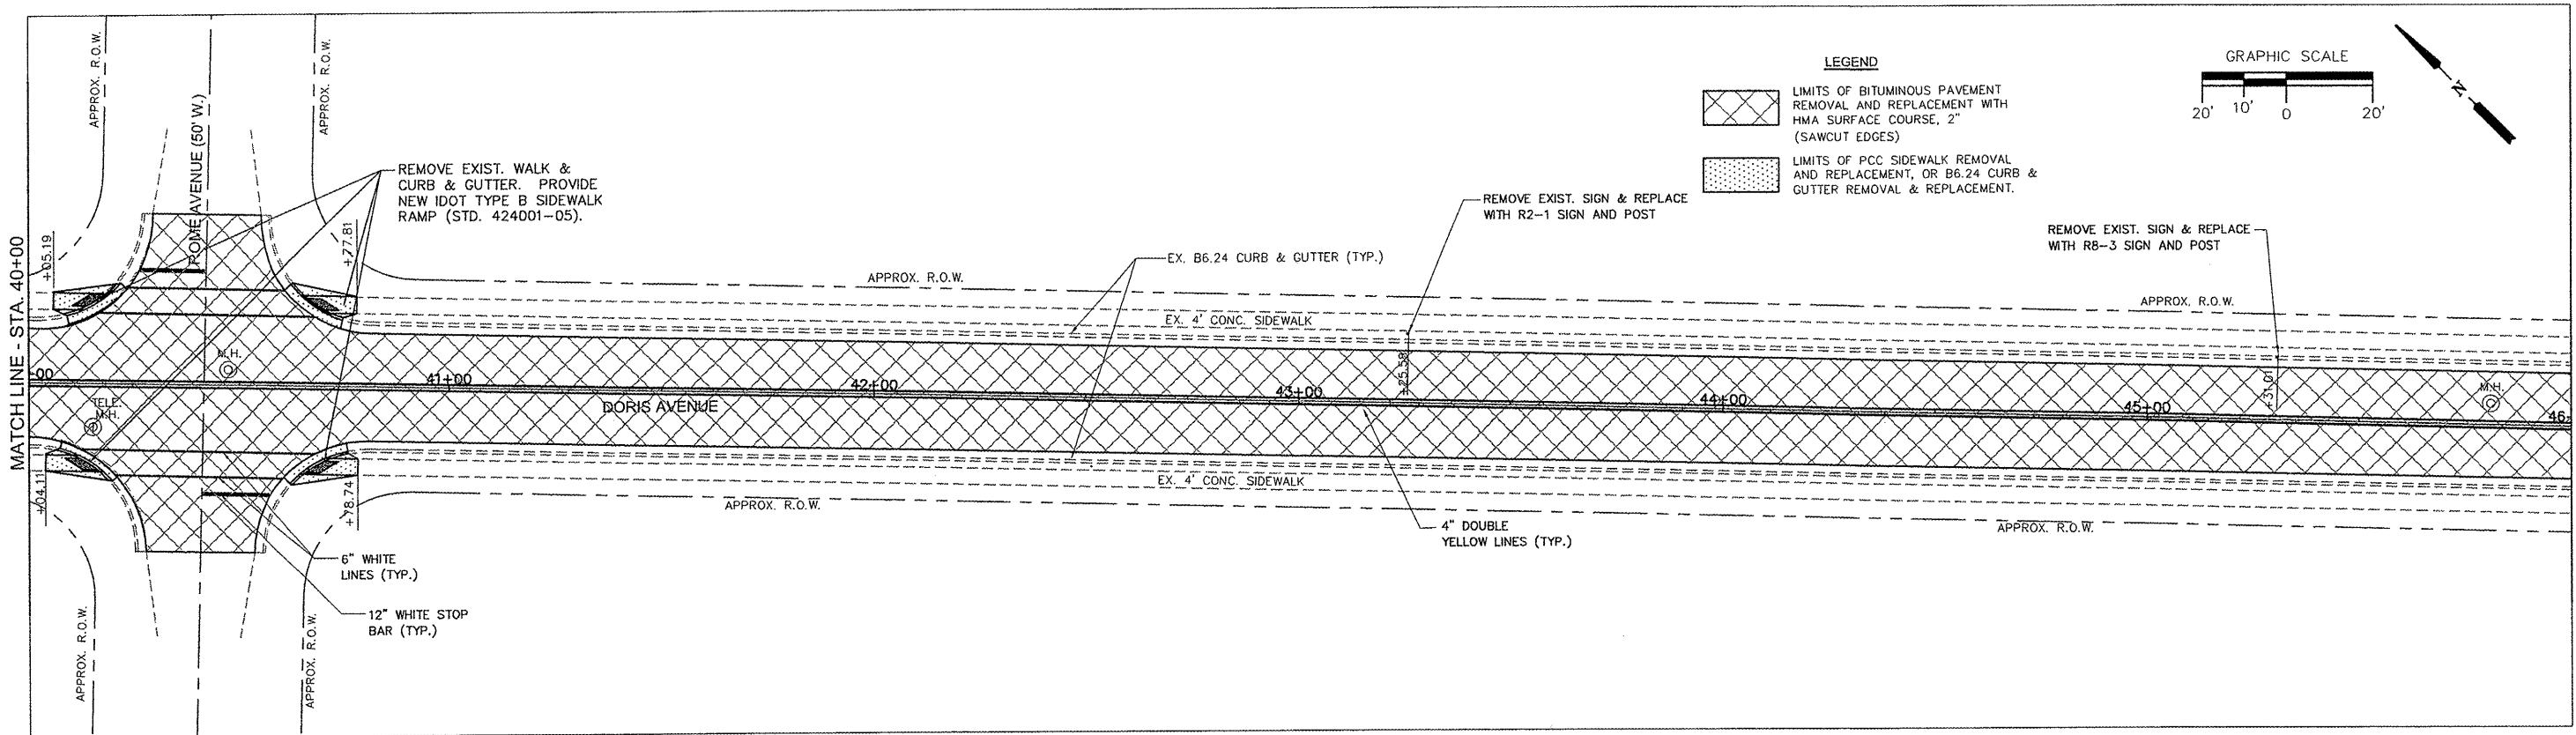

FILE NAME	USER NAME =
FILE#	

DESIGNED -- TAS	REVISED --
DRAWN -- SDD	REVISED --
CHECKED -- MRA	REVISED --
DATE 01-08-10	REVISED --

VILLAGE OF CAHOKIA
DORIS AVENUE RESURFACING

PLAN AND PROFILE SHEETS	
SCALE: N.T.S.	SHEET NO. 11 OF 17 SHEETS
STA.	TO STA.

F.A.U. RTE.	SECTION	COUNTY	TOTAL SHEETS	SHEET NO.
9199	09-00044-00-RS	ST. CLAIR	17	11
FED. ROAD DIST. NO. ILLINOIS FED. AID PROJECT			CONTRACT NO. 97423	