
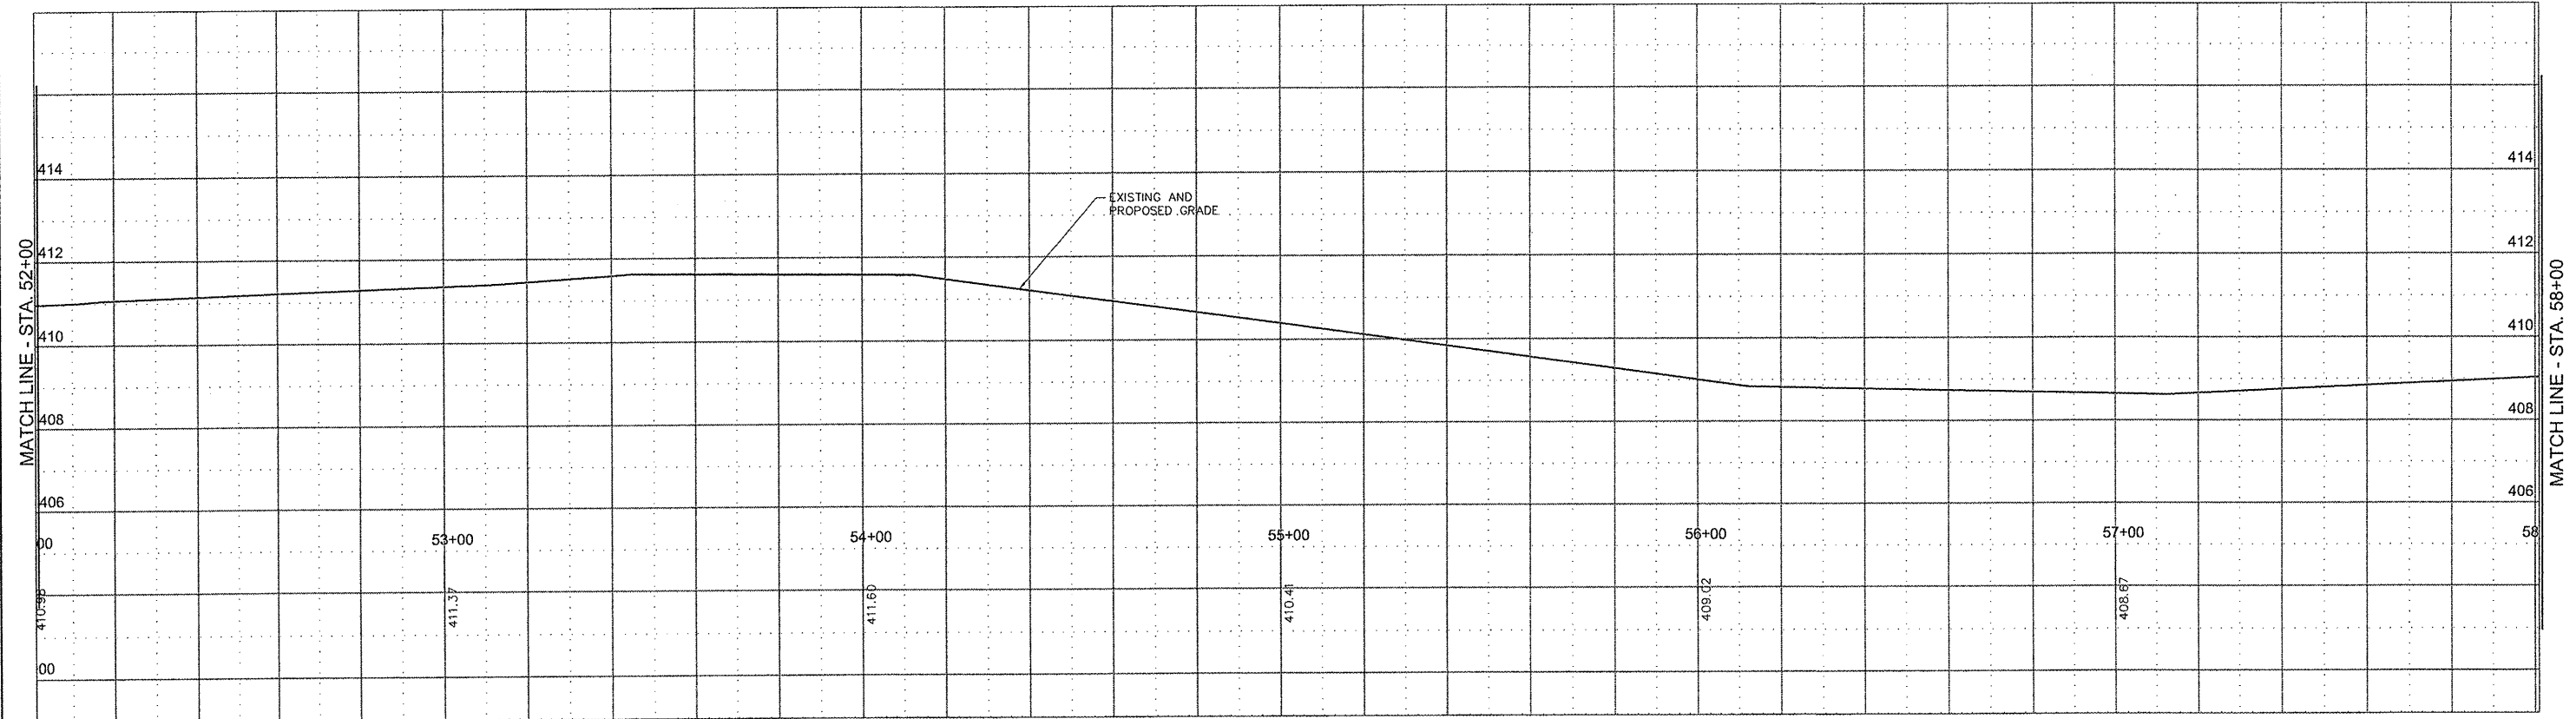
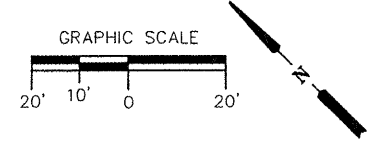


PLAN	DATE
BY	
DESIGNED	
DRAWN	
CHECKED	
DATE	

PROFILE	DATE
BY	
DESIGNED	
DRAWN	
CHECKED	
DATE	

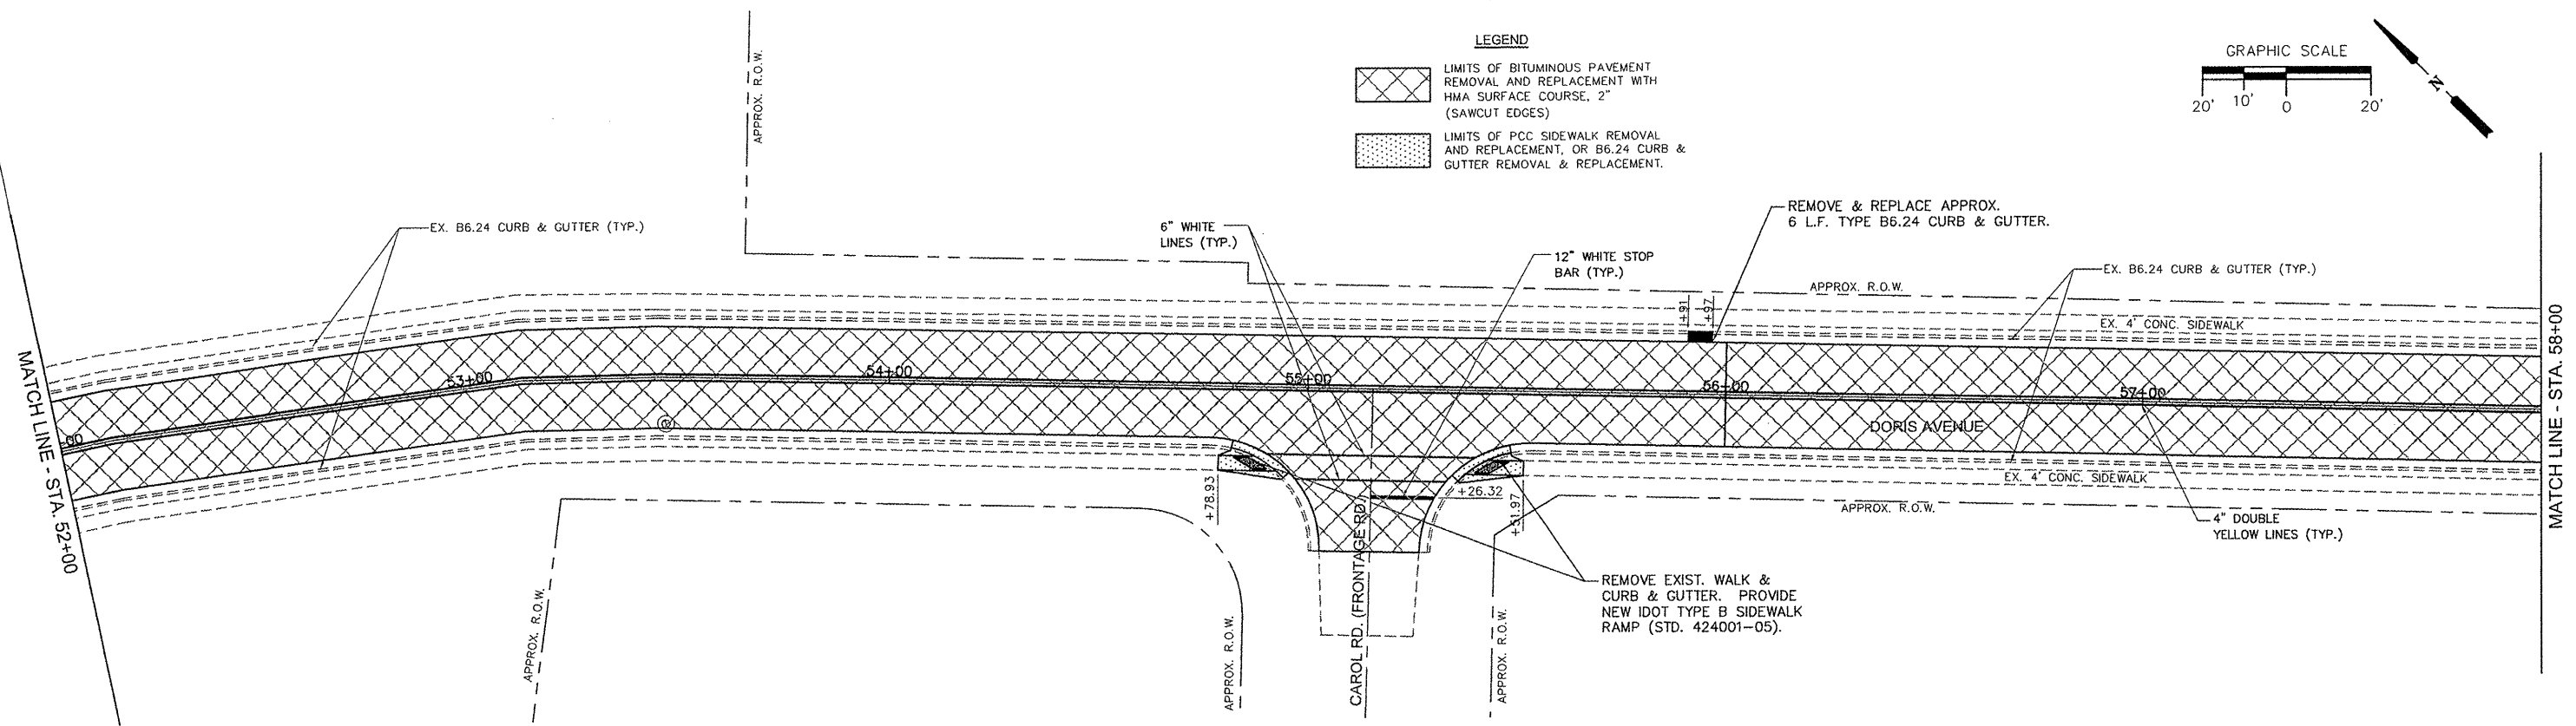

FILE NAME	USER NAME =	DESIGNED - TAS	REVISED -
\$FILEL\$		DRAWN - SDD	REVISED -
		CHECKED - MRA	REVISED -
		DATE 01-08-10	REVISED -

VILLAGE OF CAHOKIA
DORIS AVENUE RESURFACING

PLAN AND PROFILE SHEETS	
SCALE: N.T.S.	SHEET NO. 13 OF 17 SHEETS
STA. TO STA.	

F.A.U. RTE.	SECTION	COUNTY	TOTAL SHEETS	SHEET NO.
9199	09-00044-00-RS	ST. CLAIR	17	13
CONTRACT NO. 97423				
FED. ROAD DIST. NO. - ILLINOIS FED. AID PROJECT				