
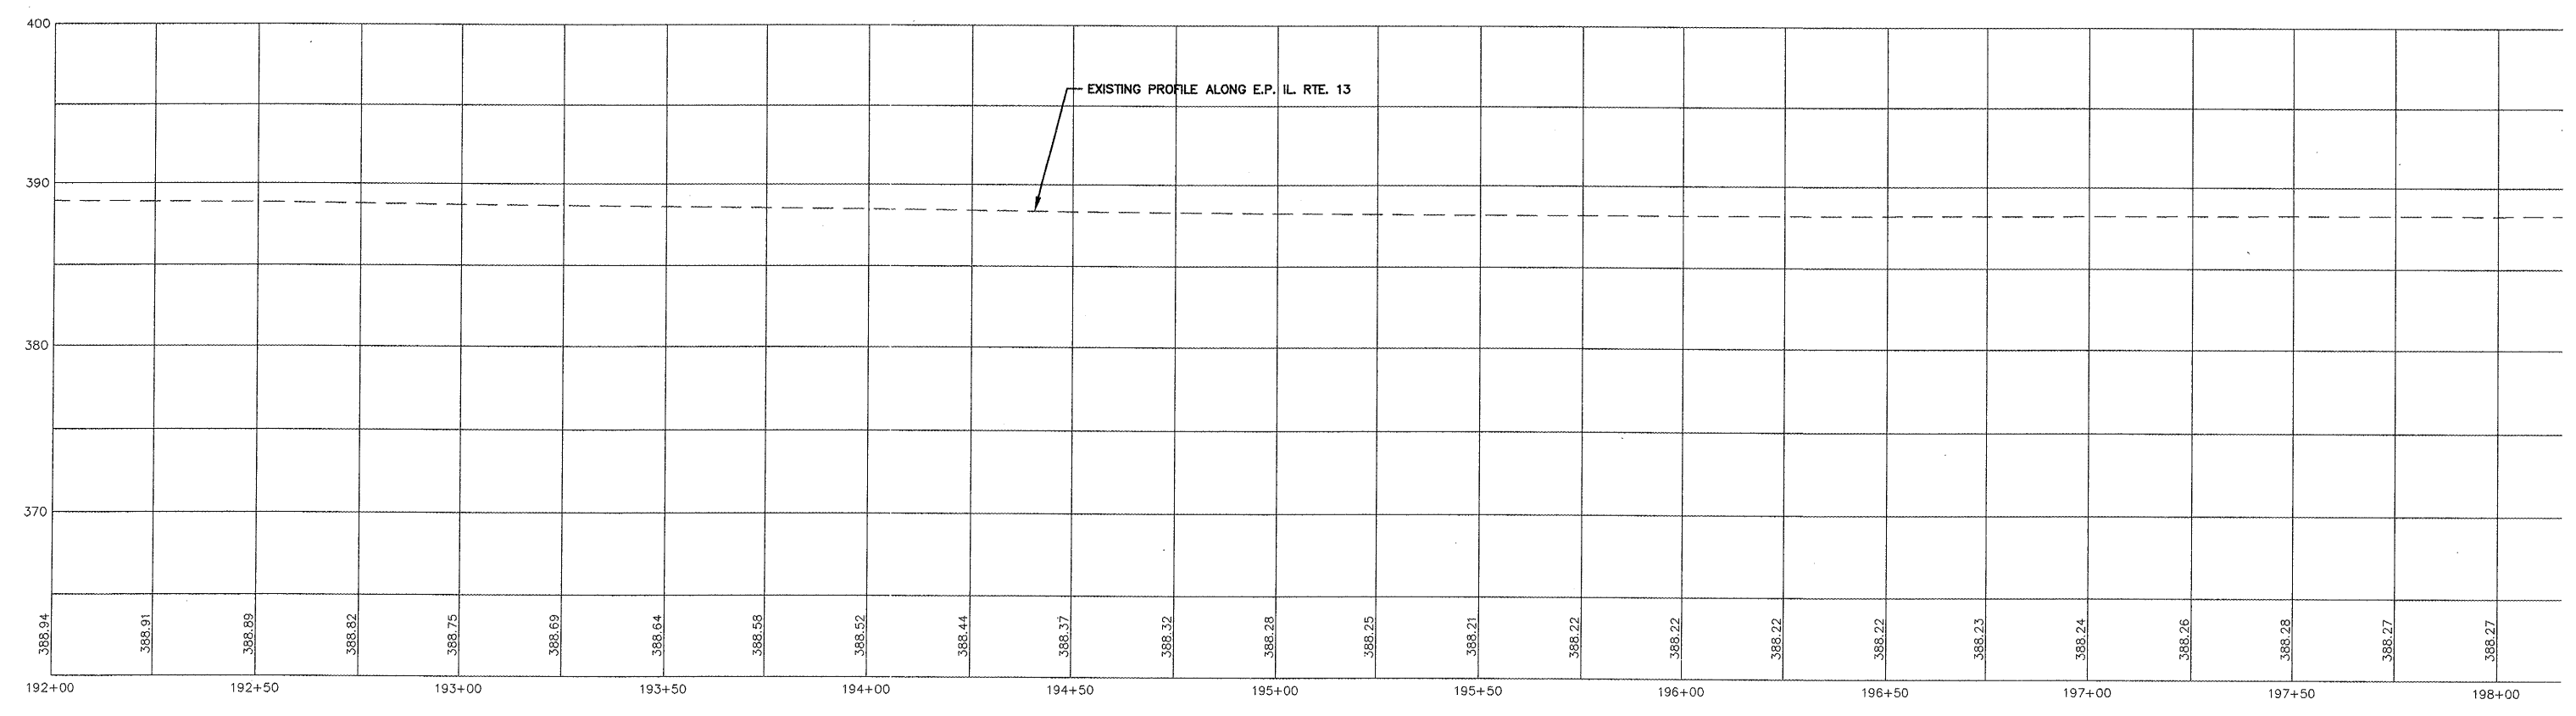


ROUTE	SECTION	COUNTY	TOTAL SHEETS	SHEET NO.
	05-00118-00-RP	JACKSON	32	10
JOB NO. C-99-515-06   FED PROJ: HPH-0321(117)				
CITY OF CARBONDALE				

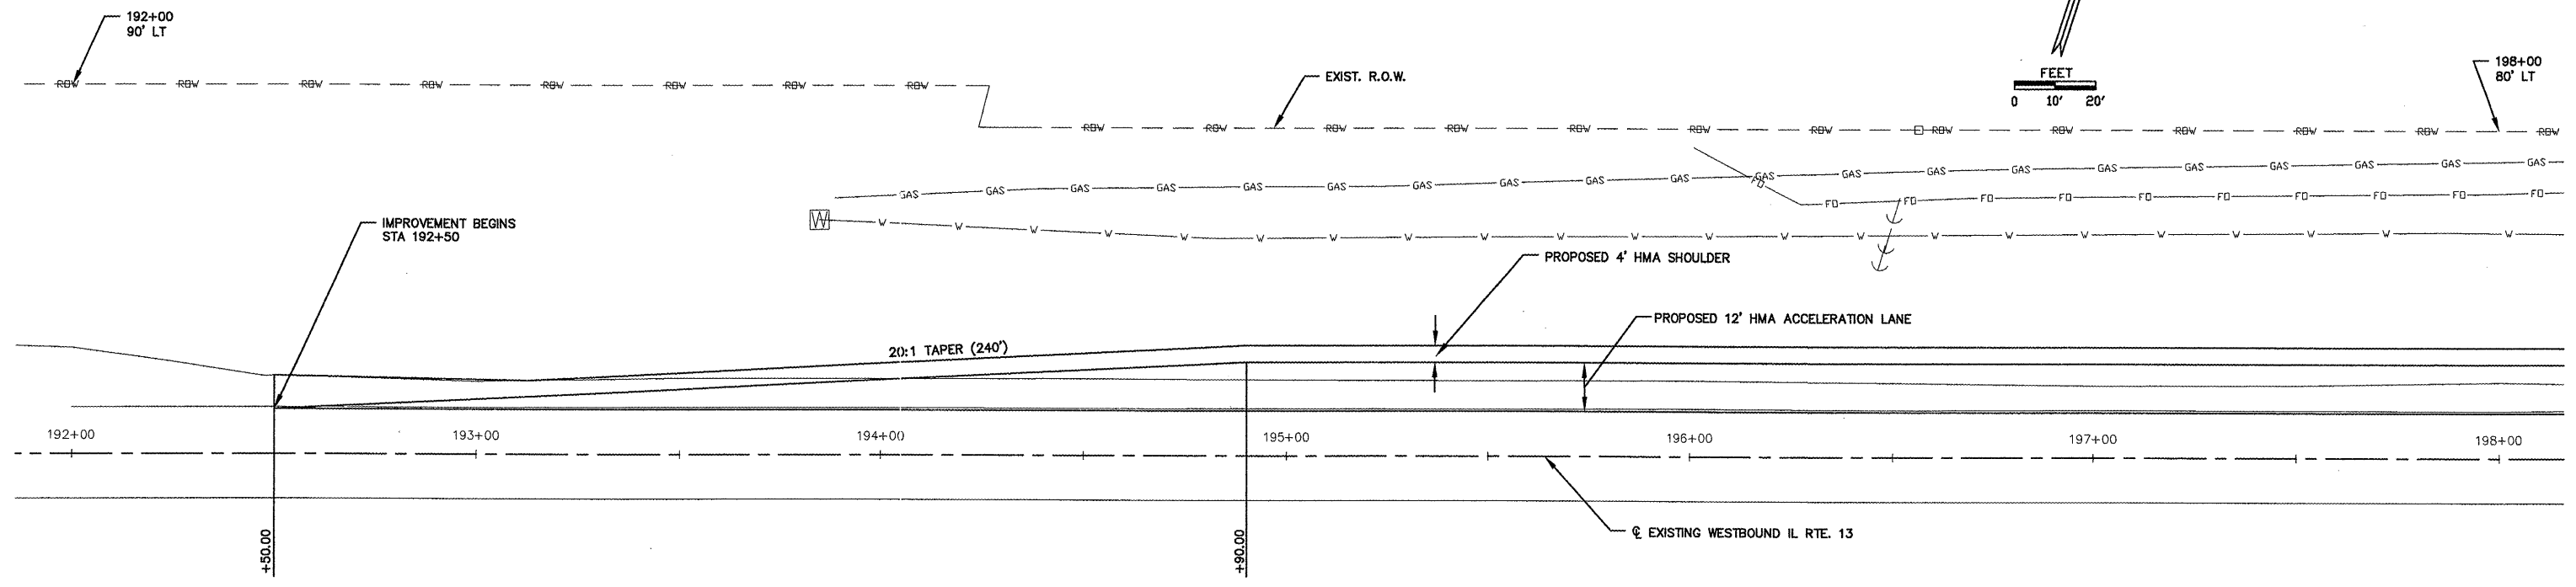

PLAN AND PROFILE  
ROUTE 13  
STA 192+00 TO STA 198+00