
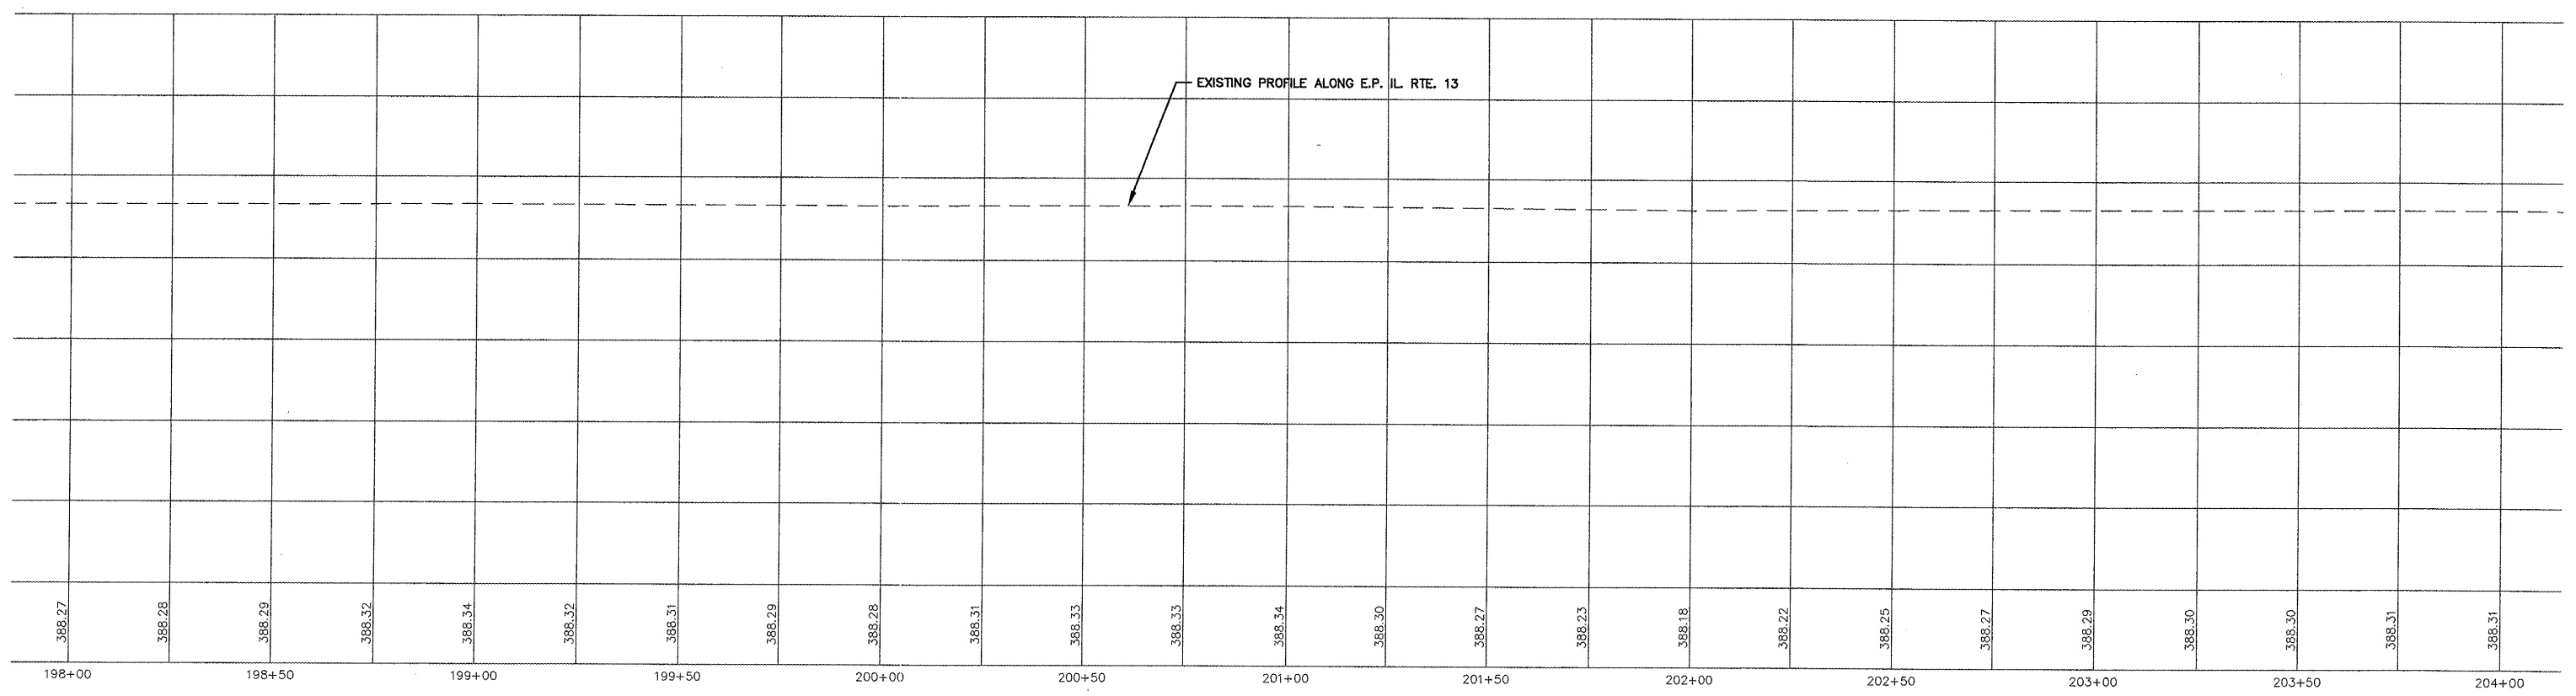


ROUTE	SECTION	COUNTY	TOTAL SHEETS	SHEET NO.
05-00118-00-RP	JACKSON		3	11
JOB NO. C-99-515-06 FED PROJ: HPP-0321(117)				
CITY OF CARBONDALE				

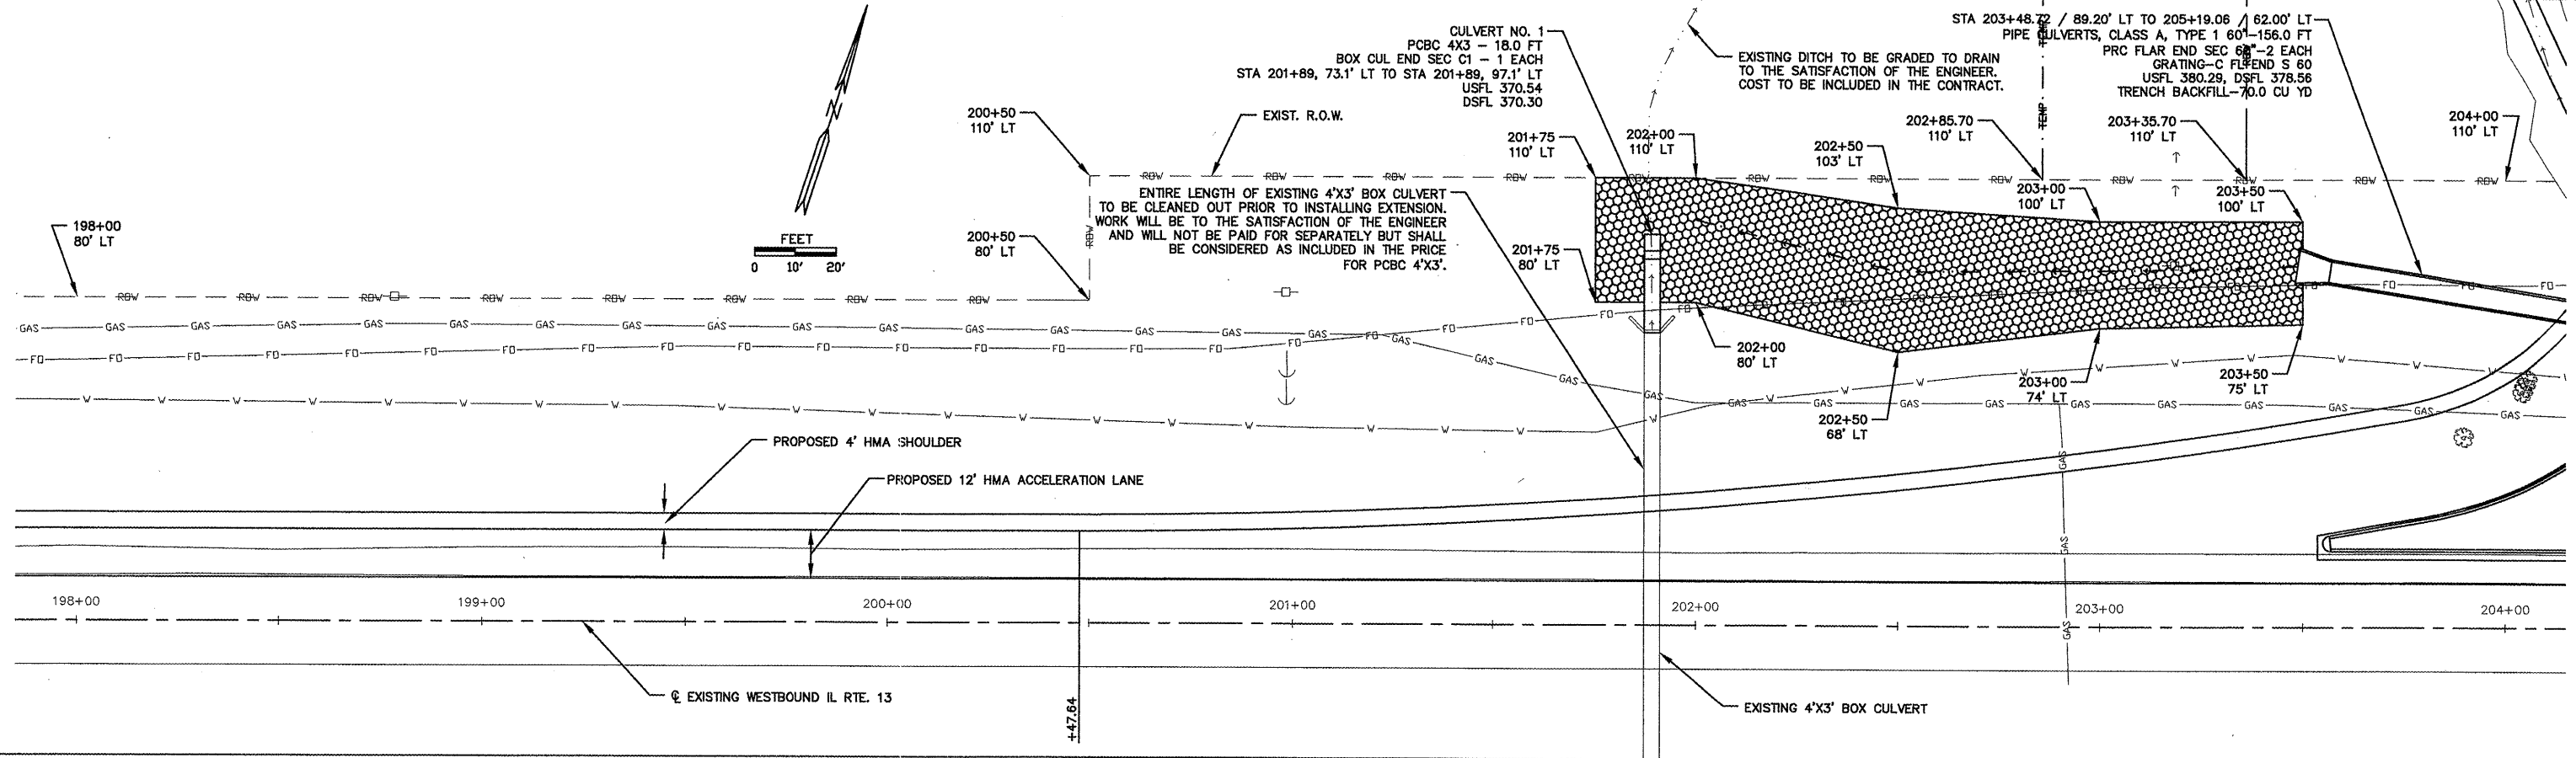

PLAN AND PROFILE
ROUTE 13
STA 198+00 TO STA 204+00