
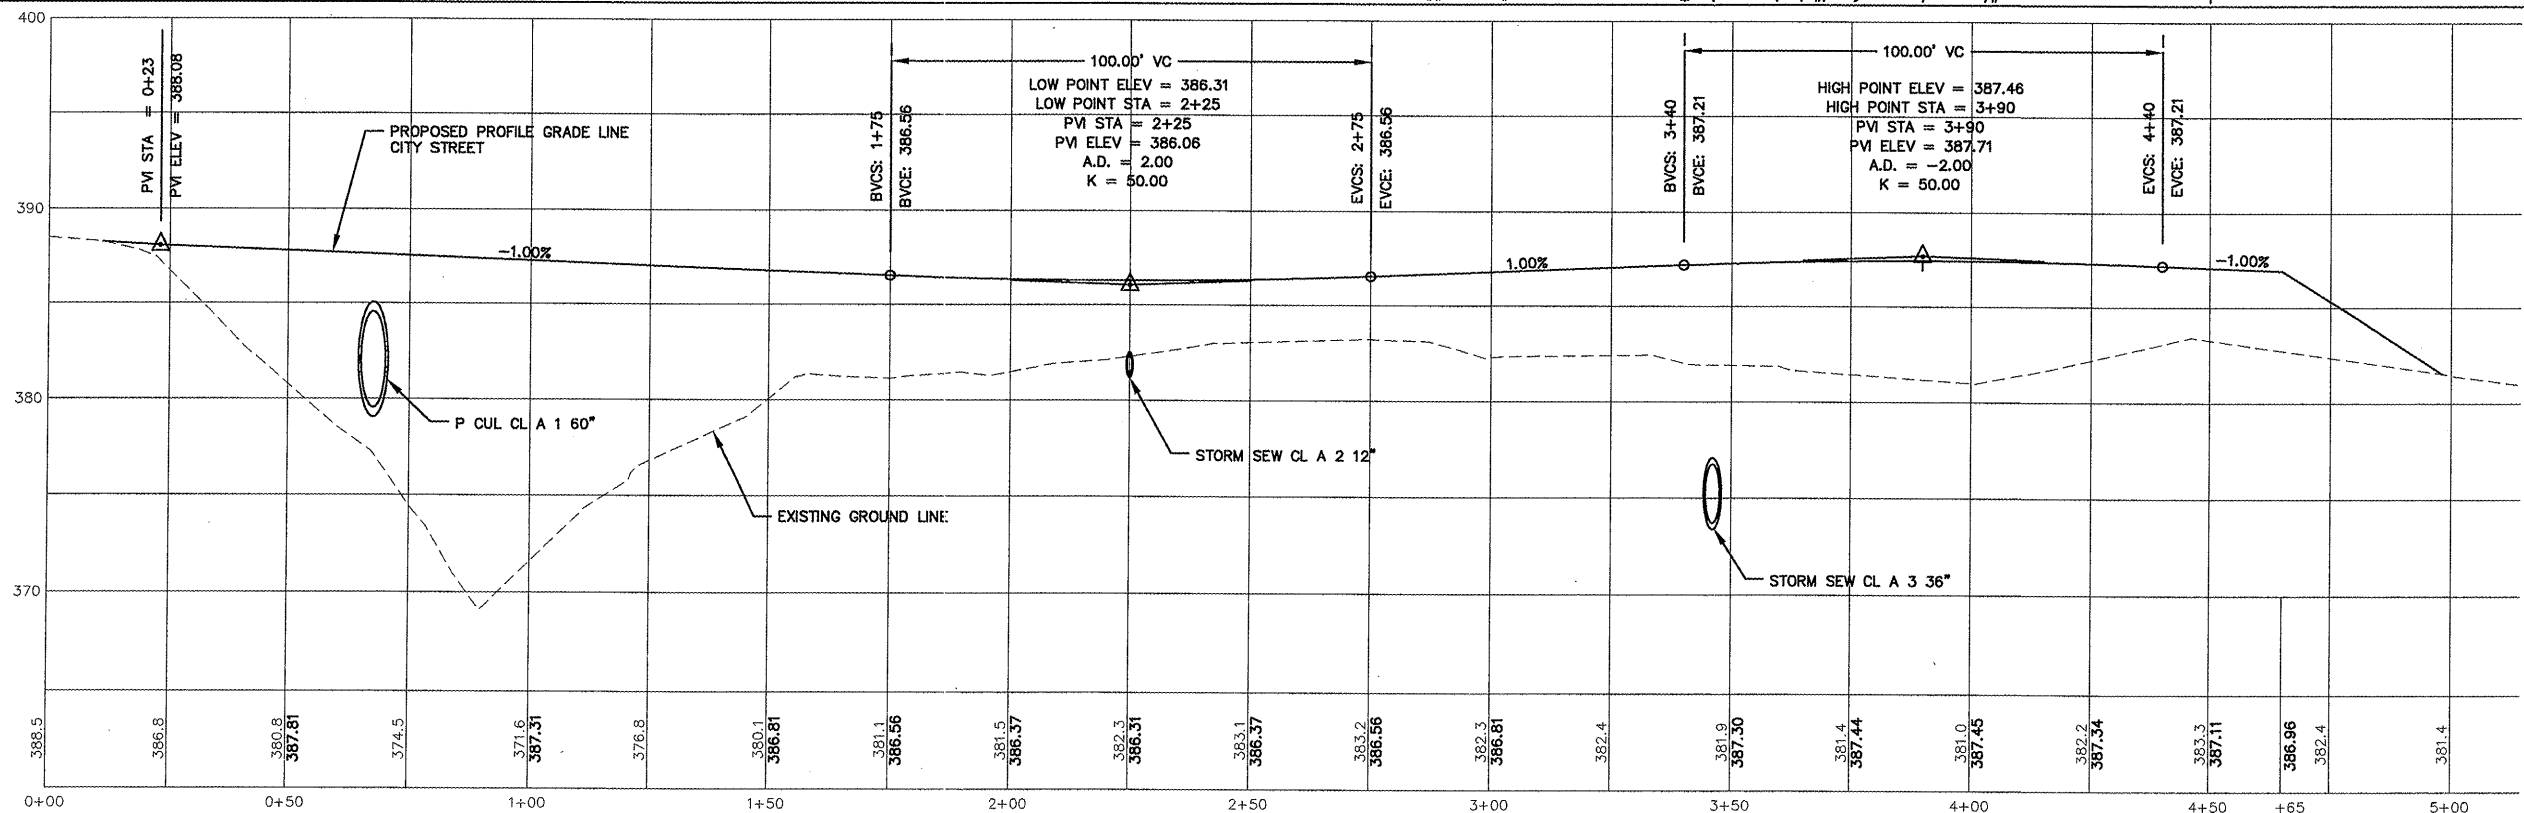


ROUTE	SECTION	COUNTY	TOTAL SHEETS	SHEET NO.
	05-00118-00-RP	JACKSON	32	13
JOB NO. C-99-515-06 FED PROJ: HPP-0321(117)				
CITY OF CARBONDALE				

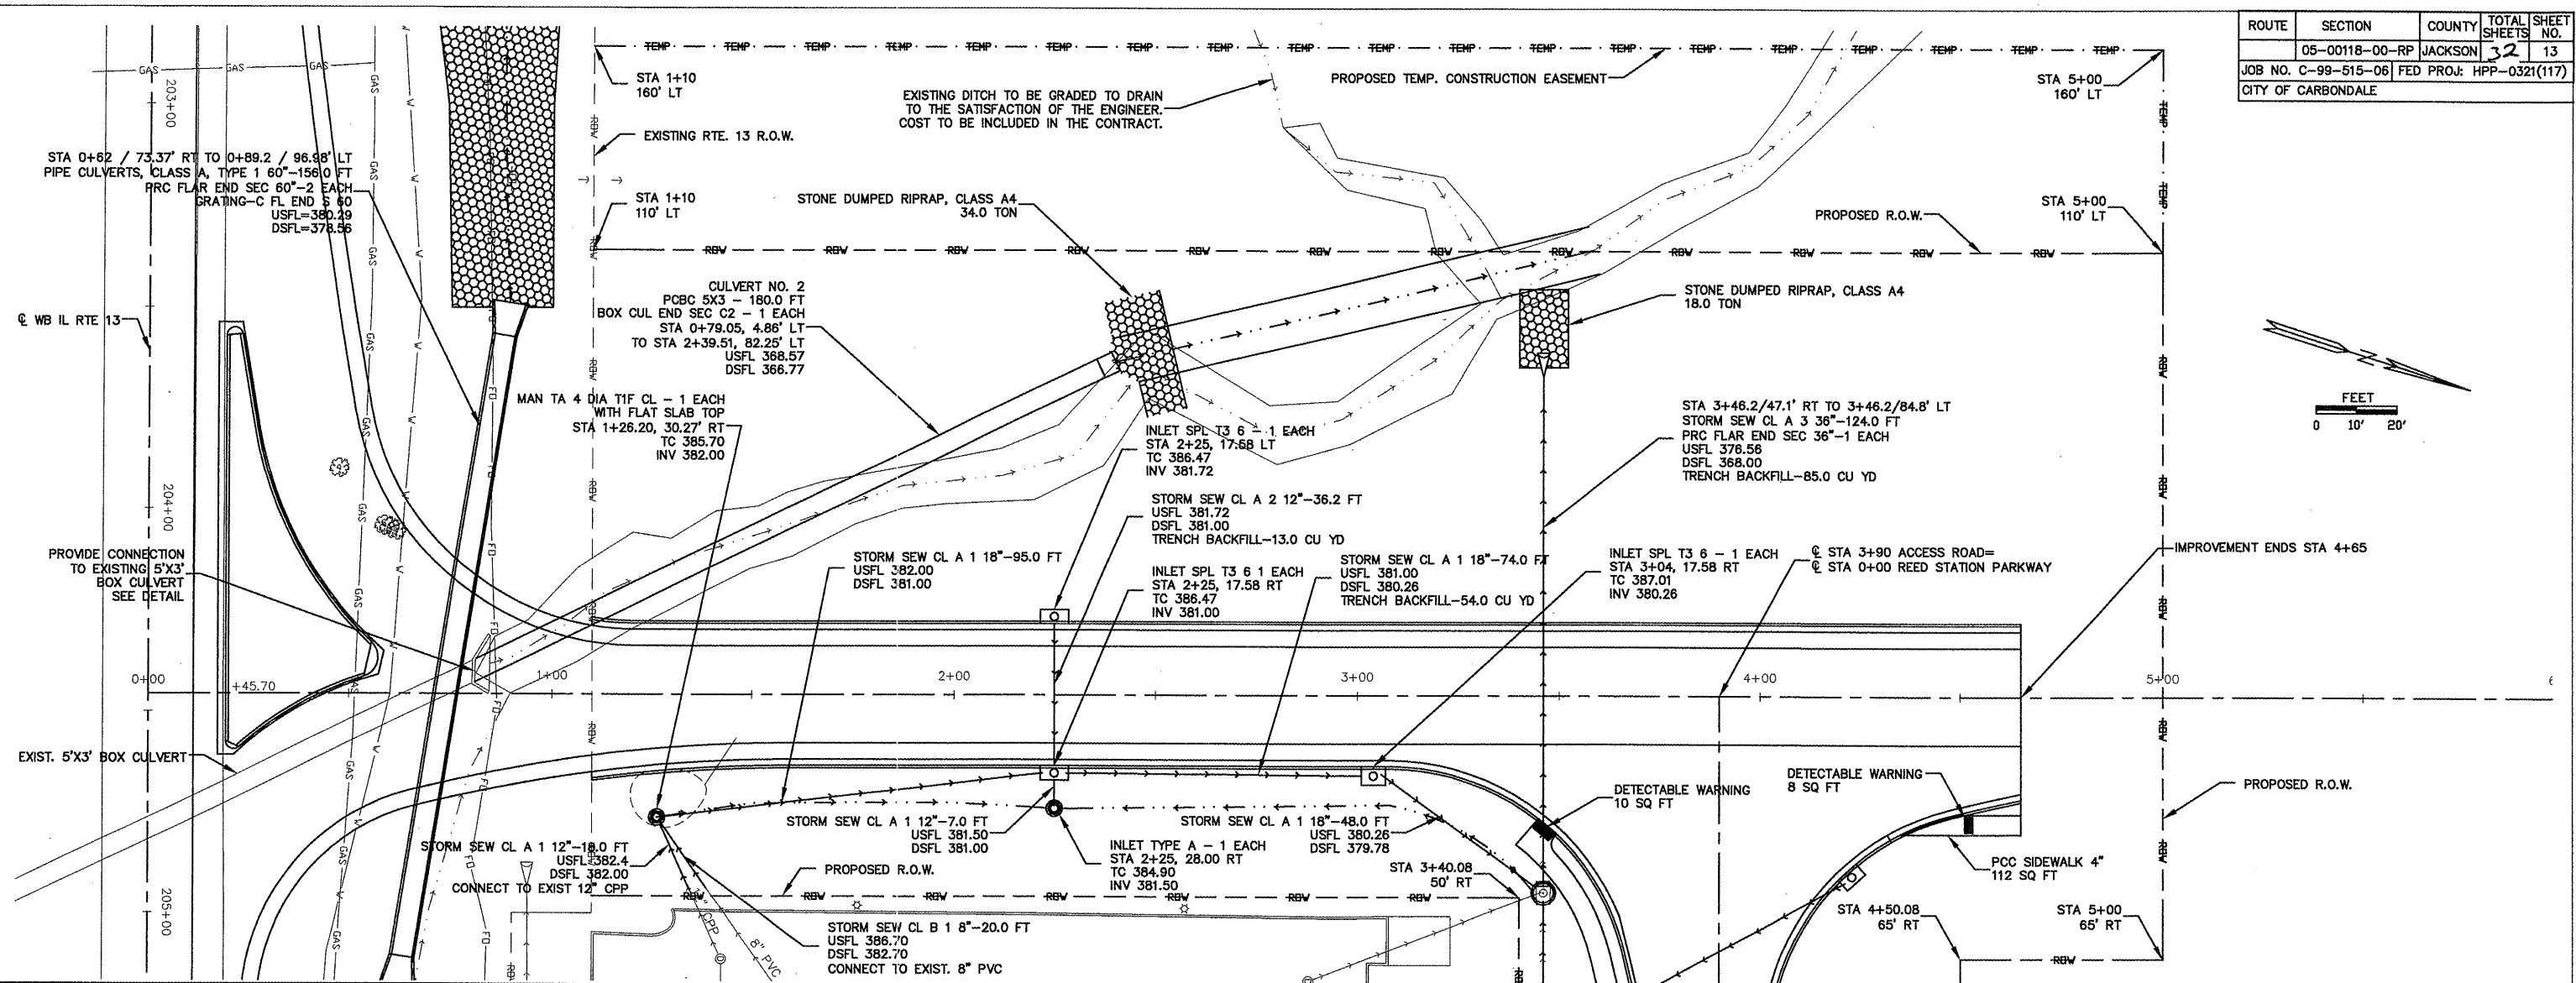

PLAN AND PROFILE
ACCESS ROAD
STA 0+00 TO STA 5+00