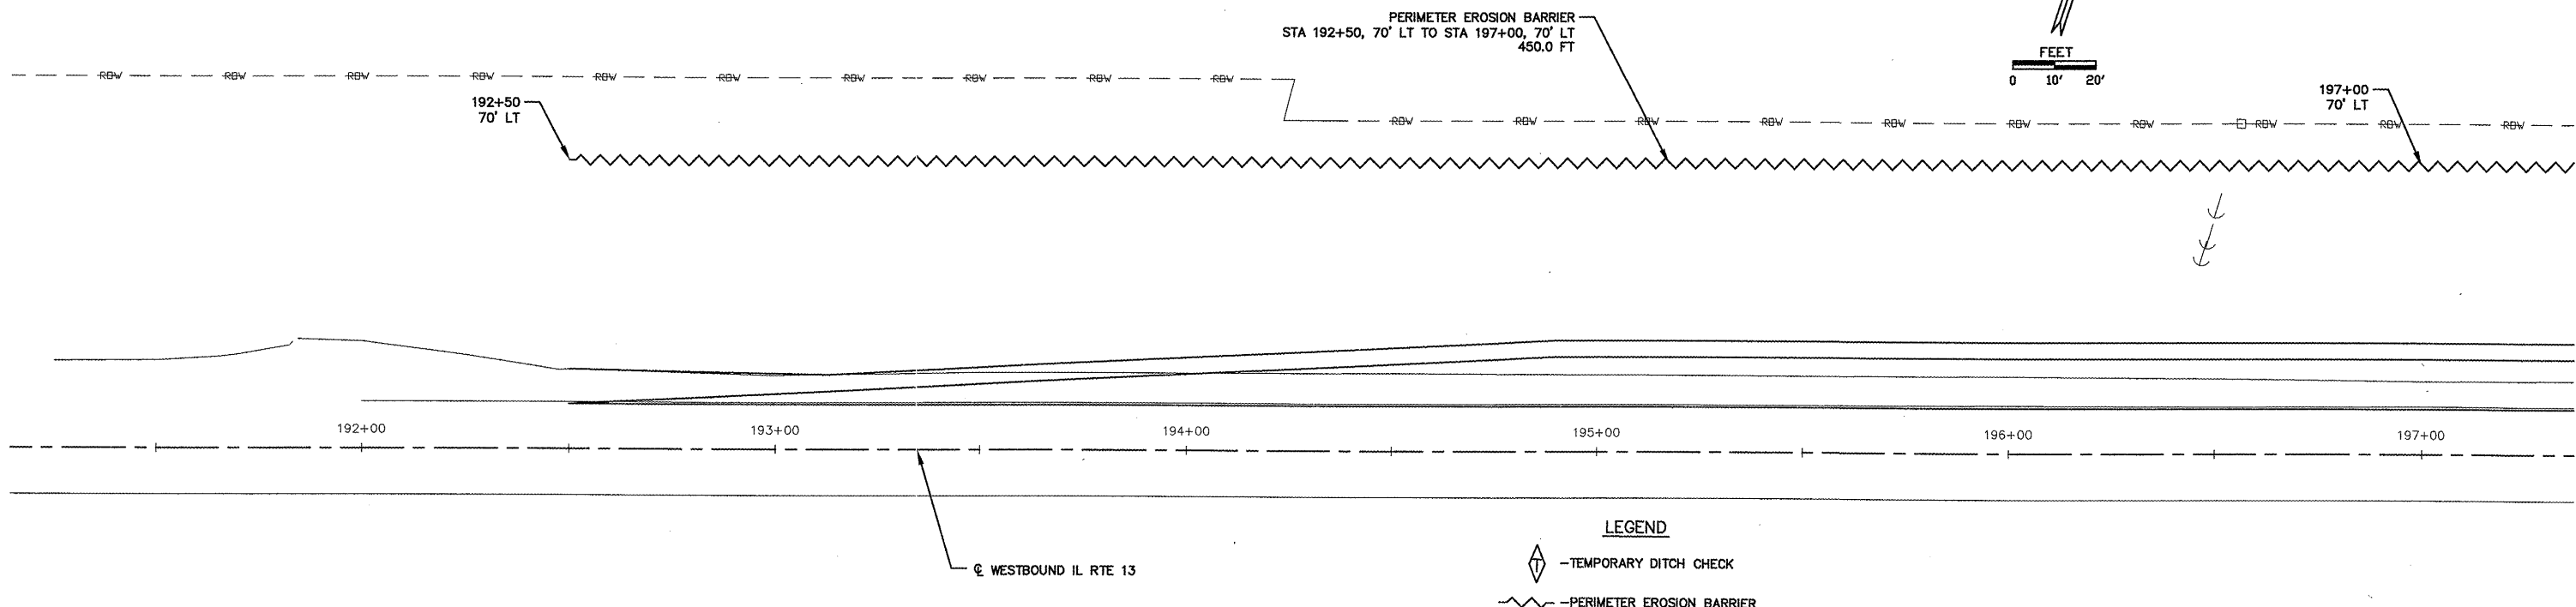


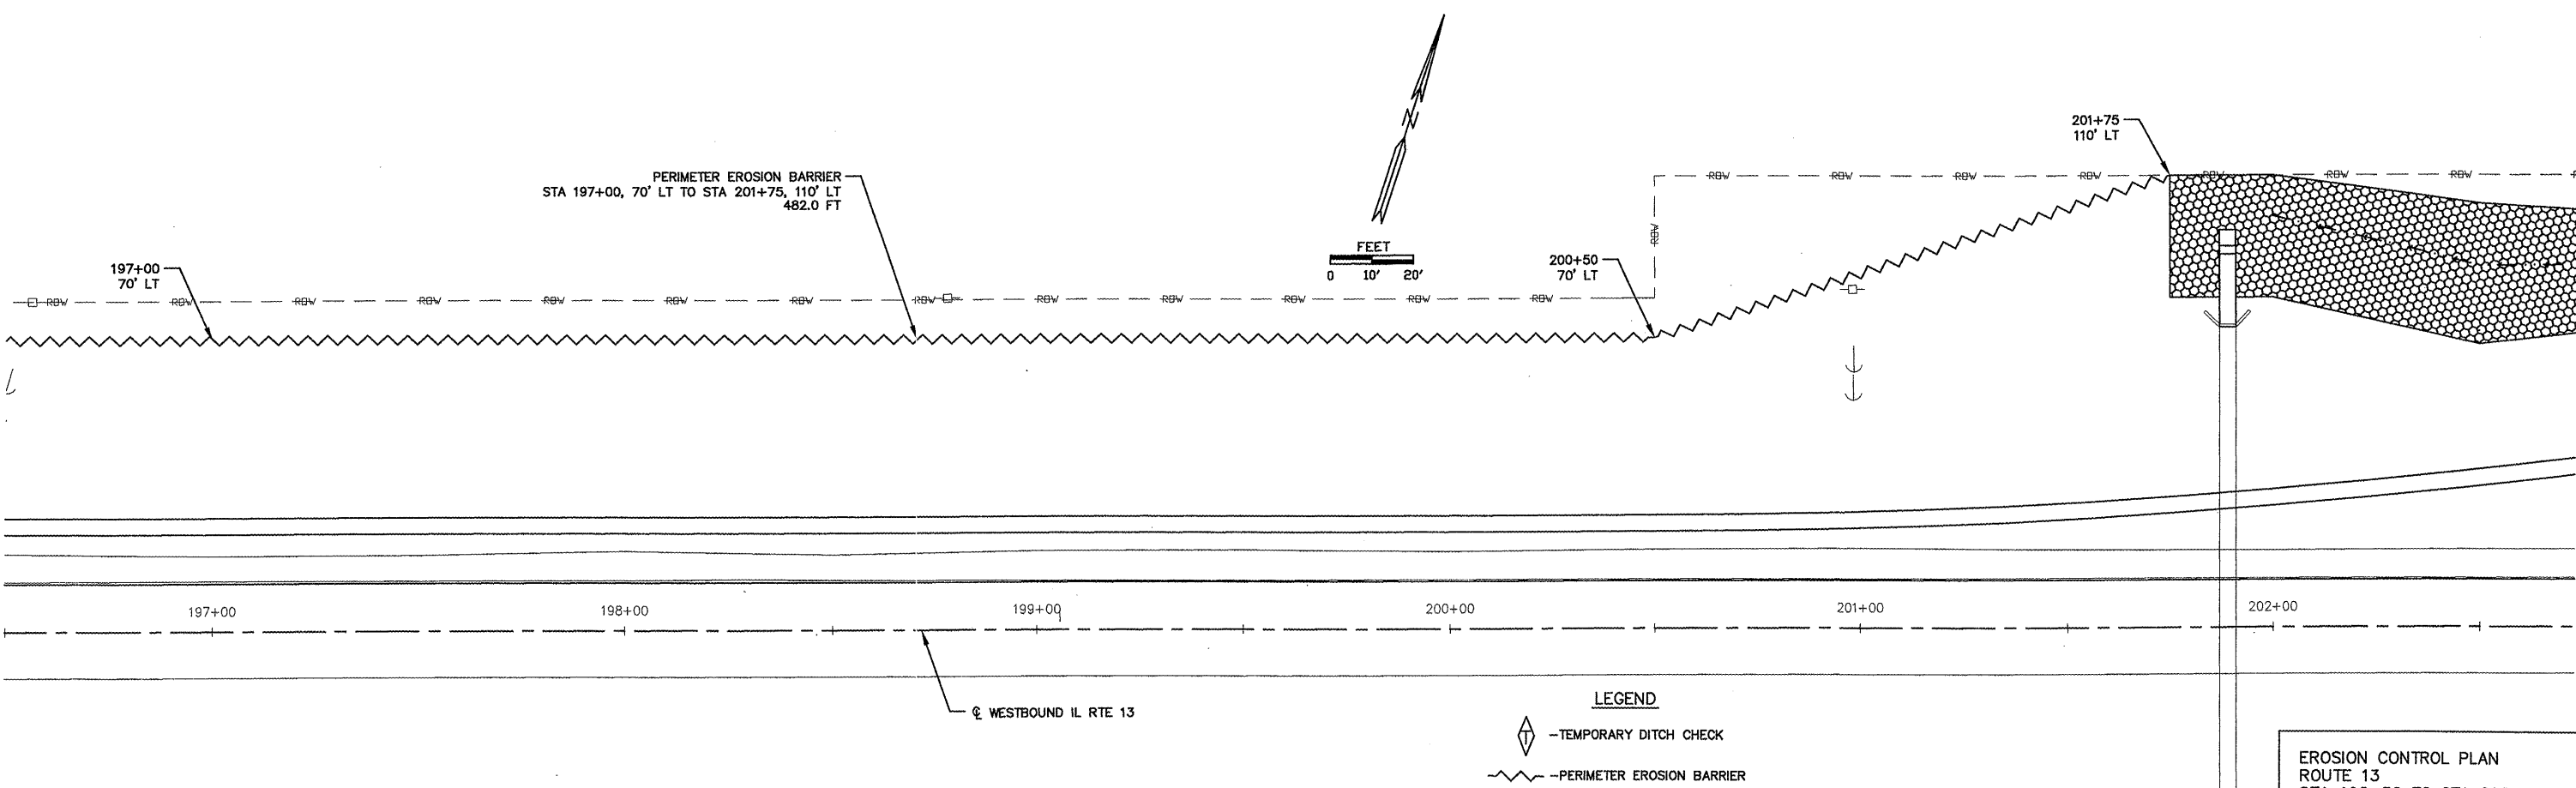
 



ROUTE	SECTION	COUNTY	TOTAL SHEETS	SHEET NO.
	05-00118-00-RP	JACKSON	32	18
JOB NO. C-99-515-06 FED PROJ: HPP-0321(117)				
CITY OF CARBONDALE				



LEGEND
 -TEMPORARY DITCH CHECK
 -PERIMETER EROSION BARRIER



LEGEND
 -TEMPORARY DITCH CHECK
 -PERIMETER EROSION BARRIER

EROSION CONTROL PLAN
 ROUTE 13
 STA 192+50 TO STA 202+00