







ROUTE	SECTION	COUNTY	TOTAL SHEETS	SHEET NO.
	05-00118-00-RP	JACKSON	32	19
JOB NO. C-99-515-06		FED PROJ: HPP-0321(117)		
CITY OF CARBONDALE				

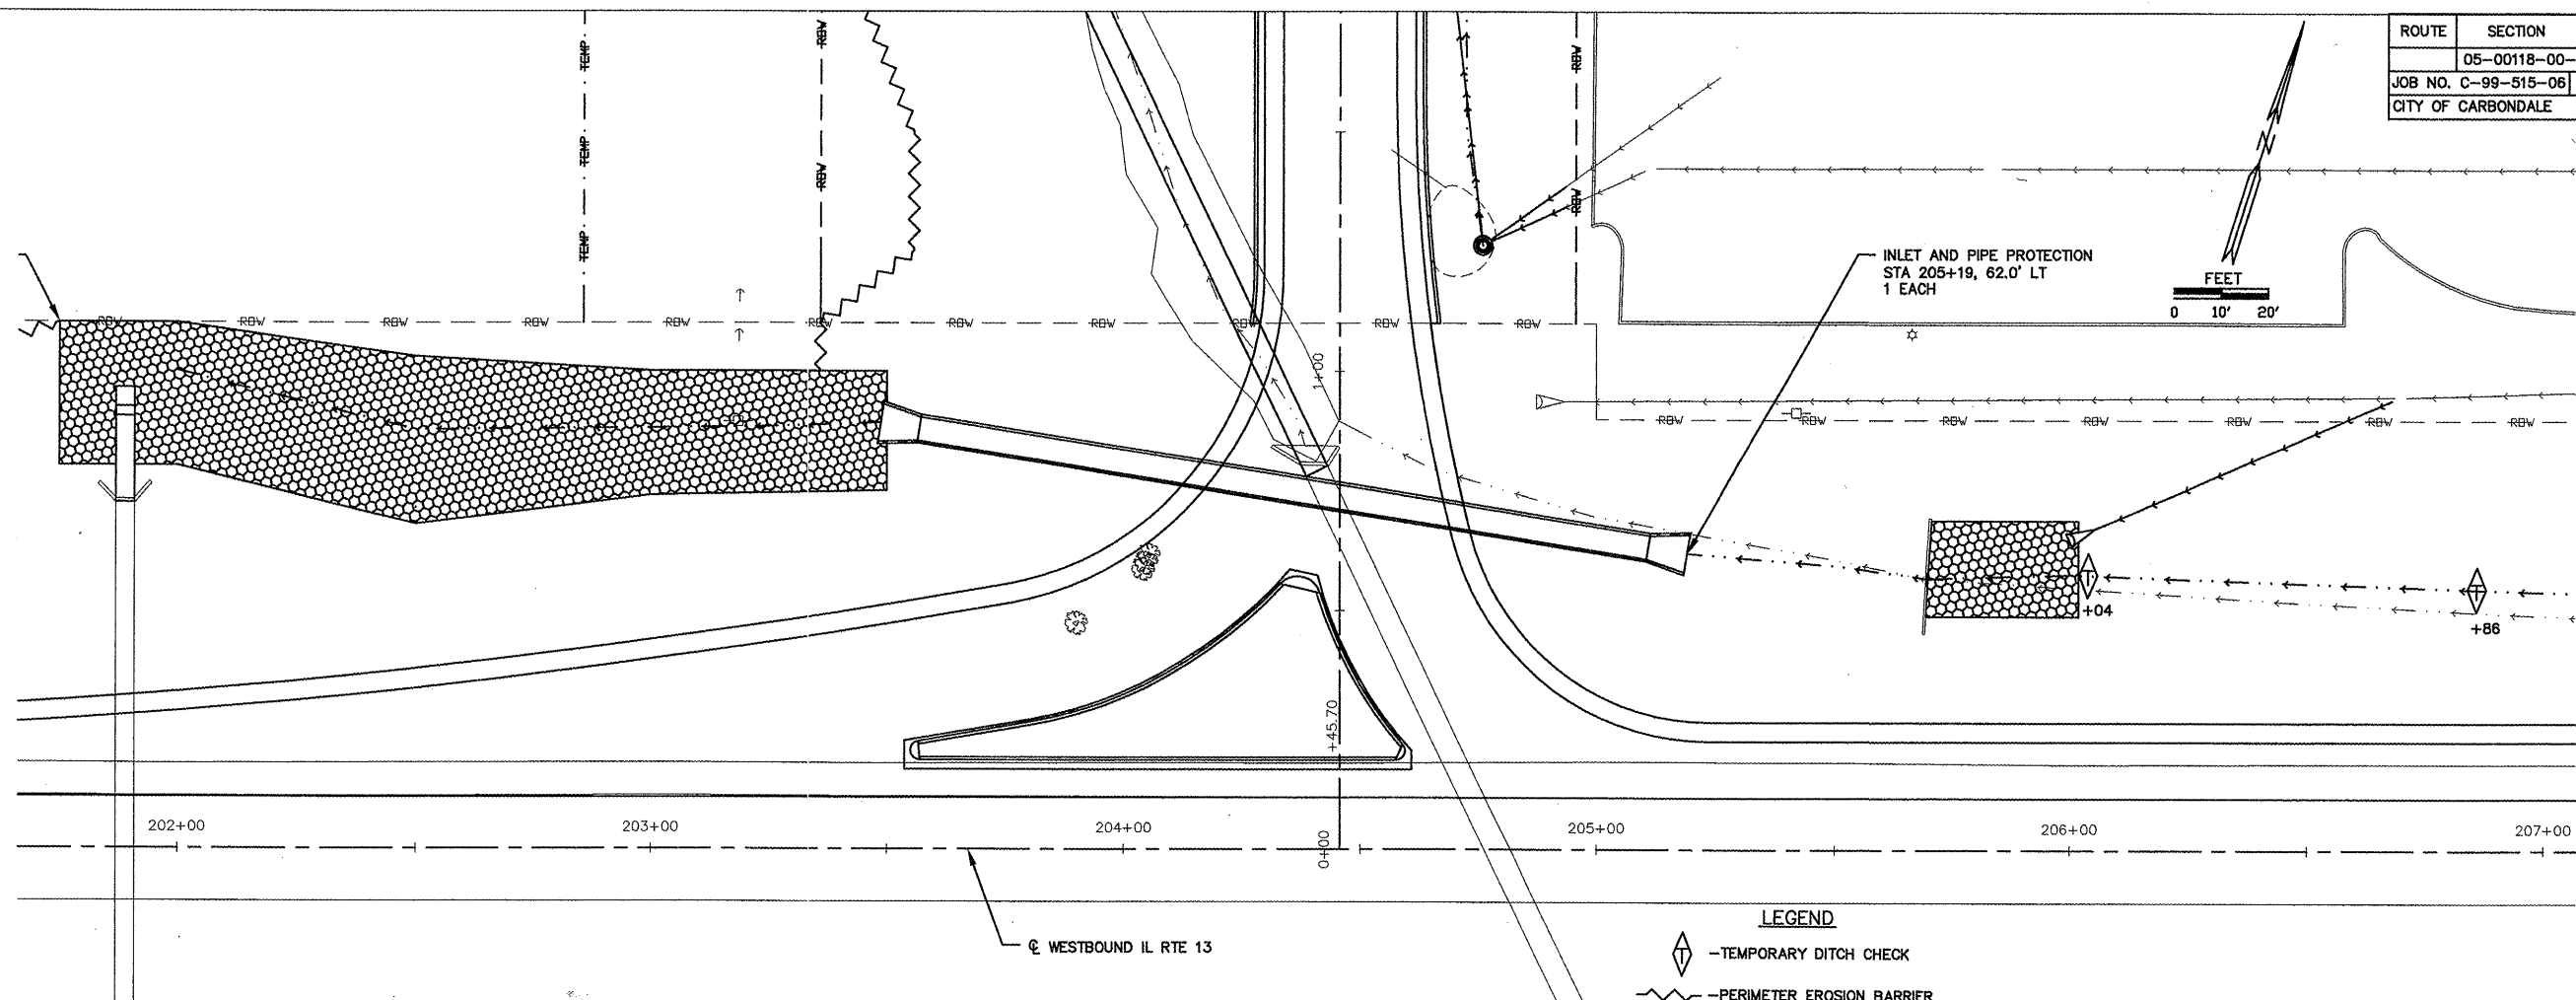

LEGEND
 -TEMPORARY DITCH CHECK
 -PERIMETER EROSION BARRIER

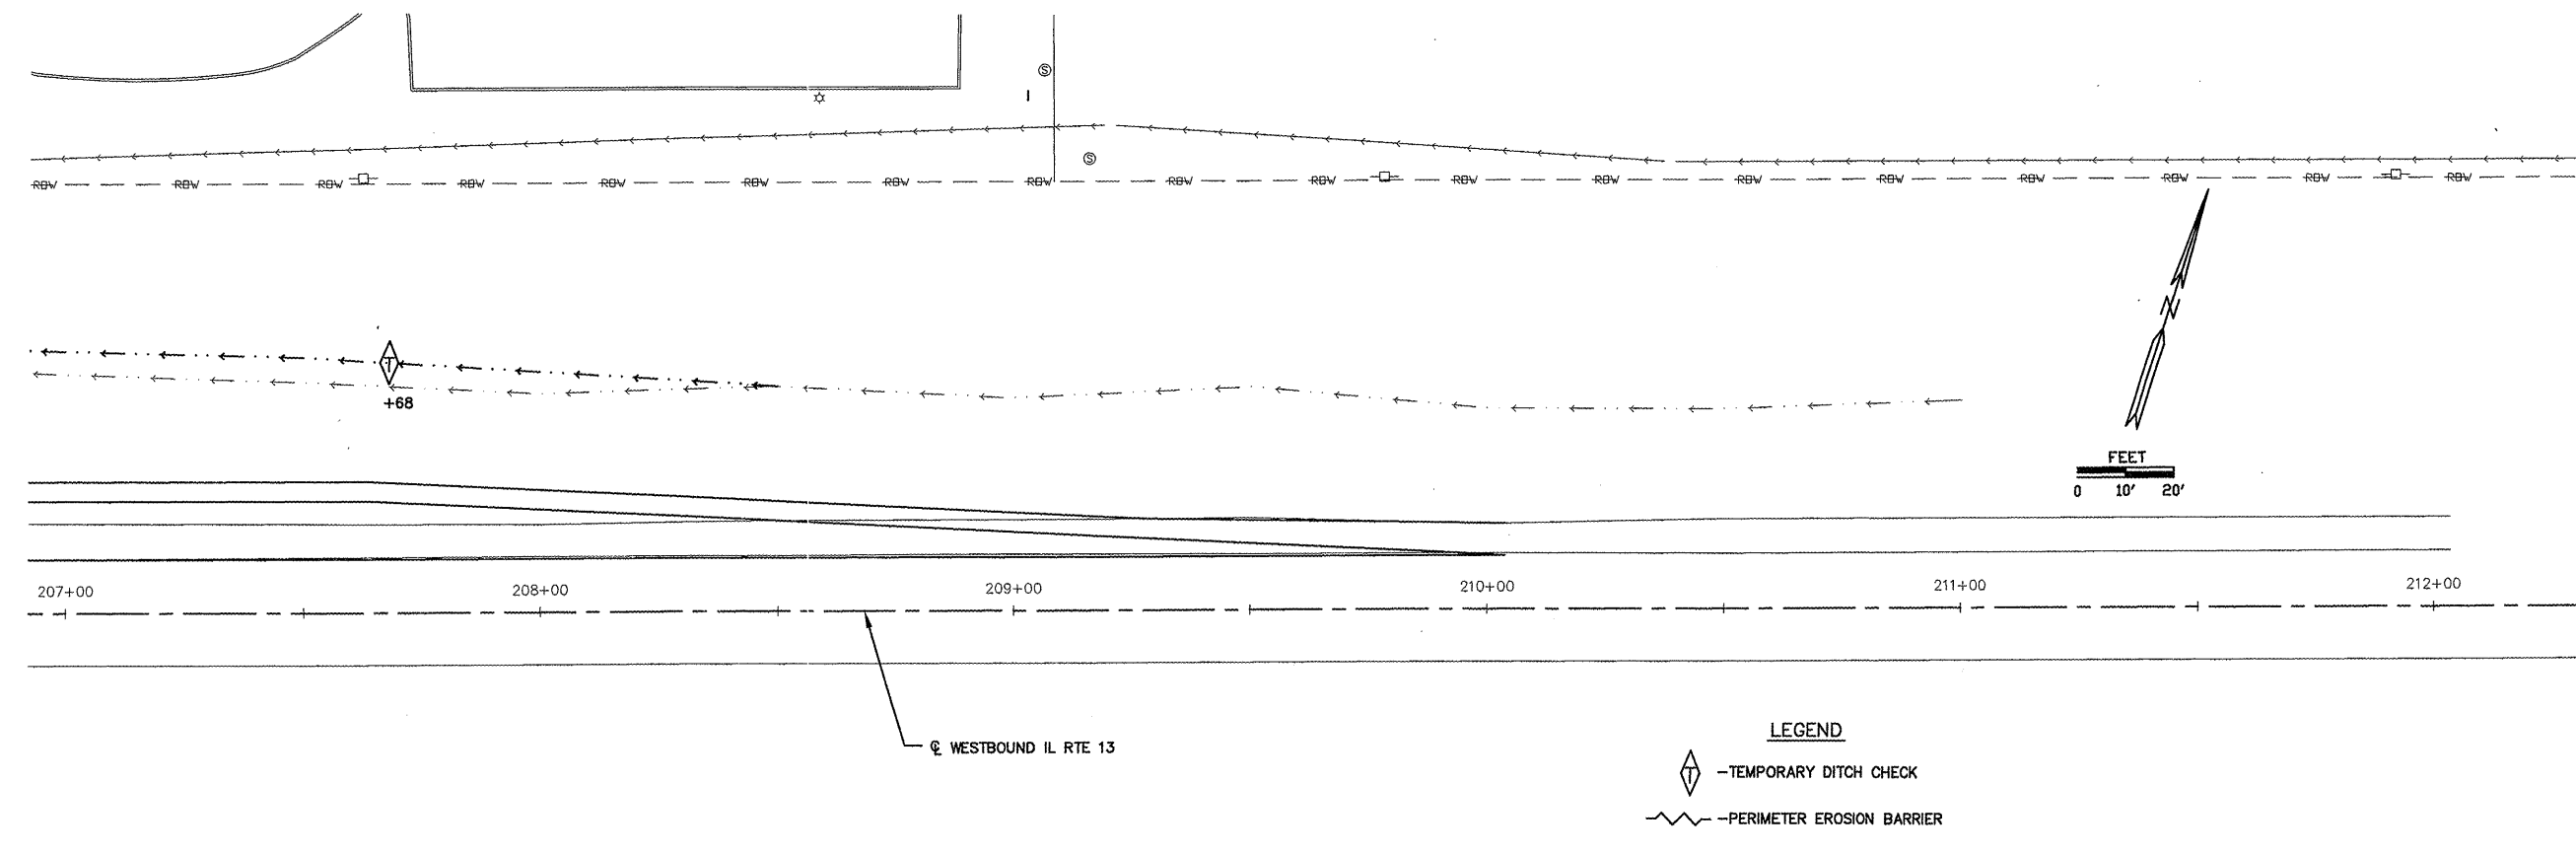

LEGEND
 -TEMPORARY DITCH CHECK
 -PERIMETER EROSION BARRIER

EROSION CONTROL PLAN
 ROUTE 13
 STA 202+00 TO STA 210+03.70