


| ROUTE | SECTION | COUNTY | TOTAL SHEETS | SHEET NO. |
|---|----------------|---------|--------------|-----------|
| | 05-0011B-00-RP | JACKSON | 22 | 20 |
| JOB NO. C-99-515-06 FED PROJ. HPP-0321(117) | | | | |
| CITY OF CARBONDALE | | | | |

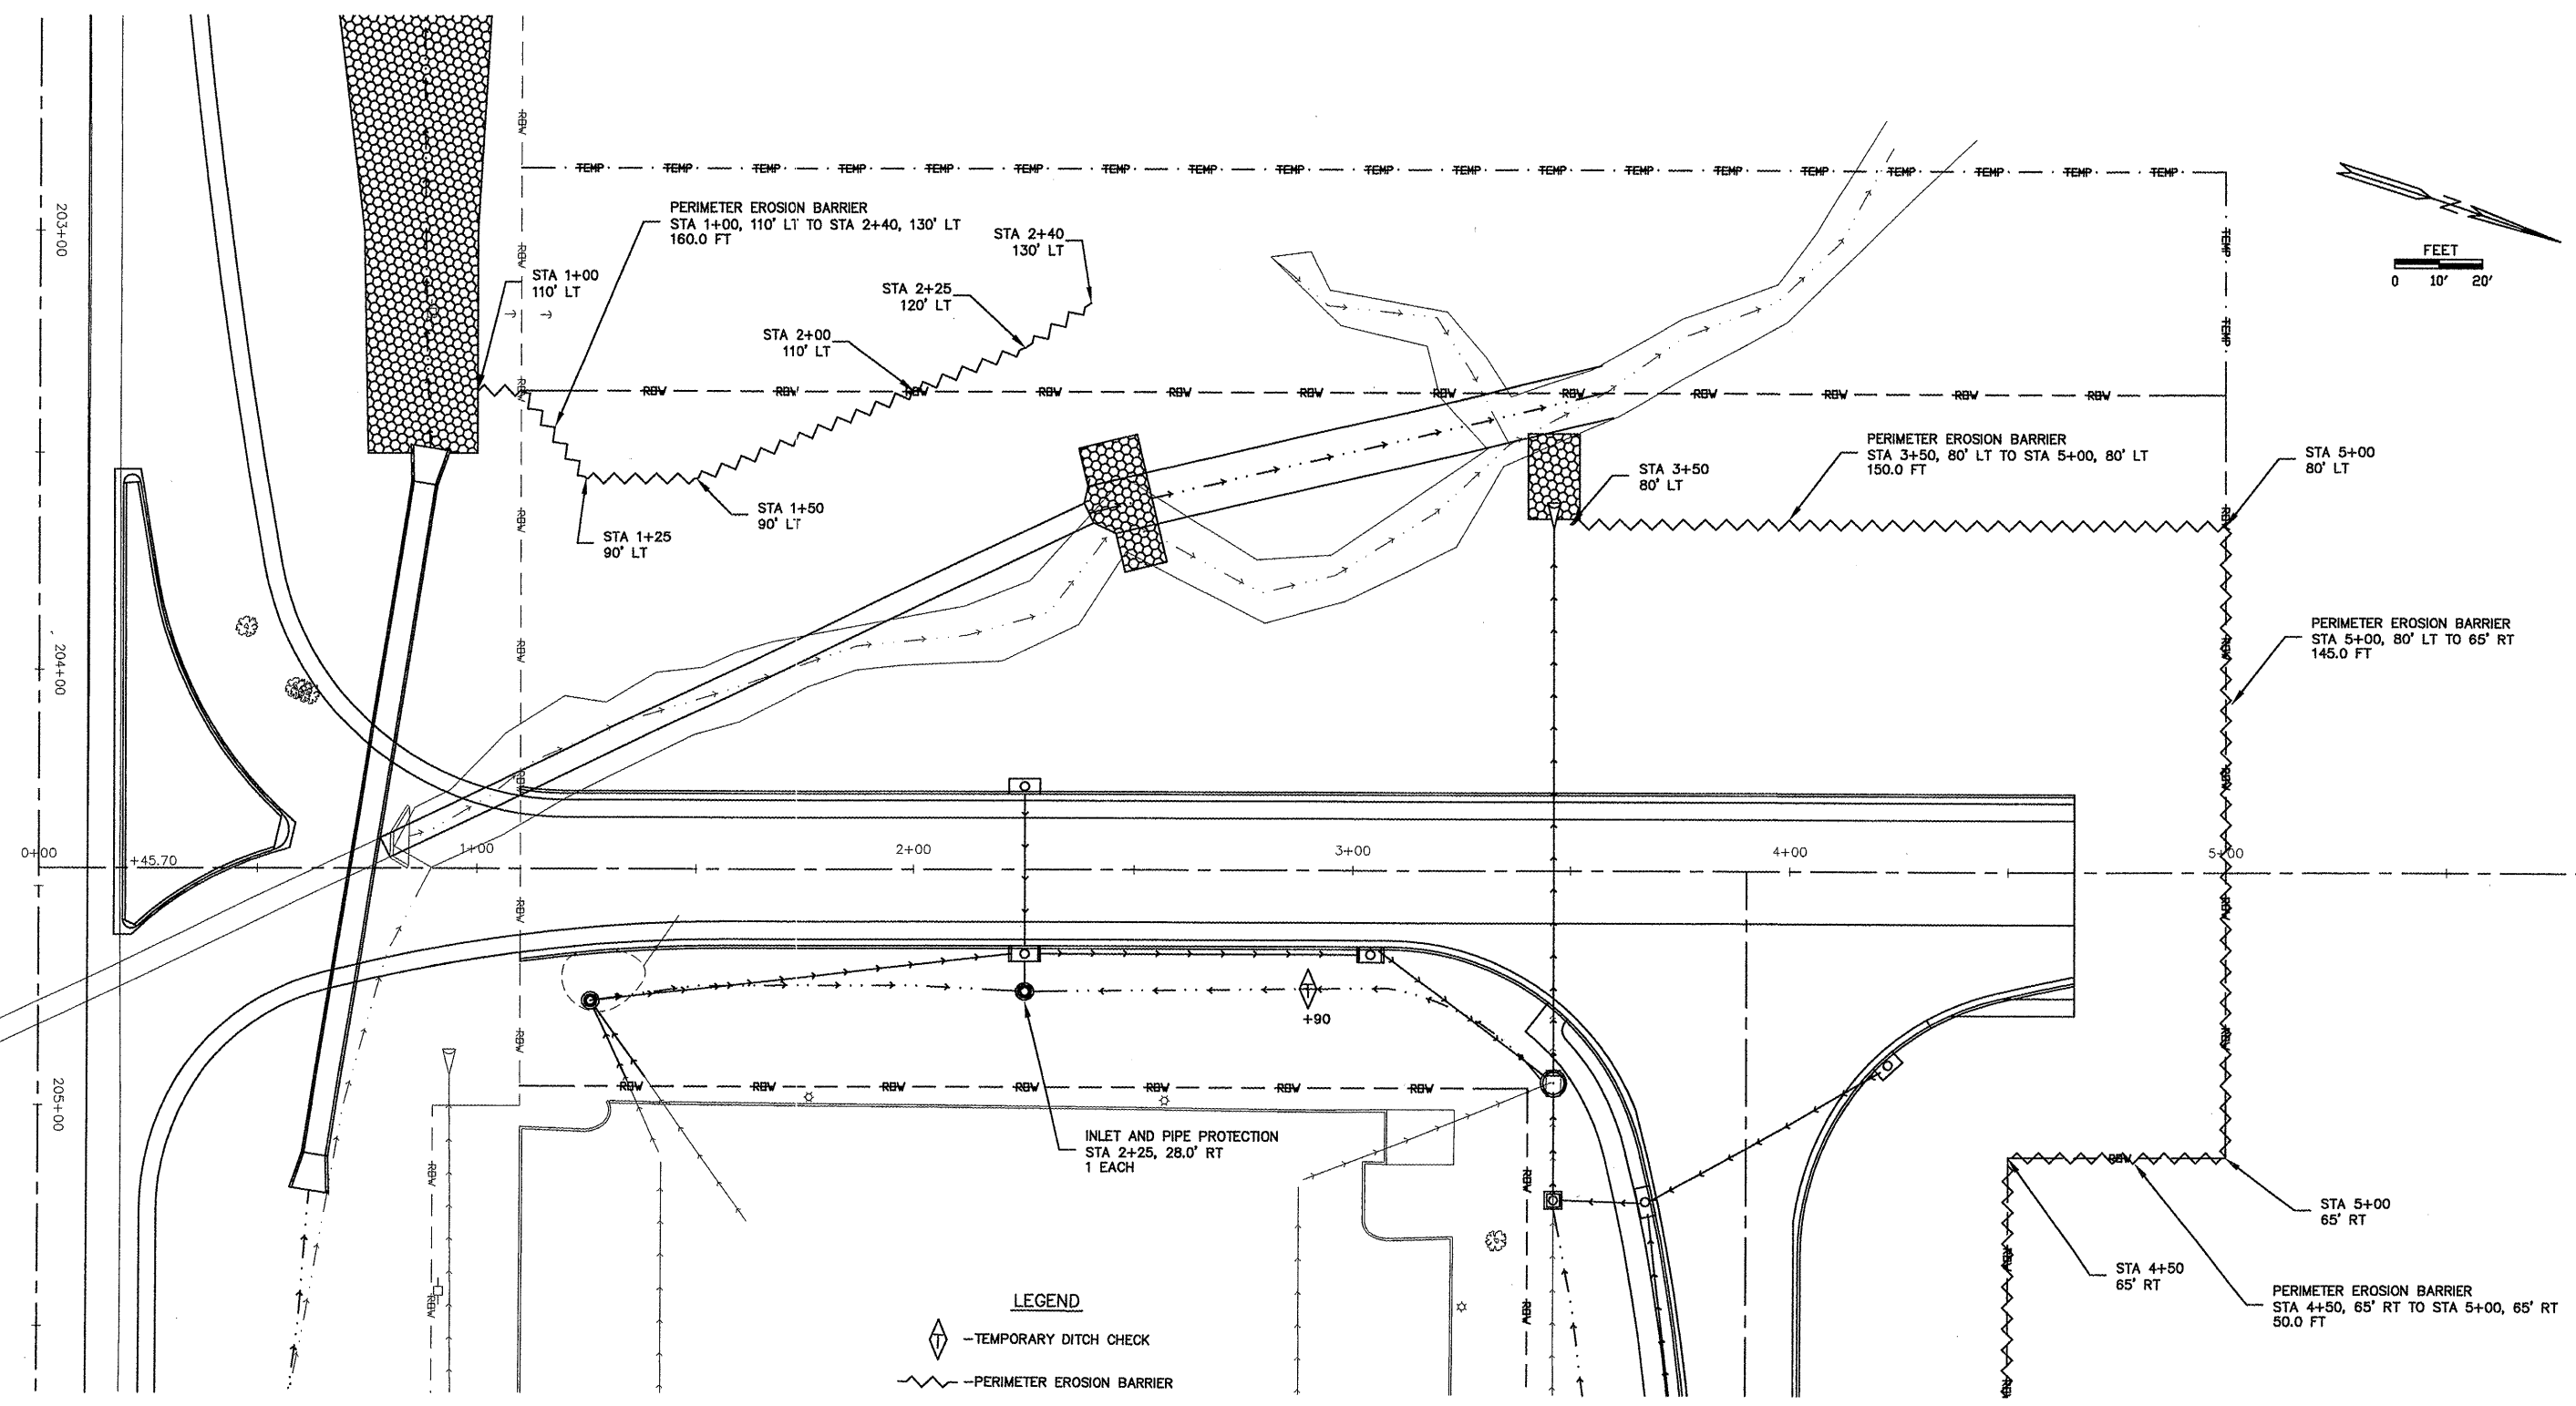

LEGEND

◇ - TEMPORARY DITCH CHECK

~ PERIMETER EROSION BARRIER

EROSION CONTROL PLAN
ACCESS ROAD
STA 0+00 TO STA 4+65