


ROUTE	SECTION	COUNTY	TOTAL SHEETS	SHEET NO.
05-00118-00-RP	JACKSON	32	21	
JOB NO. C-99-515-06 FED PROJ: HFP-0321(117)				
CITY OF CARBONDALE				

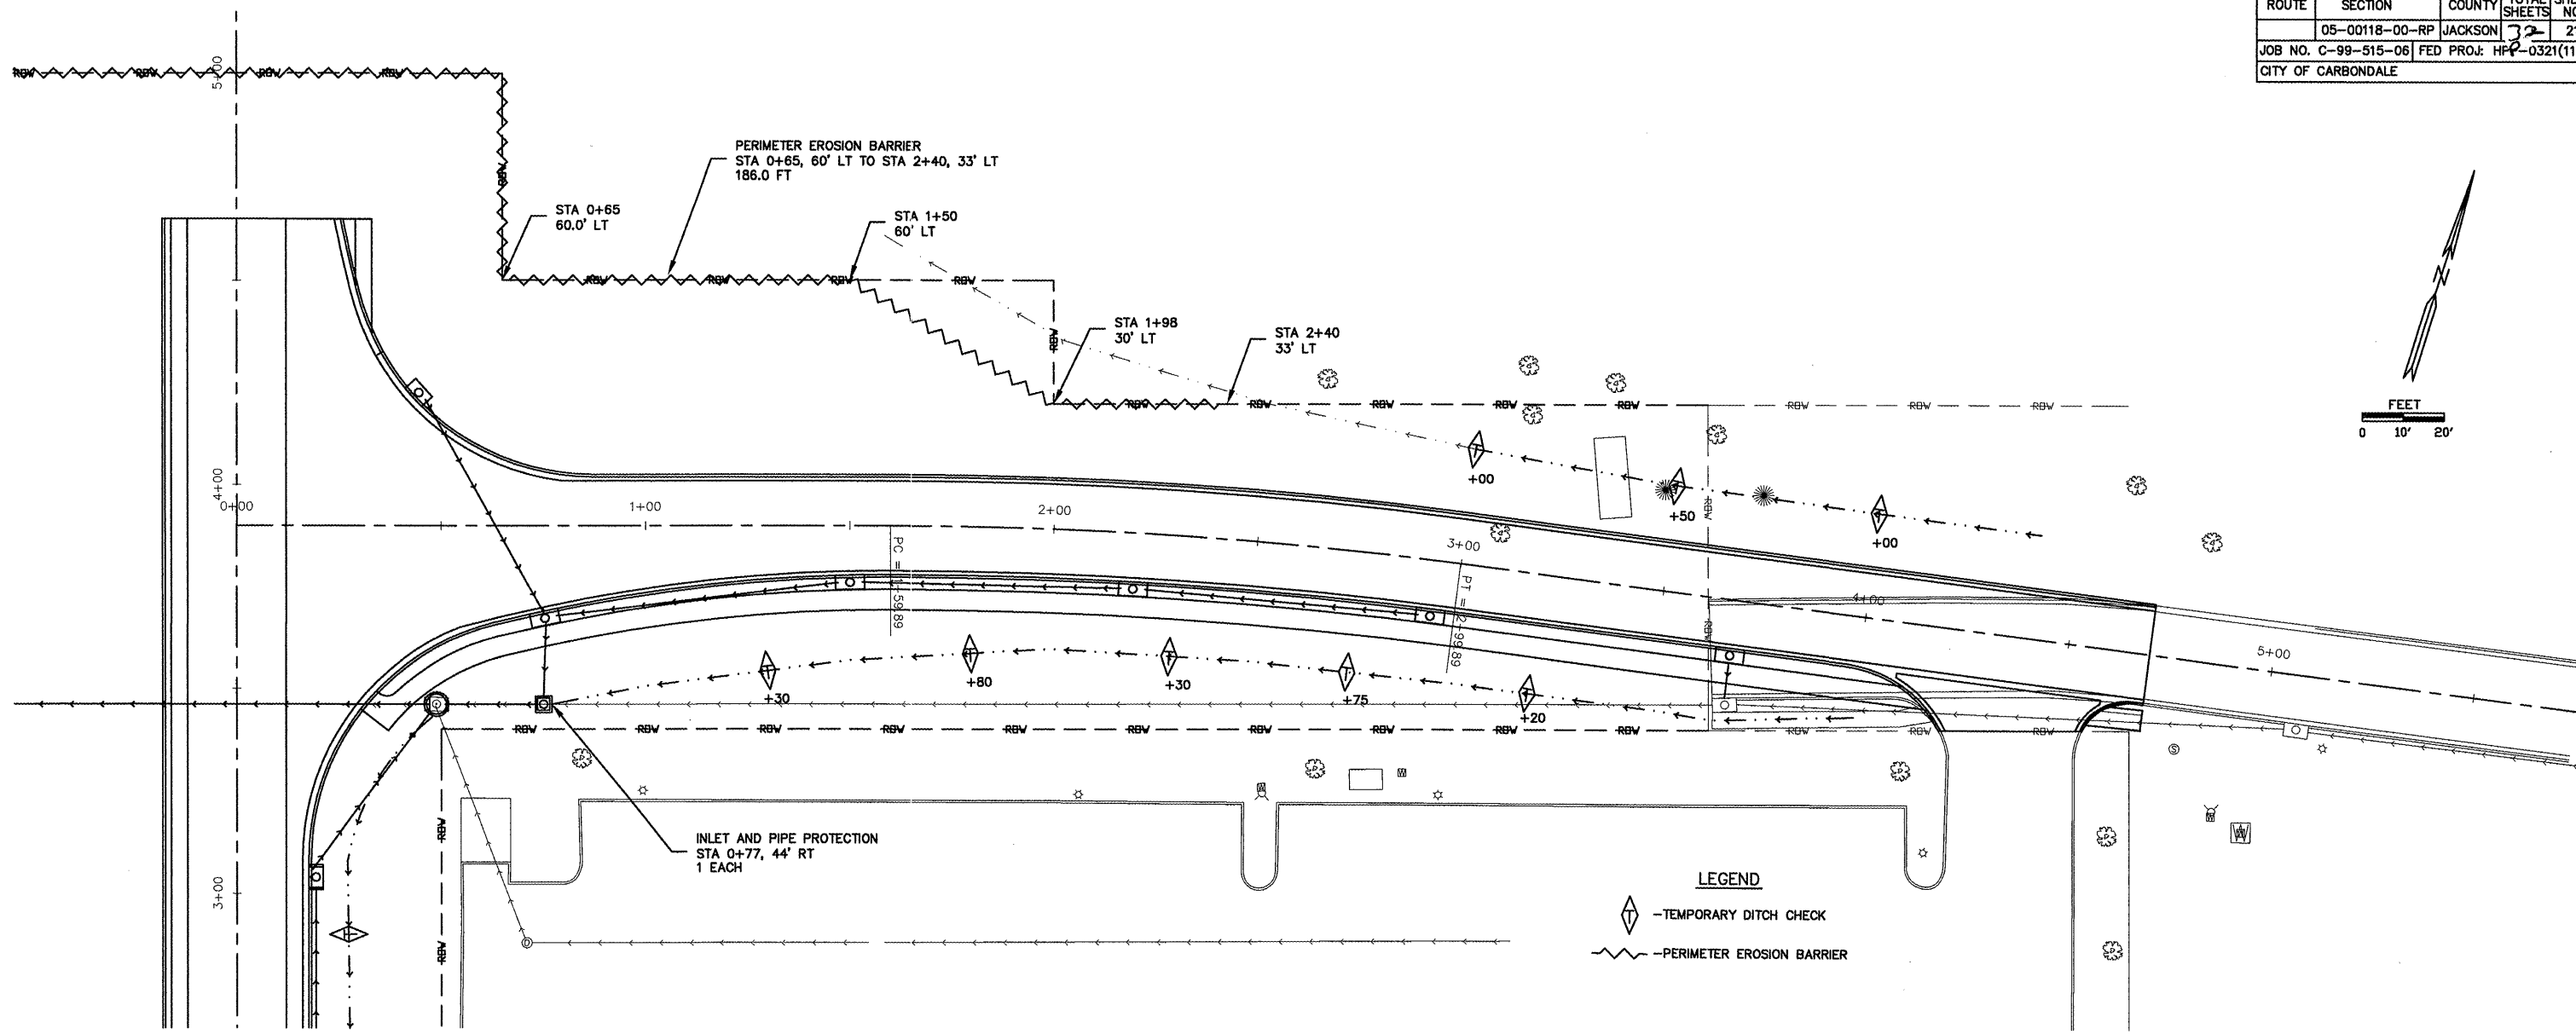

**EROSION CONTROL SCHEDULES**

PERIMETER EROSION BARRIER	
STATION TO STATION	LENGTH
ROUTE 13	
206+04 LT TO 201+75 LT	932.0
ACCESS ROAD	
1+00 LT TO 2+40 LT	160.0
3+50 LT TO 5+00 LT	150.0
5+00 LT TO 5+00 RT	145.0
4+50 RT TO 5+00 RT	50.0
REED STATION PARKWAY	
0+65 LT TO 2+40 LT	186.0
<b>TOTAL</b>	<b>1,623.0'</b>

TEMPORARY DITCH CHECKS	
STATION	FOOT
ROUTE 13	
206+04 LT	12.0
206+86 LT	12.0
207+68 LT	12.0
ACCESS ROAD	
2+90 RT	12.0
REED STATION PARKWAY	
1+30 RT	16.0
1+80 RT	16.0
2+30 RT	16.0
2+75 RT	16.0
3+20 RT	16.0
3+00 LT	10.0
3+50 LT	10.0
4+00 LT	10.0
<b>TOTAL</b>	<b>158.0</b>

INLET AND PIPE PROTECTION	
STATION	EACH
ROUTE 13	
205+19	1
ACCESS ROAD	
2+25 RT	1
REED STATION PARKWAY	
0+77 RT	1
<b>TOTAL</b>	<b>3</b>

EROSION CONTROL PLAN  
REED STATION PARKWAY  
STA 0+00 TO STA 4+70