
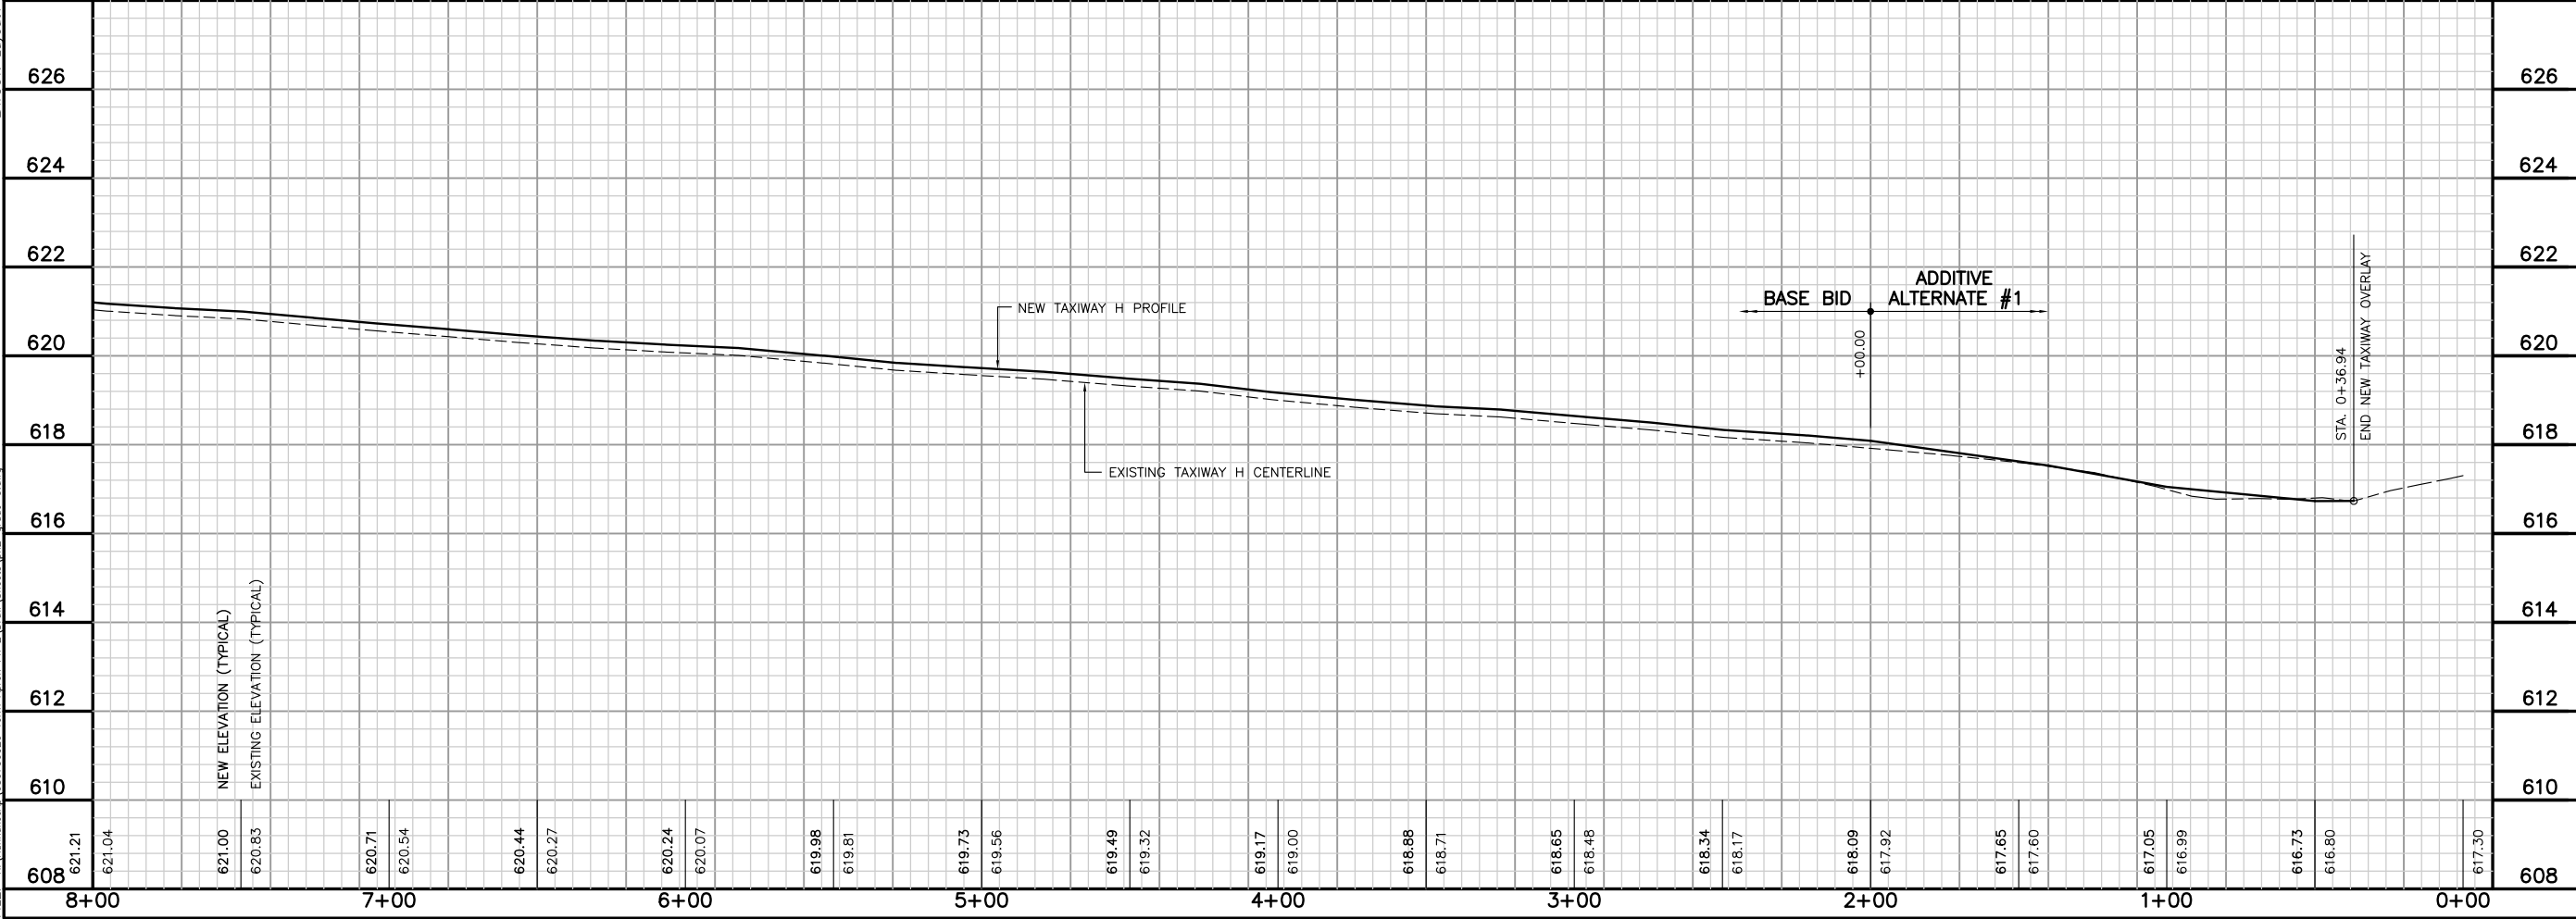


DATE: Thursday, February 04, 2010 11:22:32 AM
 FILE: K:\Kankakee\080756520 Term Apron Ph 2\Draw Sheets\12-grade-3.dwg

UPDATE BY: Jim Ohse
 LAYOUT: Layout1

DATE: Thursday, February 04, 2010 11:22:32 AM
 FILE: K:\Kankakee\080756520 Term Apron Ph 2\Draw Sheets\12-grade-3.dwg

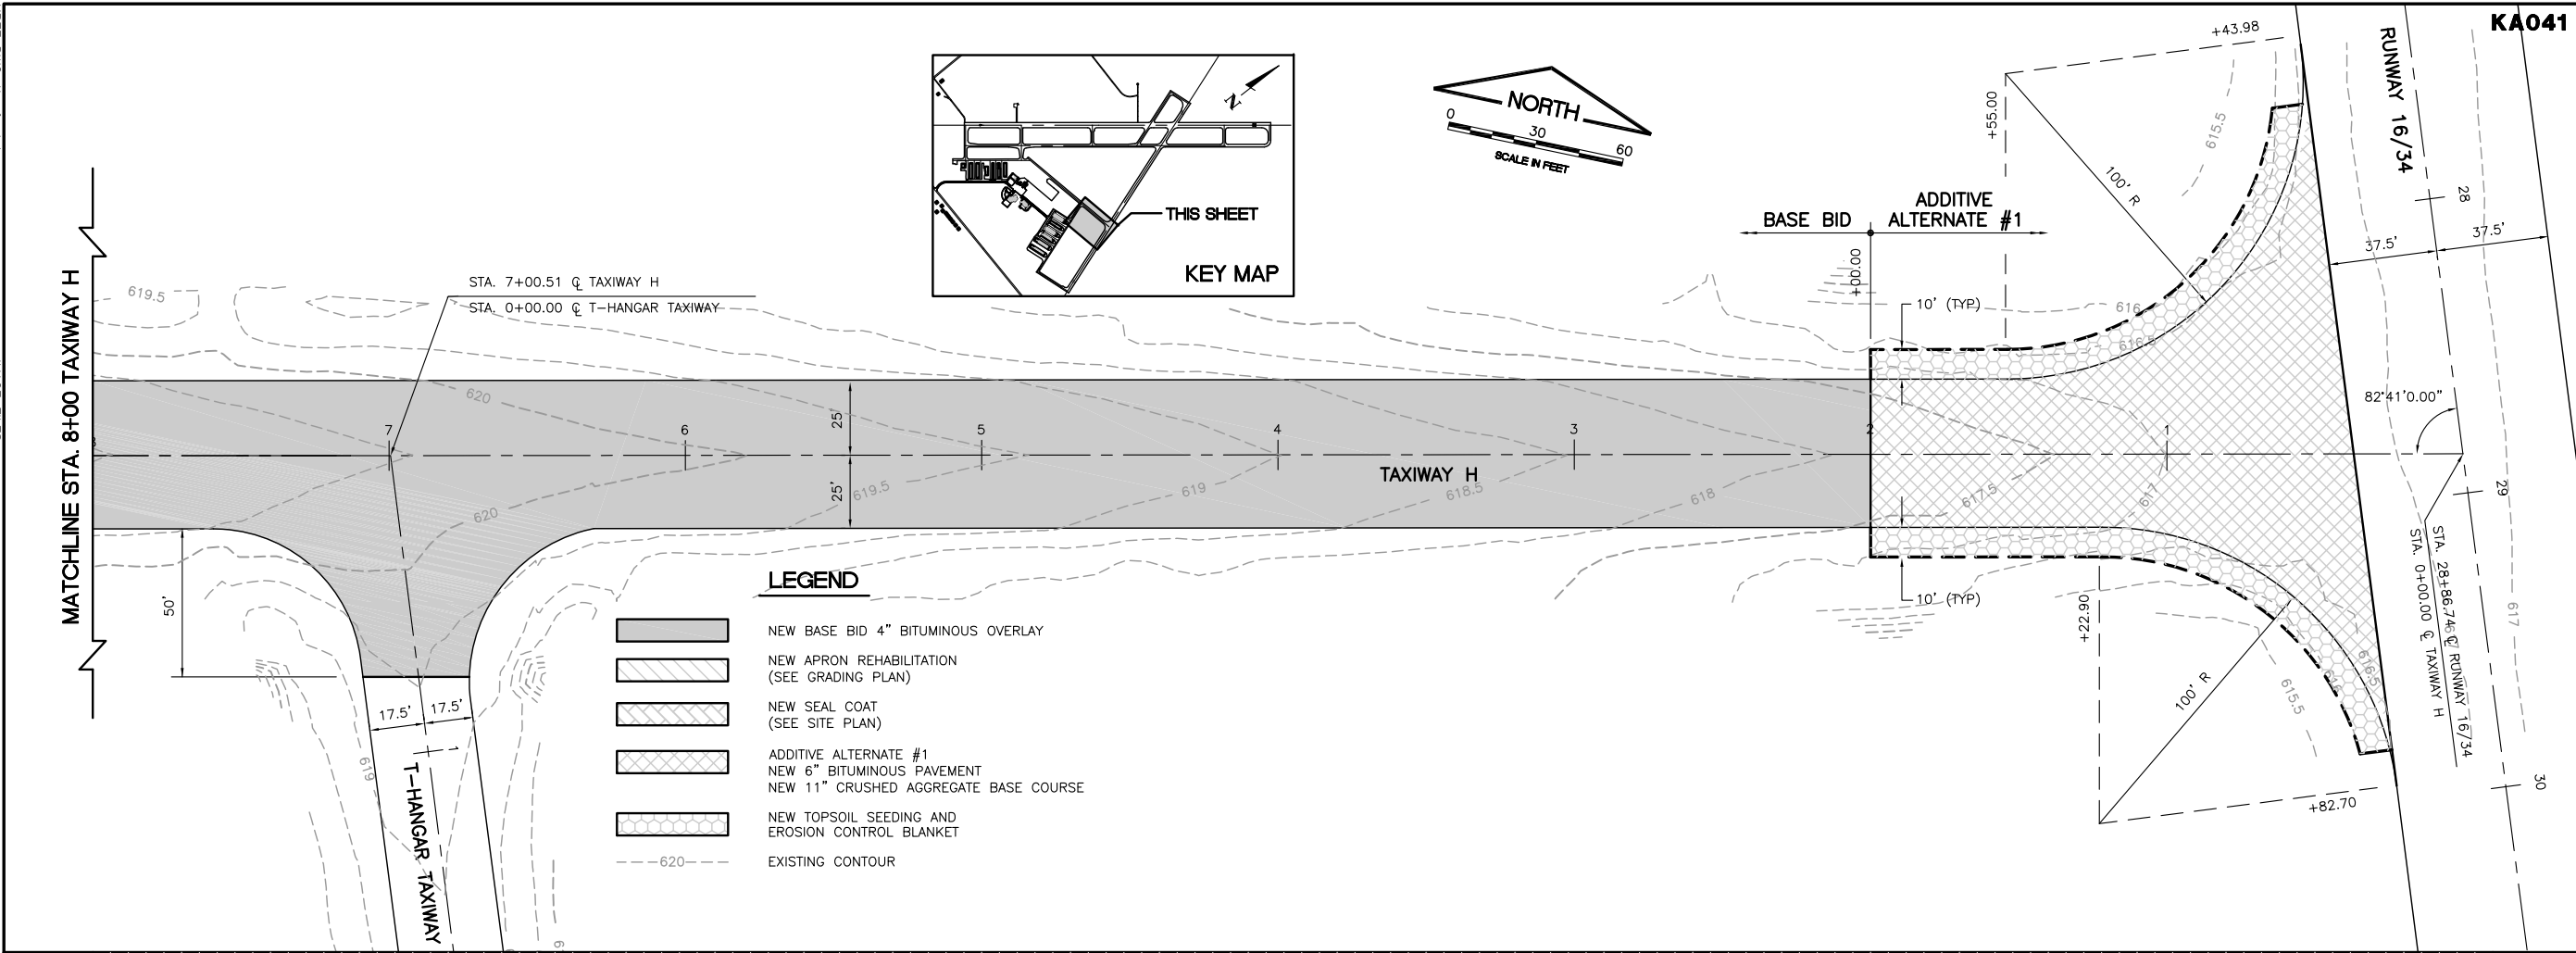

SURVEY BOOK # BOOK #

REVISIONS		
NUMBER	BY	DATE

0 1 2
 THIS BAR IS EQUAL TO 2" AT FULL SCALE (34X22).

**GREATER KANKAKEE AIRPORT
 KANKAKEE, ILLINOIS
 REHABILITATE TERMINAL APRON AND TAXIWAY H - PHASE 2**

**PLAN AND PROFILE - TAXIWAY H
 SHEET 2**

© Copyright CMT, Inc.

CMT
 CRAWFORD, MURPHY & TILLY, INC.
 CONSULTING ENGINEERS
 License No. 184-000613

DESIGN BY:	CAL
DRAWN BY:	JRO
CHECKED BY:	CAL
APPROVED BY:	DKP
DATE:	01/15/2010
JOB No:	08075-05-20
ILLINOIS PROJECT:	IKK-3902
A.I.P. PROJECT:	3-17-0057-B17
FINAL	

SHEET 12 OF 20 SHEETS