


**1 EAST ABUTMENT**  
SCALE: 1/4" = 1'-0"

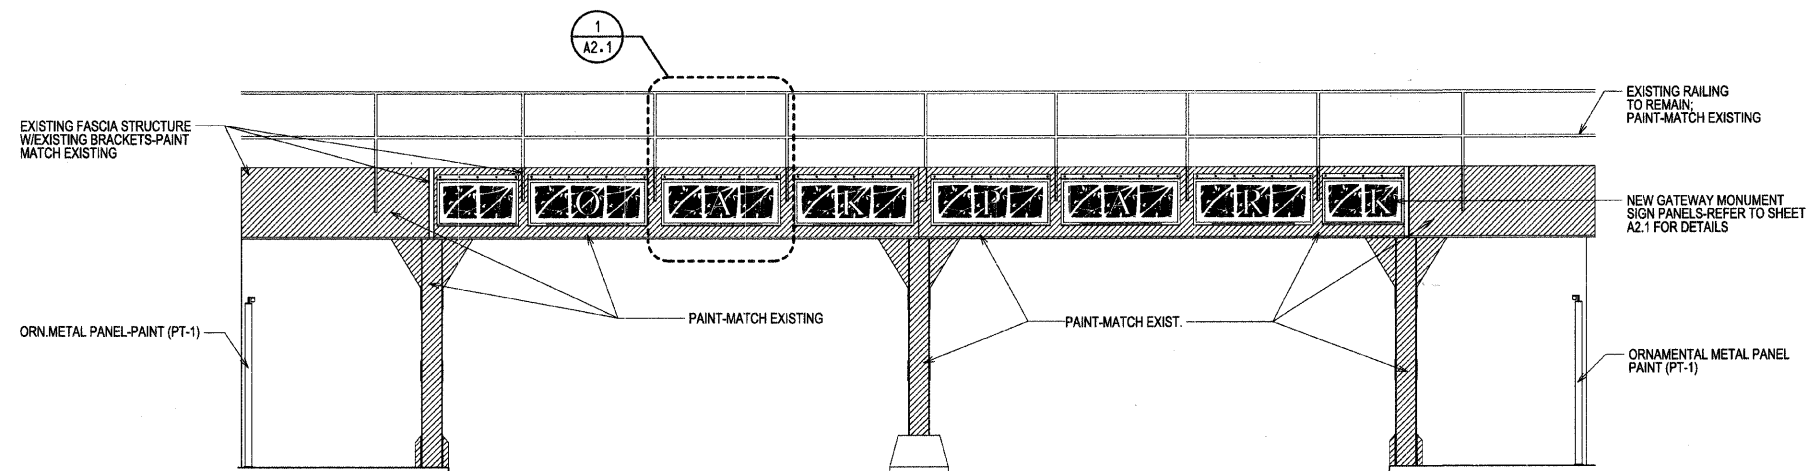

**2 NORTH ELEVATION**  
SCALE: 1/4" = 1'-0"

**NOTES:**

1. ALL DIMENSIONS, INCLUDING BUT NOT LIMITED TO EXISTING FASCIA STRUCTURE, BRACKET SPACING AND RAILING SPACING TO BE FIELD VERIFIED.
2. EACH GATEWAY MONUMENT SIGN PANEL TO BE CENTERED BETWEEN THE BRACKETS OF THE EXISTING FASCIA STRUCTURE.
3. FOR REMOVAL OF EXISTING ELEC. CONDUITS, JUNCTION BOXES AND INSTALLATION OF NEW, REFER TO ELECTRICAL DRAWINGS.

**LEGEND:**

EXISTING SURFACE TO BE PAINTED



USER NAME = #USER#	DESIGNED <i>AT</i>	REVISED -
	DRAWN <i>EB</i>	REVISED -
PLOT SCALE = #SCALE#	CHECKED <i>DK</i>	REVISED -
PLOT DATE = #DATE#	DATE <i>11-18-2008</i>	REVISED -

**STATE OF ILLINOIS  
DEPARTMENT OF TRANSPORTATION**

**OAK PARK AVE.-VIADUCT ELEVATIONS**

SCALE: AS SHOWN SHEET NO. OF SHEETS STA. TO STA.

F.A. RTE.		SECTION	COUNTY	TOTAL SHEETS	SHEET NO.
2775		06-00243-00-BR	COOK	14	7
CONTRACT NO. 63091					
FED. ROAD DIST. NO.		ILLINOIS FED. AID PROJECT			

SHEET A1.1