


- LEGEND**
- SIDEWALK REMOVAL
 - HMA SURF REMOVAL, VARIABLE DEPTH
 - DRIVEWAY PAVEMENT REMOVAL


EXISTING CONDITIONS

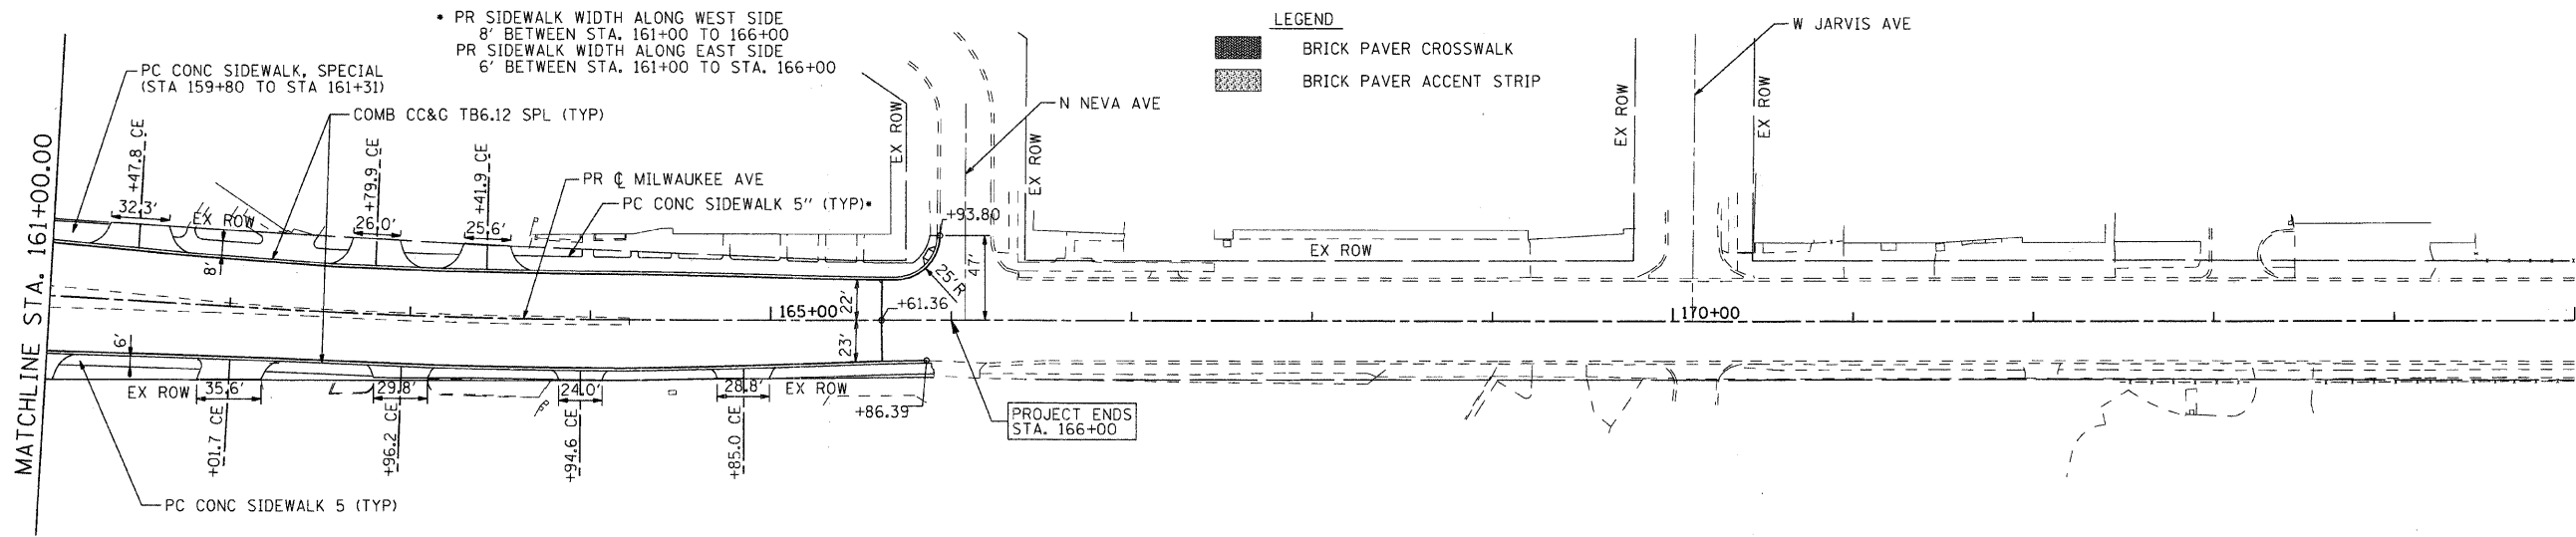

- PR SIDEWALK WIDTH ALONG WEST SIDE 8' BETWEEN STA. 161+00 TO 166+00
- PR SIDEWALK WIDTH ALONG EAST SIDE 6' BETWEEN STA. 161+00 TO STA. 166+00

- LEGEND**
- BRICK PAVER CROSSWALK
 - BRICK PAVER ACCENT STRIP

PROPOSED IMPROVEMENTS

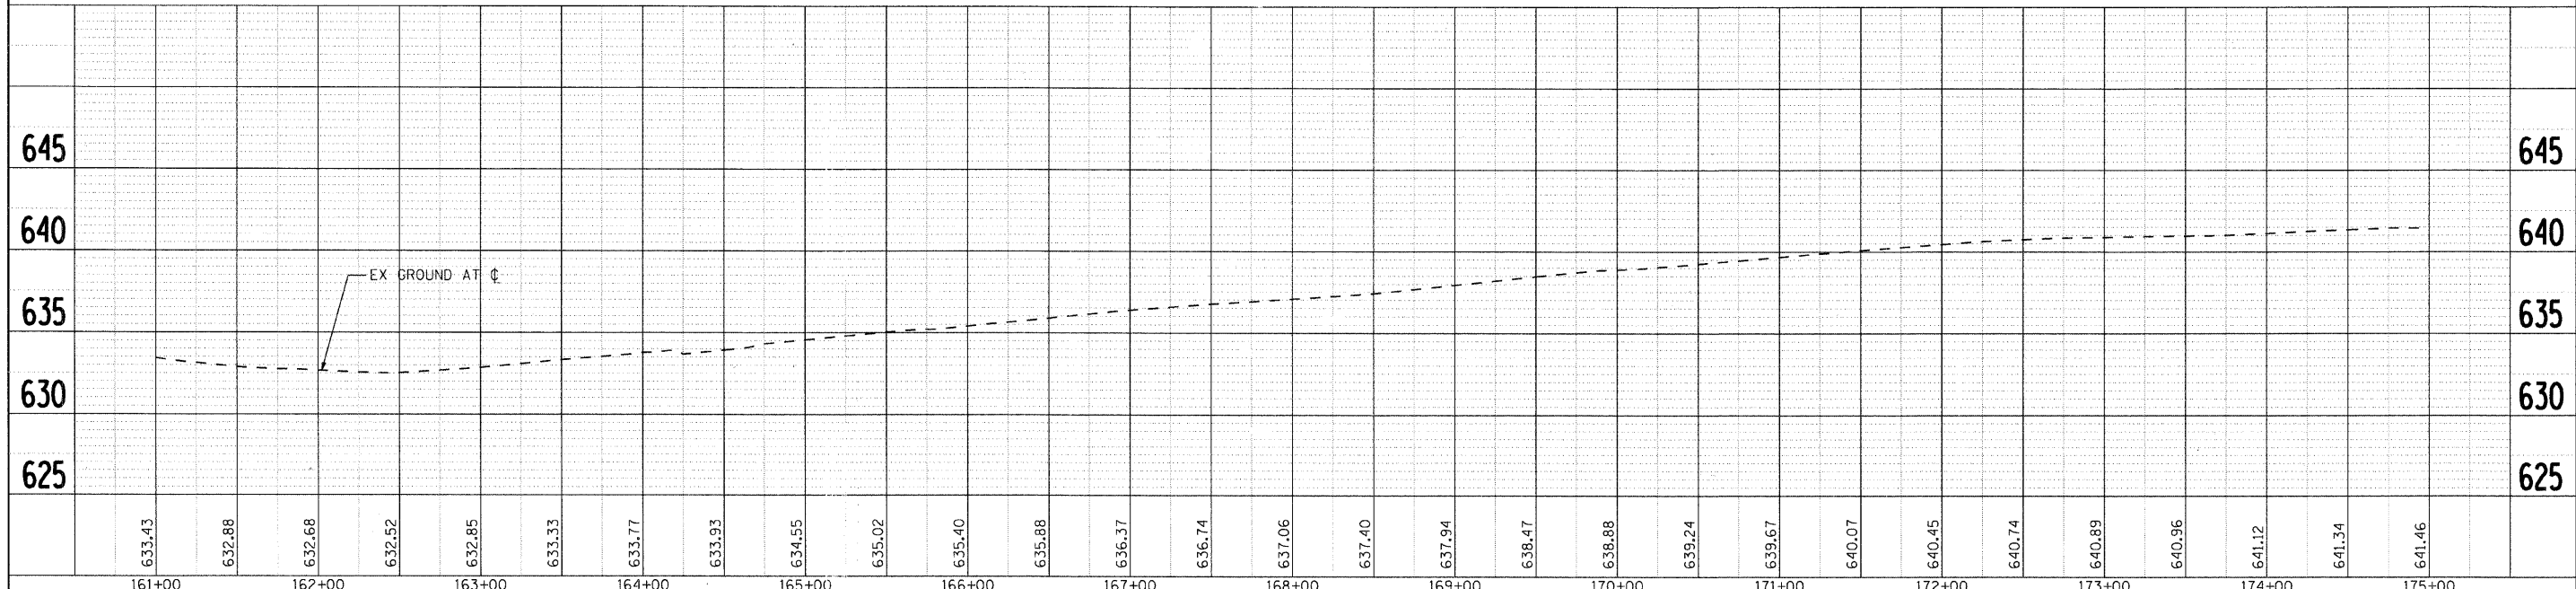

PLAN

DATE	
BY	
REVISIONS	
NO.	
DATE	
BY	
REVISIONS	
NO.	
DATE	
BY	
REVISIONS	
NO.	

PROFILE

DATE	
BY	
REVISIONS	
NO.	
DATE	
BY	
REVISIONS	
NO.	
DATE	
BY	
REVISIONS	
NO.	

<p>SEC Group, Inc. Engineering Surveying Planning Landscape Architecture McHenry • Yorkville • New Tenc • Chicago www.secgroupinc.com</p>	USER NAME = charlke PLOT SCALE = 1" = 50' PLOT DATE = 12/22/2008	DESIGNED - JPA DRAWN - JPA CHECKED - JLP DATE - 12/16/08	REVISED - REVISED - REVISED - REVISED -	VILLAGE OF NILES				ROADWAY PLAN AND PROFILE N. MILWAUKEE AVE (IL ROUTE 21)				F.A.U. R.T.E. 3513 SECTION 08-00107-00-PV COUNTY COOK TOTAL SHEETS 169 SHEET NO. 18 CONTRACT NO.
	SCALE: 1" = 50' SHEET NO. 5 OF 6 SHEETS STA. 161+00 TO STA. END				FED. ROAD DIST. NO. ILLINOIS FED. AID PROJECT M-8003723							

MILWAUKEE AVENUE IMPROVEMENTS
080231.dwg-05.dgn