
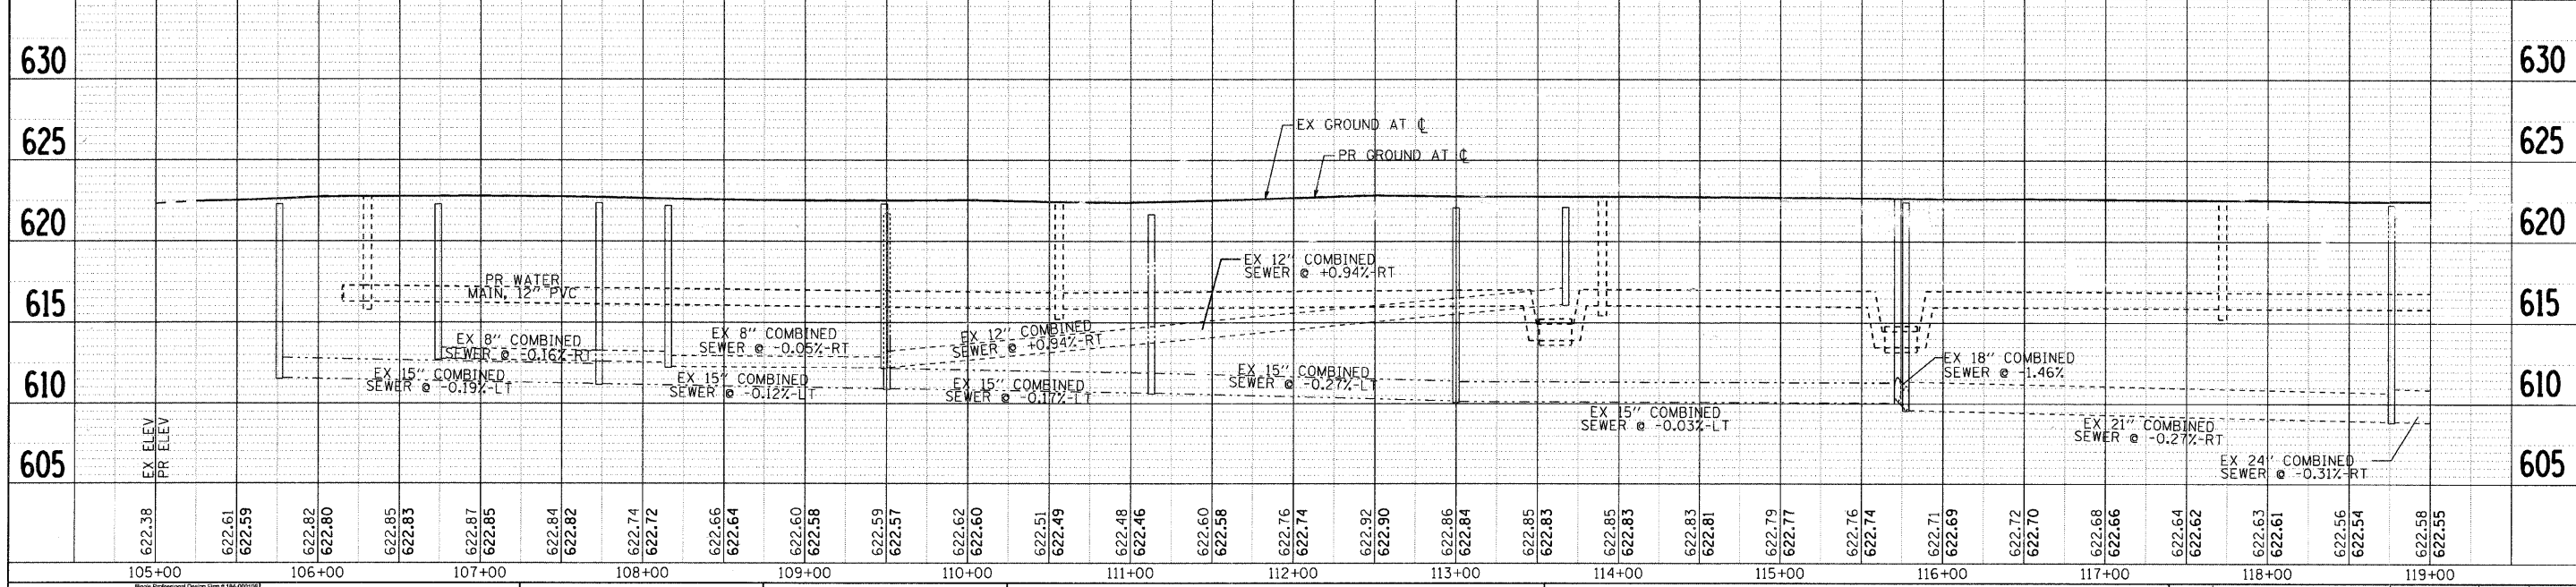
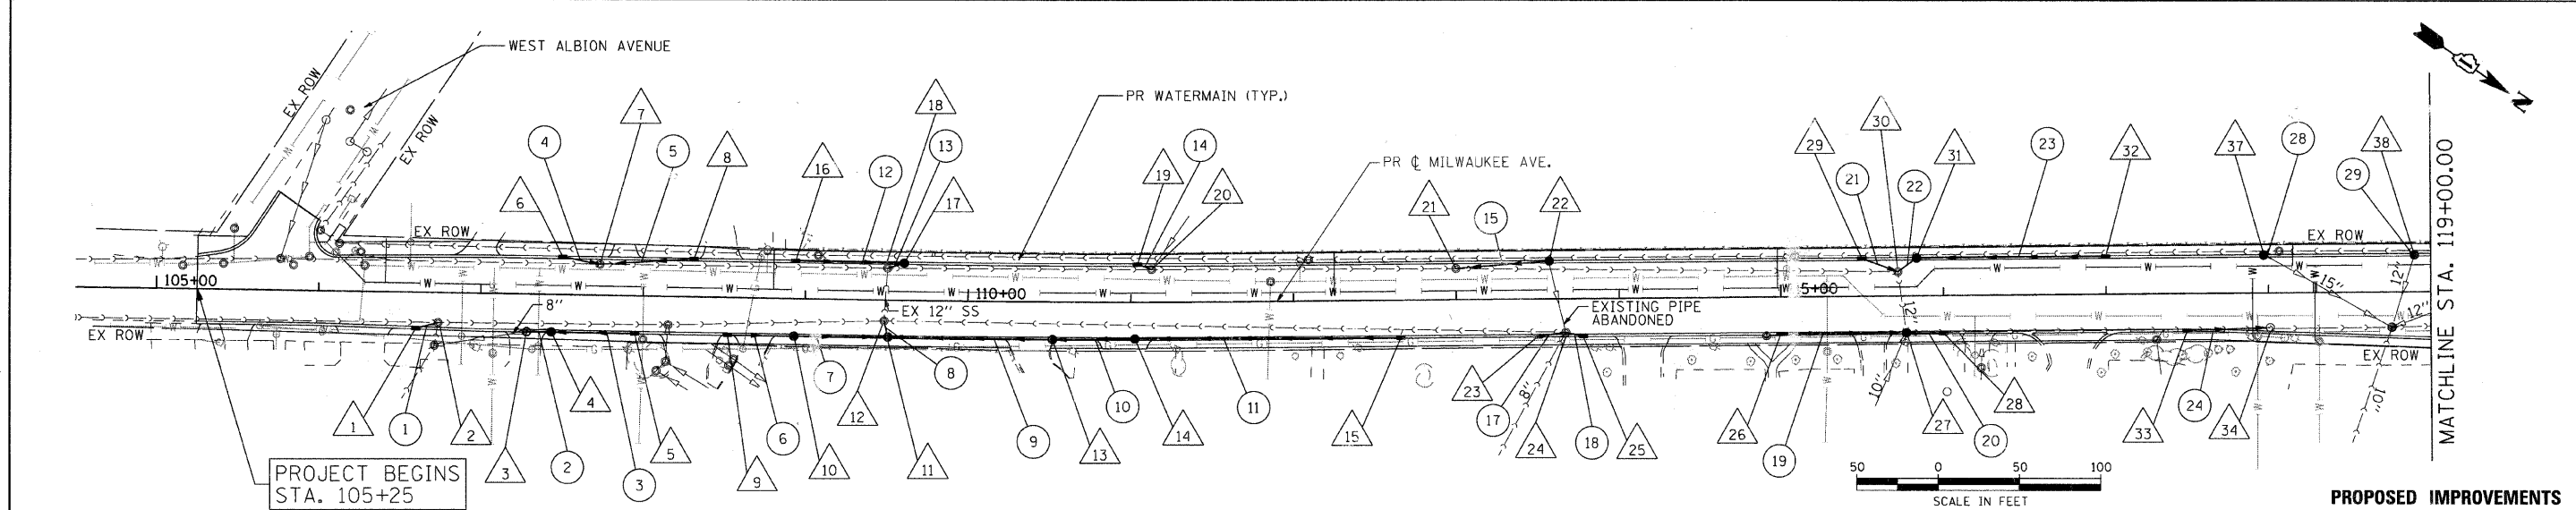


DATE	
BY	
REVISIONS	
NOTED	
ALIGNMENT CHECKED	
STRUCTURE CHECKED	
CAO FILE NAME	
PLAN	
NOTE BOOK	
NO.	

DATE	
BY	
REVISIONS	
NOTED	
GRADES CHECKED	
STRUCTURE NOTATIONS CHKD	
PROFILE	
NOTE BOOK	
NO.	

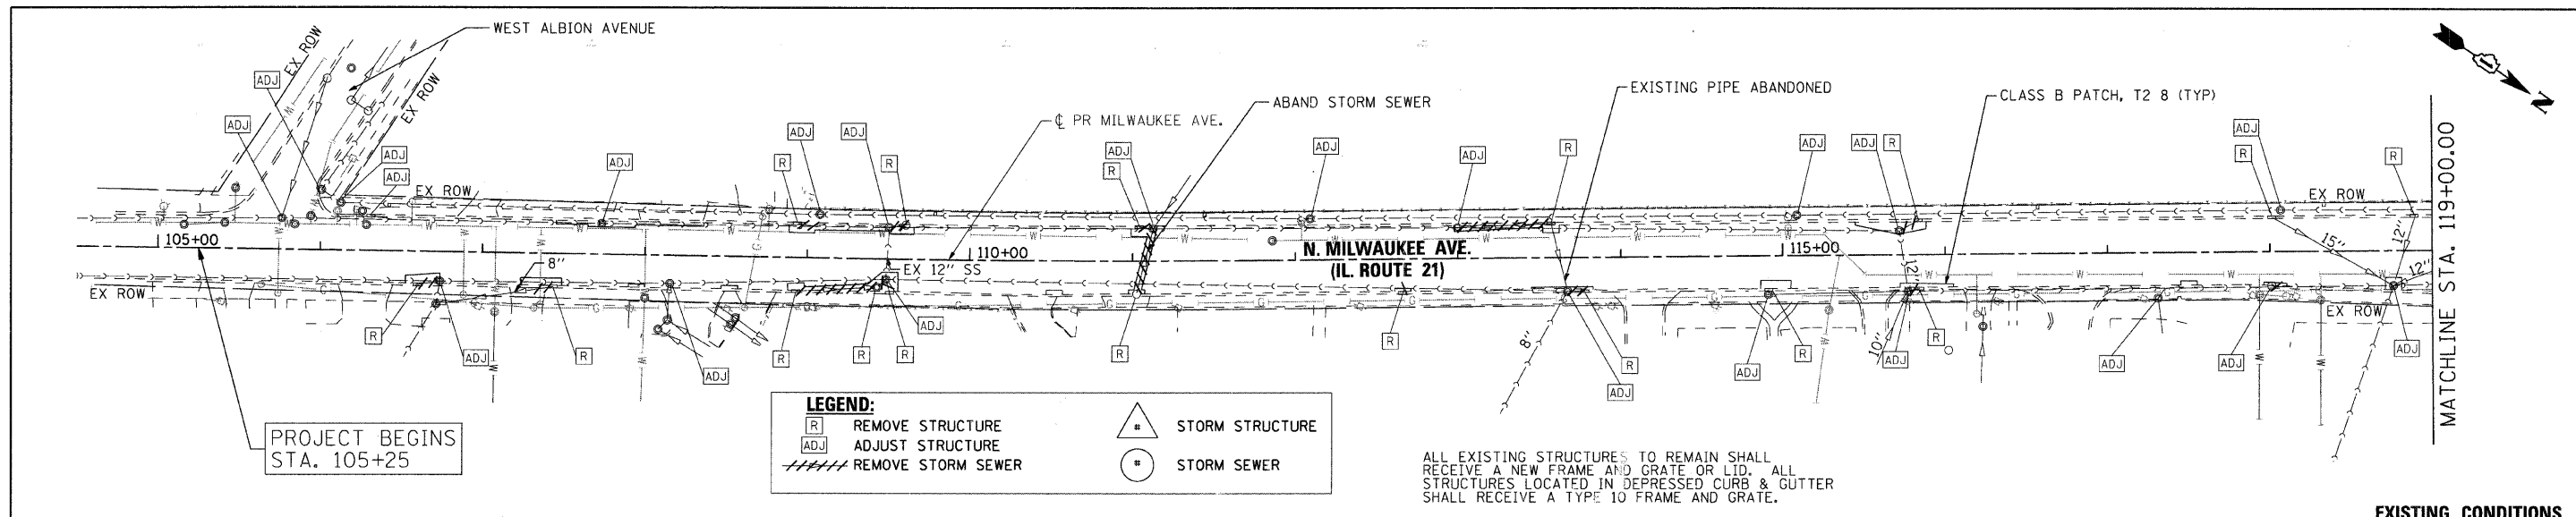

105+00	106+00	107+00	108+00	109+00	110+00	111+00	112+00	113+00	114+00	115+00	116+00	117+00	118+00	119+00													
622.38 622.61 622.59	622.82 622.80	622.85 622.83	622.87 622.85	622.84 622.82	622.74 622.72	622.66 622.64	622.60 622.58	622.59 622.57	622.62 622.60	622.51 622.49	622.48 622.46	622.60 622.58	622.85 622.83	622.76 622.74	622.92 622.90	622.86 622.84	622.85 622.83	622.83 622.81	622.79 622.77	622.76 622.74	622.71 622.69	622.72 622.70	622.68 622.66	622.64 622.62	622.63 622.61	622.56 622.54	622.58 622.55

SEC Group, Inc.
 Engineering
 Surveying
 Planning
 Landscape Architecture

McHenry • Yorkville • New Lenox • Chicago
 www.secgroupinc.com

USER NAME = char tke	DESIGNED - JJS	REVISED -
PLOT SCALE = 1" = 50'	DRAWN - JJS	REVISED -
PLOT DATE = 1/16/2009	CHECKED - JLP	REVISED -
	DATE - 12/16/08	REVISED -

VILLAGE OF NILES

DRAINAGE AND UTILITY PLAN AND PROFILE

SCALE: 1" = 50' | SHEET NO. 2 OF 7 SHEETS | STA. BEGIN TO STA. 119+00

F.A.U. RTE.	SECTION	COUNTY	TOTAL SHEETS	SHEET NO.
3513	08-00107-01-PV	COOK	169	32
CONTRACT NO.				
FED. ROAD DIST. NO. ILLINOIS FED. AID PROJECT M -8003(723)				

MILWAUKEE AVENUE IMPROVEMENTS
 06025
 06025-001.dgn