



F.A. RTE.	SECTION	COUNTY	TOTAL SHEETS	SHEET NO.
0125	96-00091-00-FP	MCHENRY	73	23
STA. 10+13.81		TO STA. 36+43.85		
FED. ROAD DIST. NO.	ILLINOIS	FED. AID PROJECT		
CONTRACT #63123				

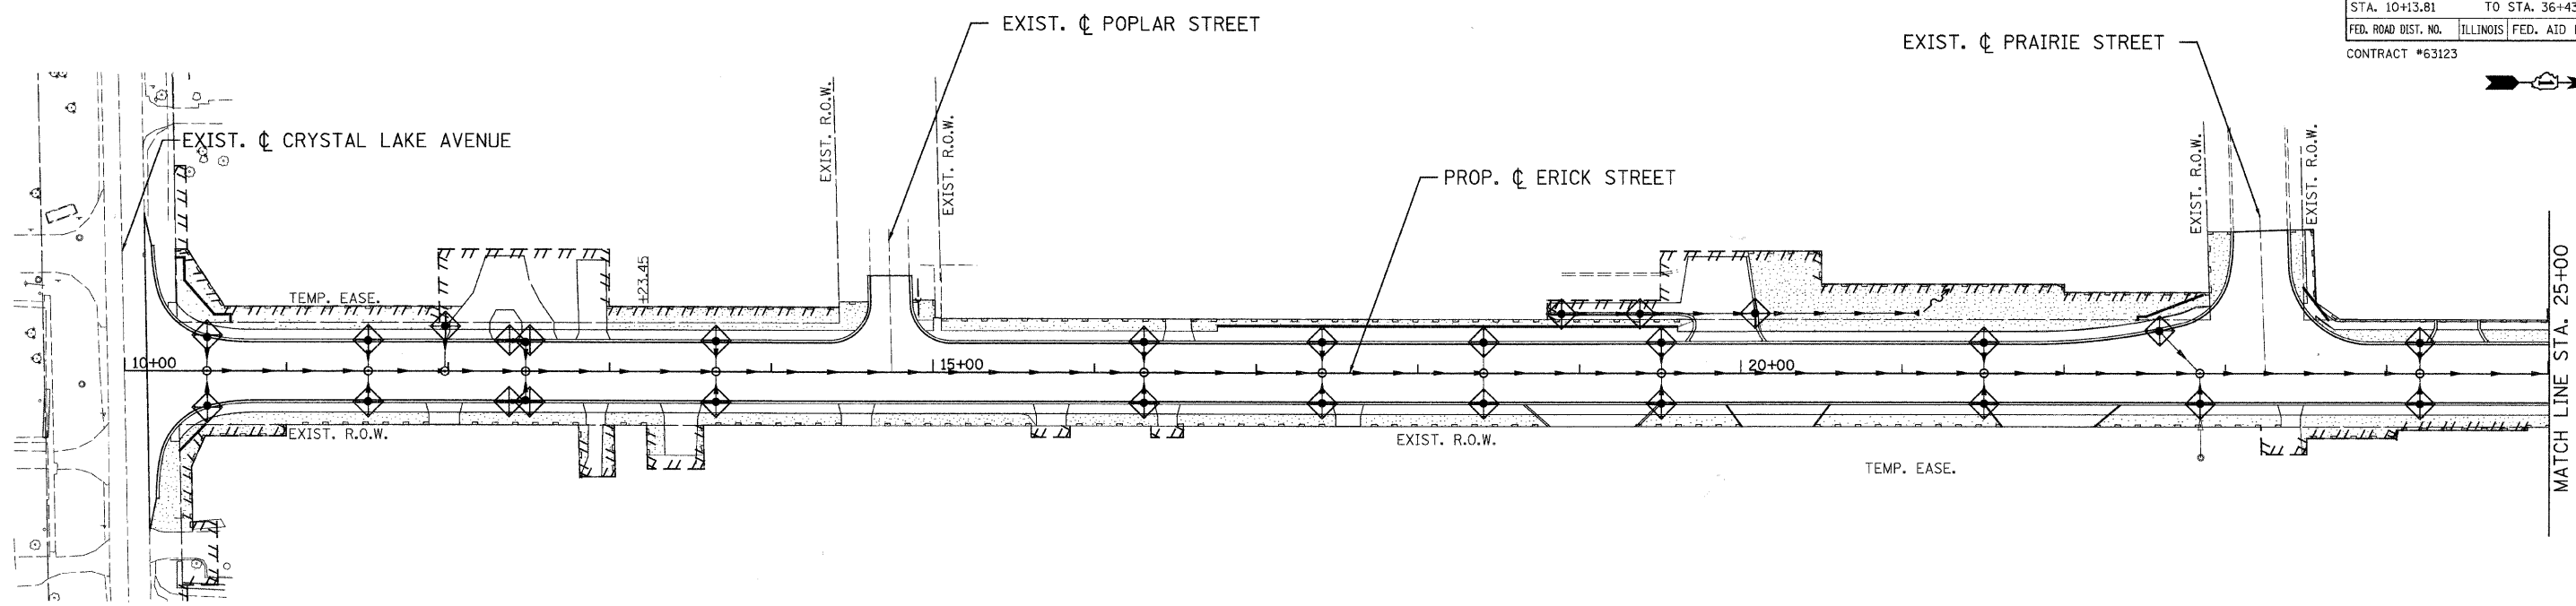

- LEGEND:
- TEMPORARY EROSION CONTROL SEEDING
  - PERIMETER EROSION BARRIER
  - INLET FILTERS
  - TEMPORARY DITCH CHECK

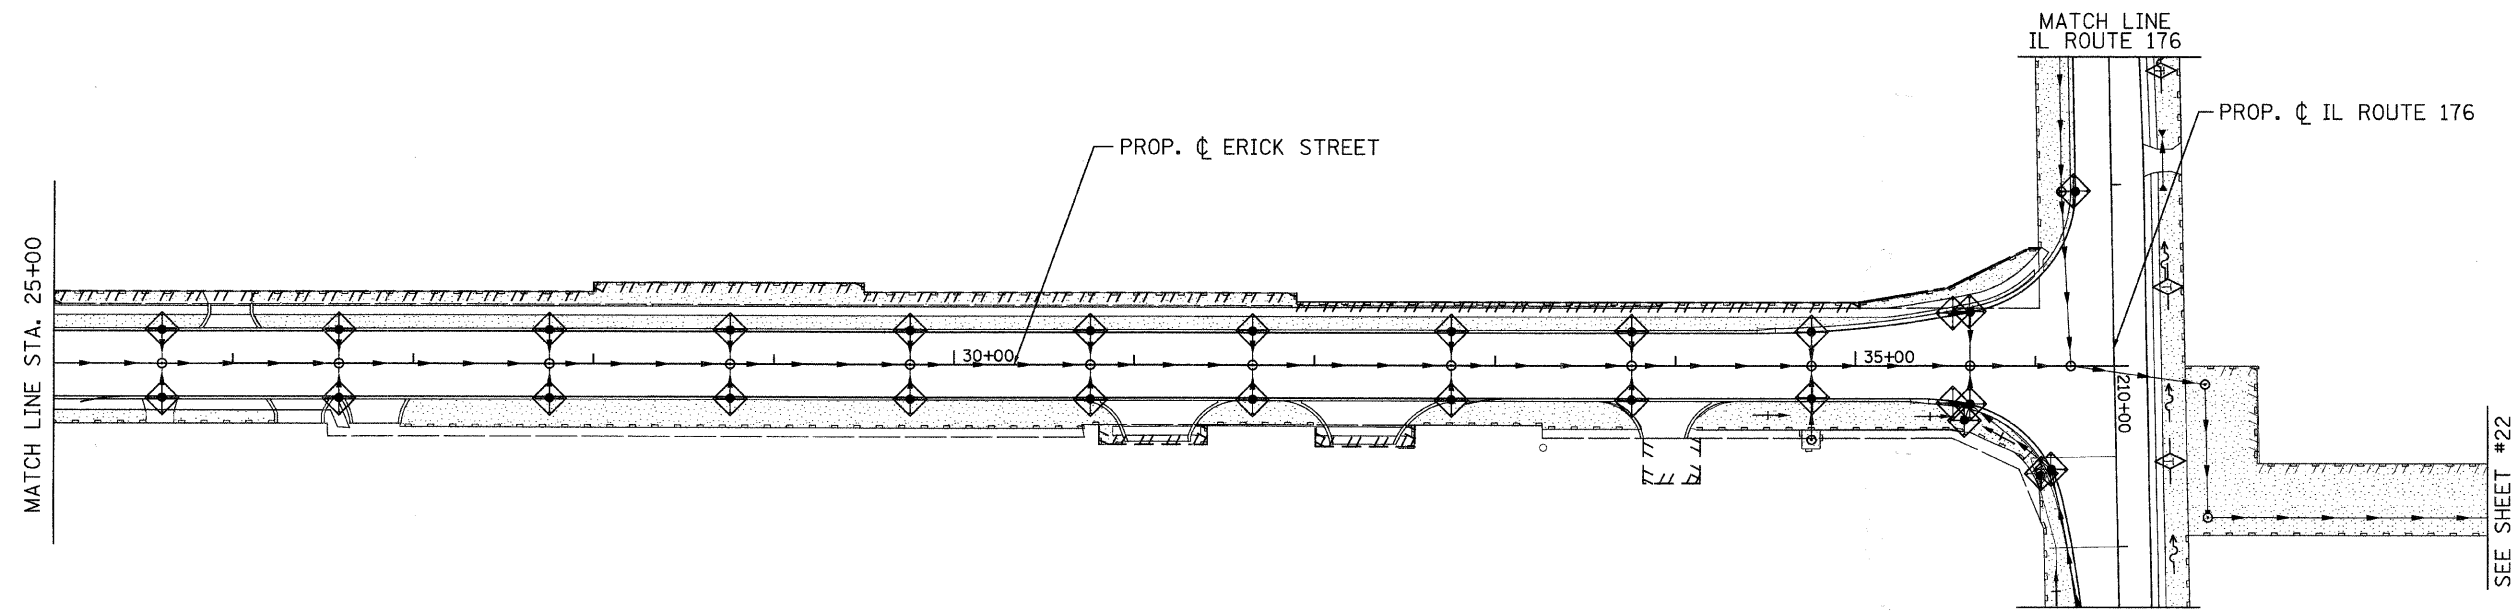

REVISIONS	
NAME	DATE

CITY OF CRYSTAL LAKE  
ERICK STREET (FAU 0125)

EROSION AND SEDIMENT CONTROL PLAN  
STA. 10+13.81 TO STA. 36+43.85

SCALE: 1" = 50'  
DATE: DECEMBER 15, 2008

DRAWN BY: MJV  
CHECKED BY: DES

**PATRICK**  
ENGINEERING INC.  
LISLE, ILLINOIS