



F.A. RTE.	SECTION	COUNTY	TOTAL SHEETS	SHEET NO.
0125	96-00091-00-FP	MCHENRY	73	24
STA. 206+13.05		TO STA. 220+50.00		
FED. ROAD DIST. NO.	ILLINOIS		FED. AID PROJECT	
CONTRACT #63123				

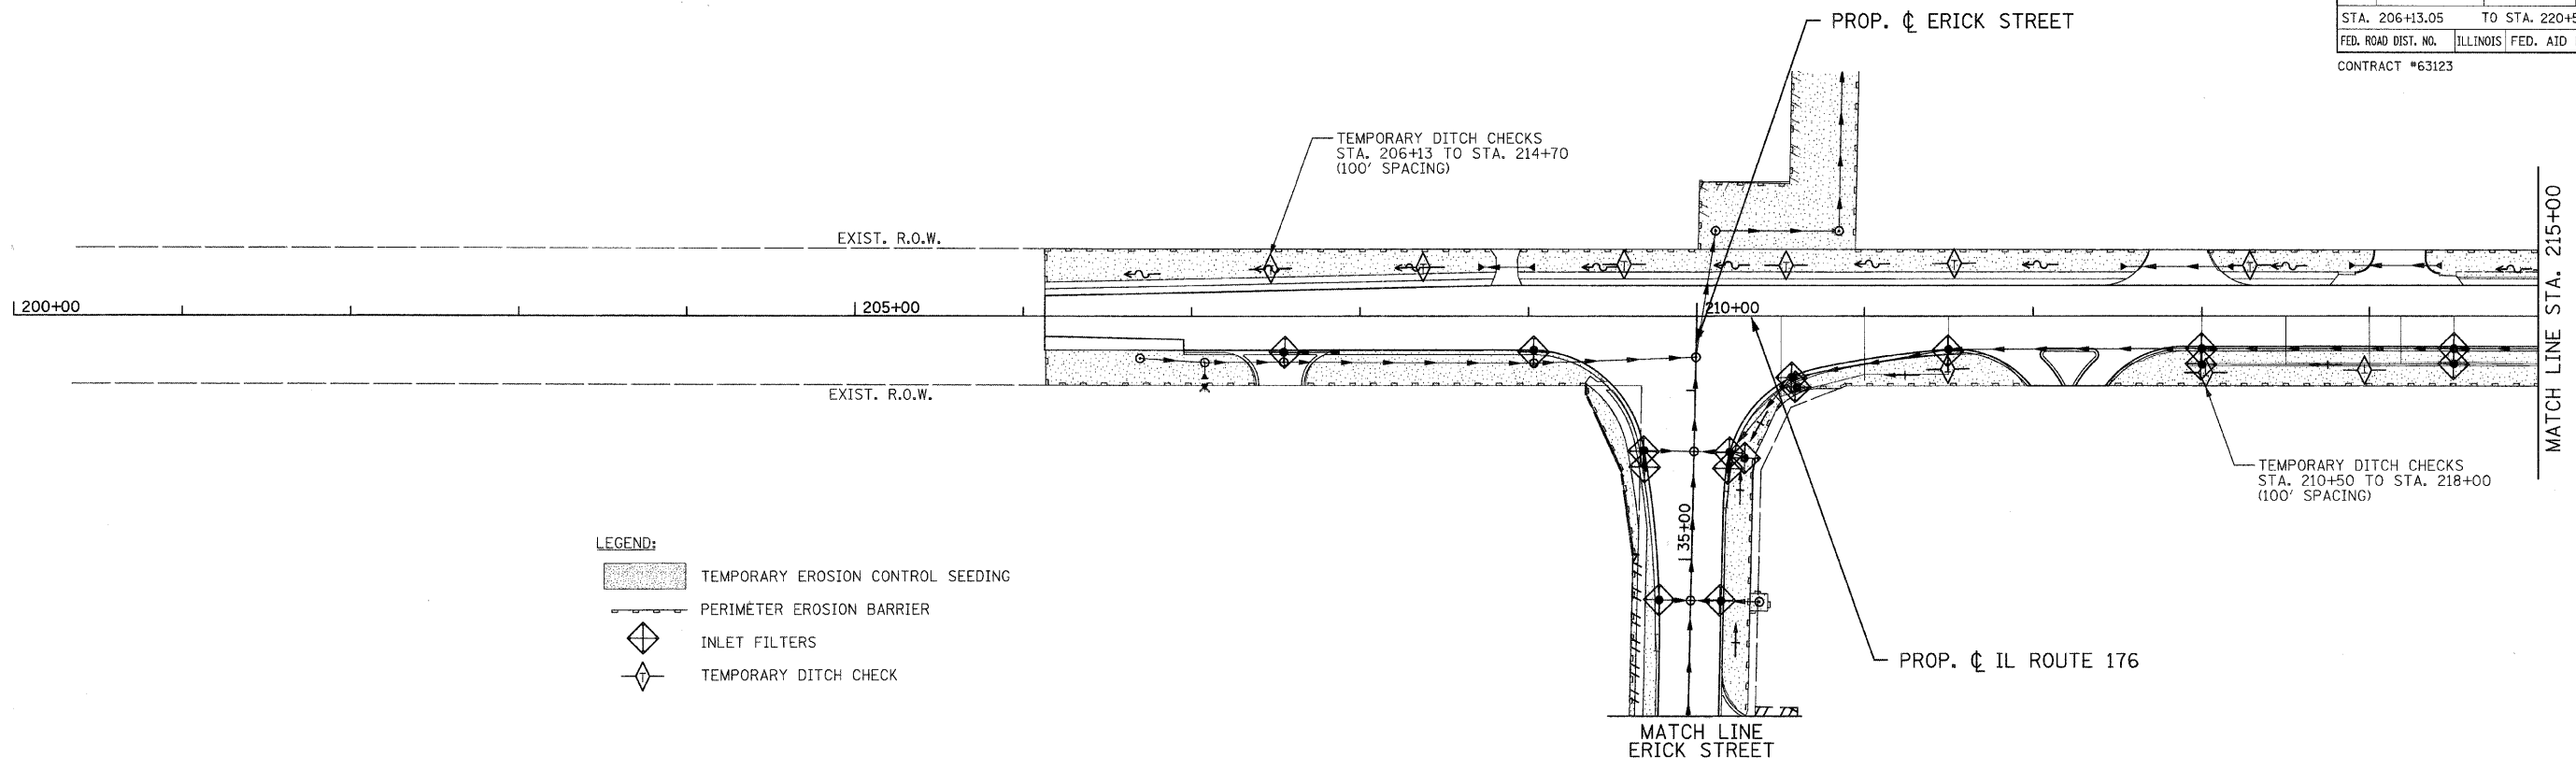

- LEGEND:**
- TEMPORARY EROSION CONTROL SEEDING
 - PERIMETER EROSION BARRIER
 - INLET FILTERS
 - TEMPORARY DITCH CHECK

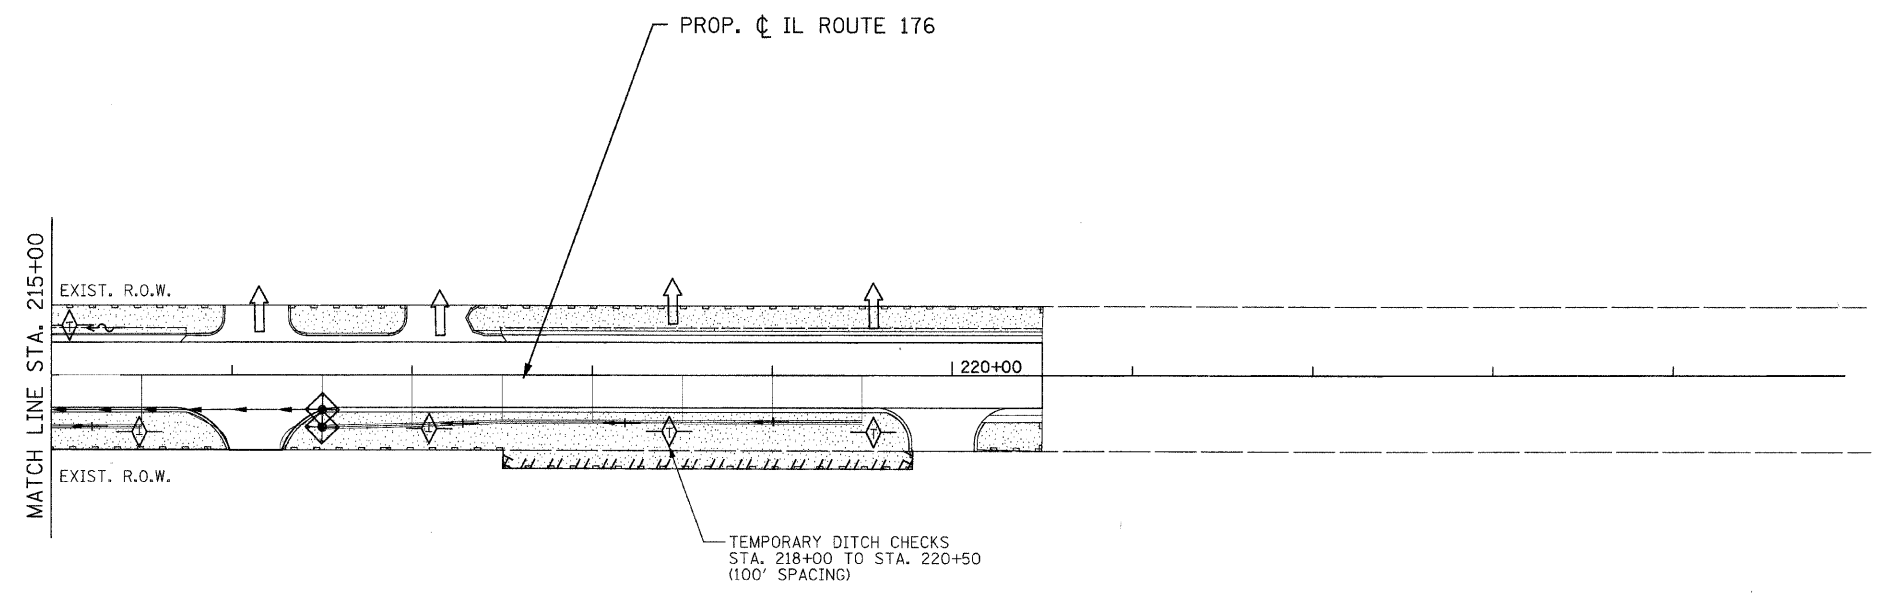

REVISIONS	
NAME	DATE

CITY OF CRYSTAL LAKE
ERICK STREET (FAU 0125)

EROSION AND SEDIMENT CONTROL PLAN
STA. 206+13.05 TO STA. 220+50.00

SCALE: 1" = 50'
DATE: DECEMBER 15, 2008

DRAWN BY: MJV
CHECKED BY: DES

PATRICK
ENGINEERING INC.
LISLE, ILLINOIS