

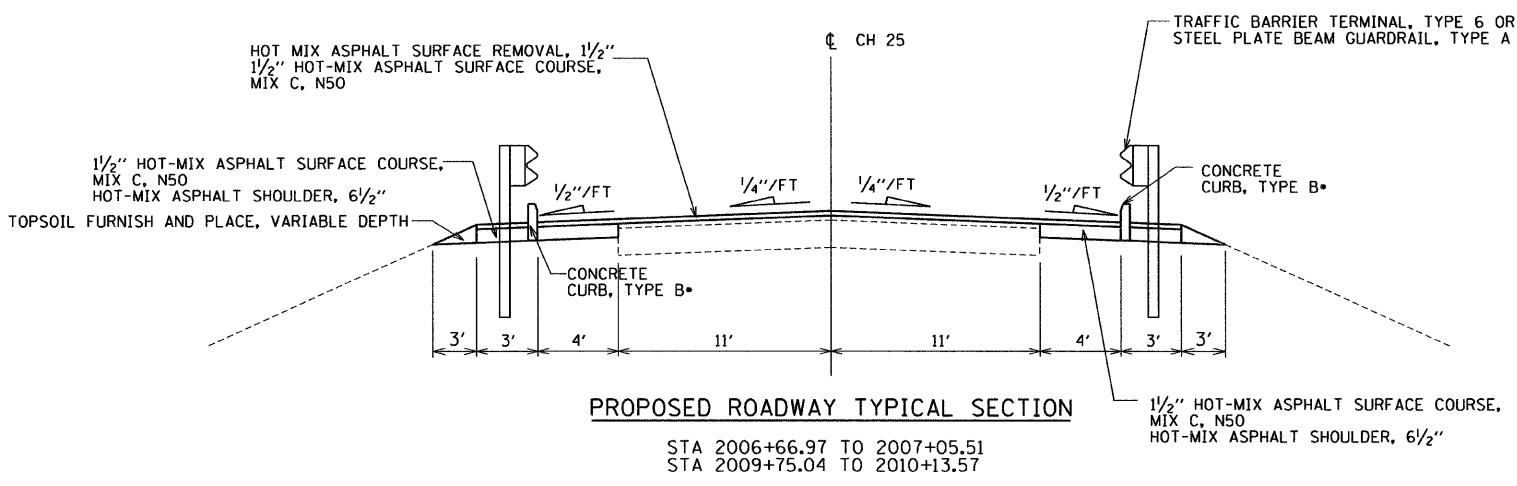
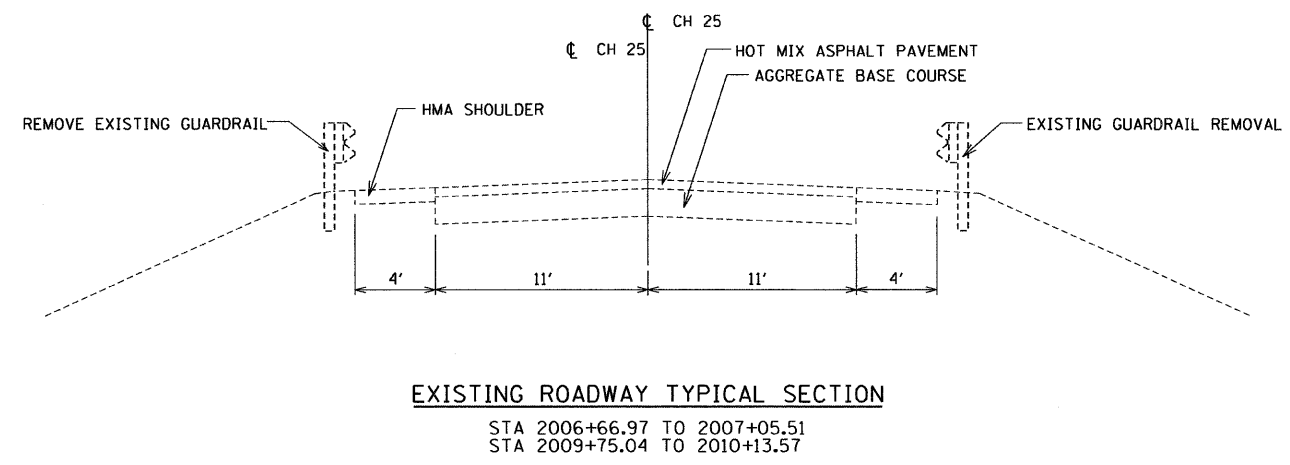
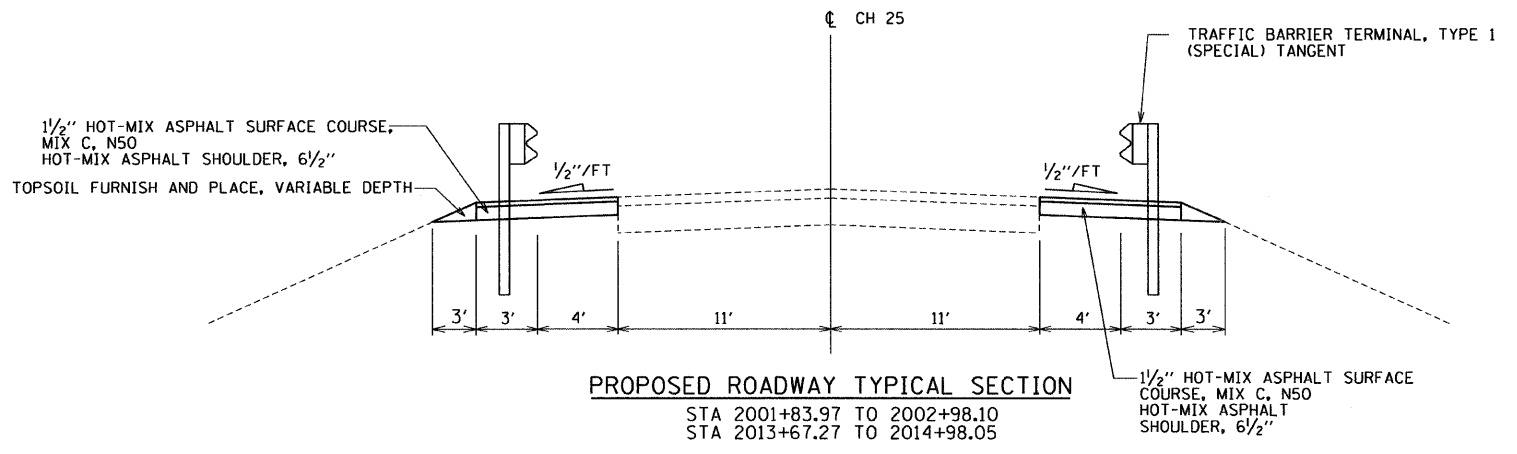
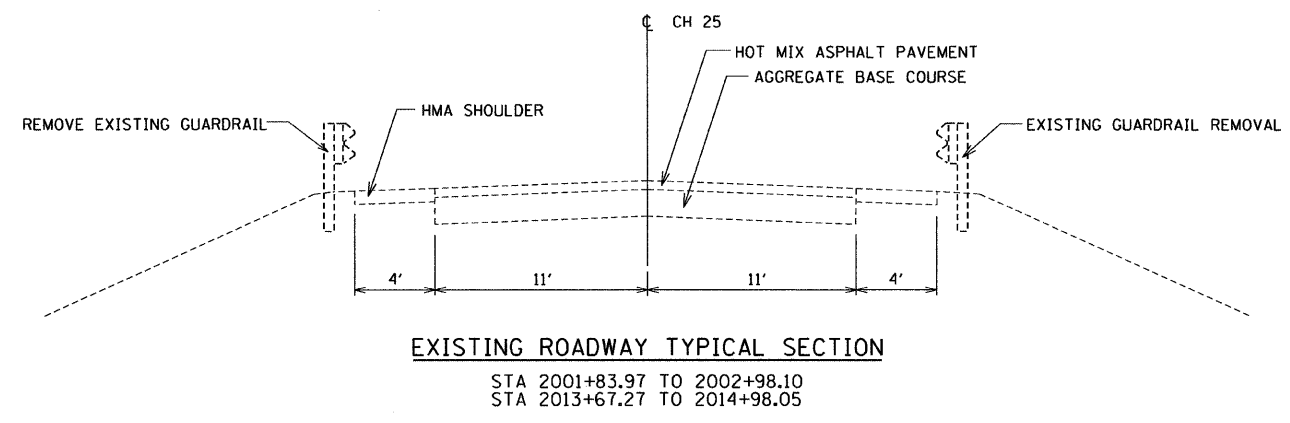


F.A.I. RTE.	SECTION	COUNTY	TOTAL SHEETS	SHEET NO.
88	*	**	64	8
STA. 2002+17.81		TO STA. 2014+63.54		
FED. AID PROJECT	ILLINOIS	FED. ROAD DIST. NO.		

- BRIDGE DECK REPAIRS 2007-1
- ROCK ISLAND & WHITESIDE

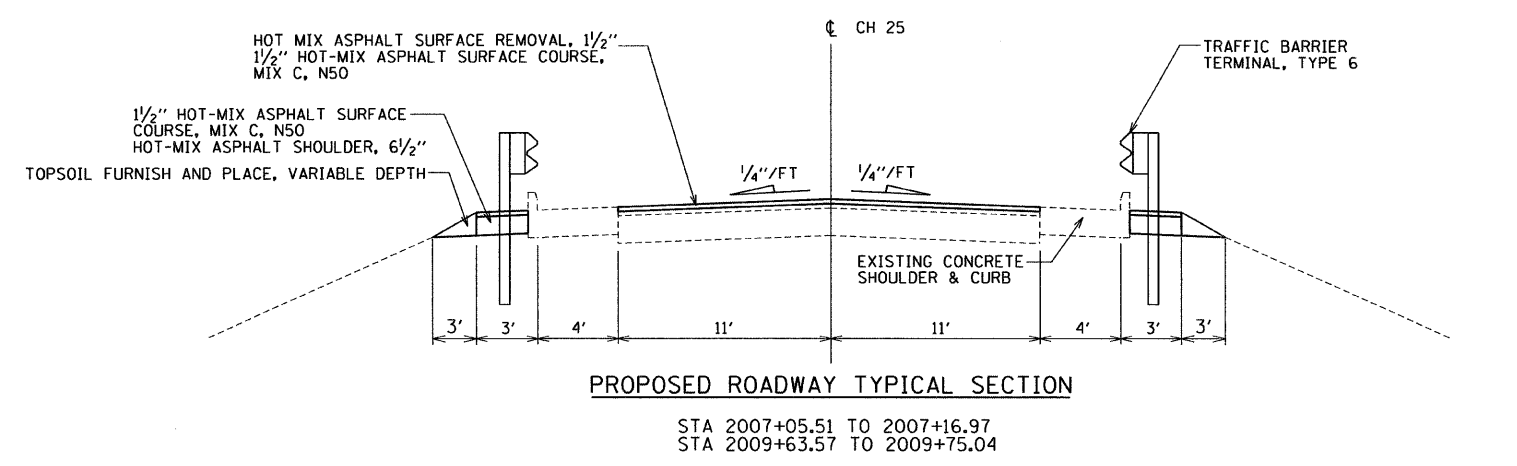

- STA 2006+82.20 TO 2007+05.51
 STA 2009+75.04 TO 2009+99.20

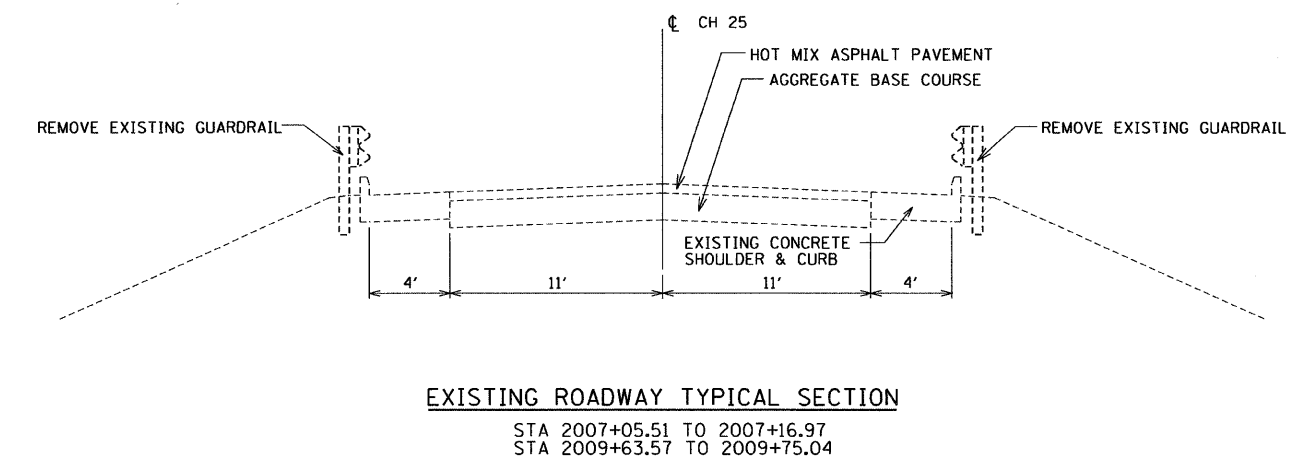

- HOT-MIX ASPHALT SURFACE COURSE 112 LBS/IN THICK/SQ YD
- HOT-MIX ASPHALT SHOULDER 112 LBS/IN THICK/SQ YD
- TEMPORARY EROSION CONTROL SEEDING 100 LB/ACRE

REVISIONS	
NAME	DATE

ILLINOIS DEPARTMENT OF TRANSPORTATION
 CH 25 (286th STREET) BRIDGE OVER I-88
 STRUCTURE NO.: 081-0126
 BRIDGE REHABILITATION

TYPICAL SECTIONS

SCALE: NTS
 DATE 12/09/08

DRAWN BY EF
 CHECKED BY RS

H:\jobs\2009\09-08\CH25\ref\dgn\001T_00_126Sect_V8.dgn
 12/8/2008 2:03:15 PM