

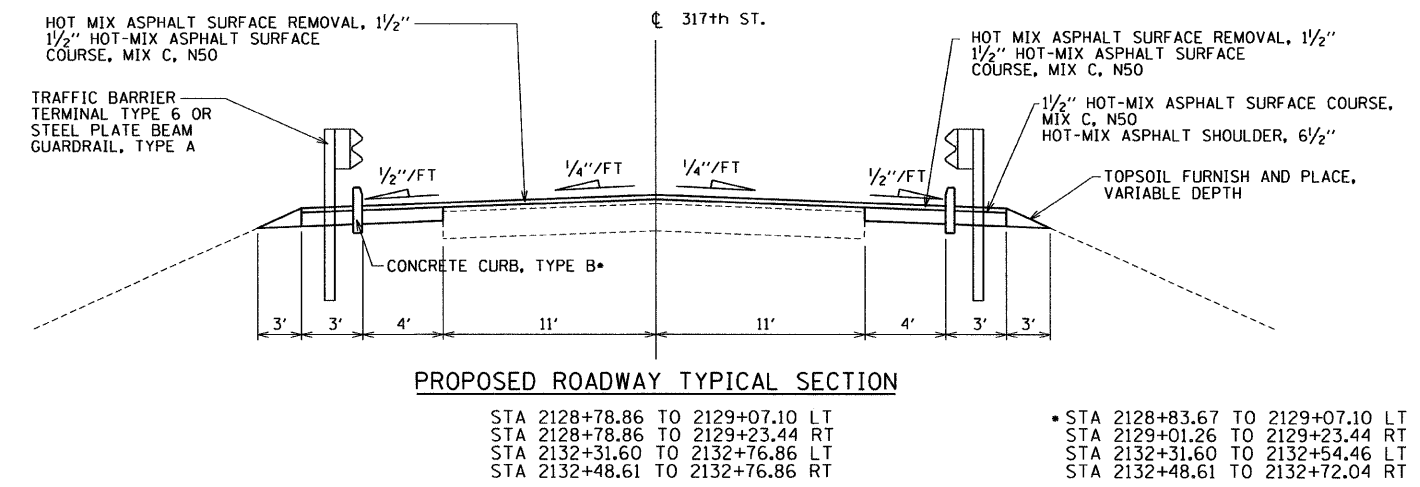
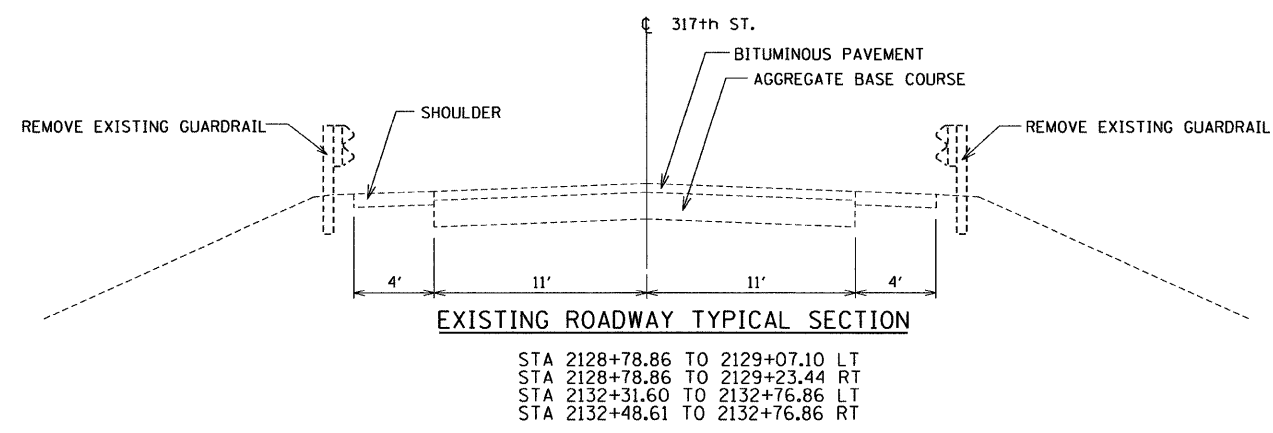
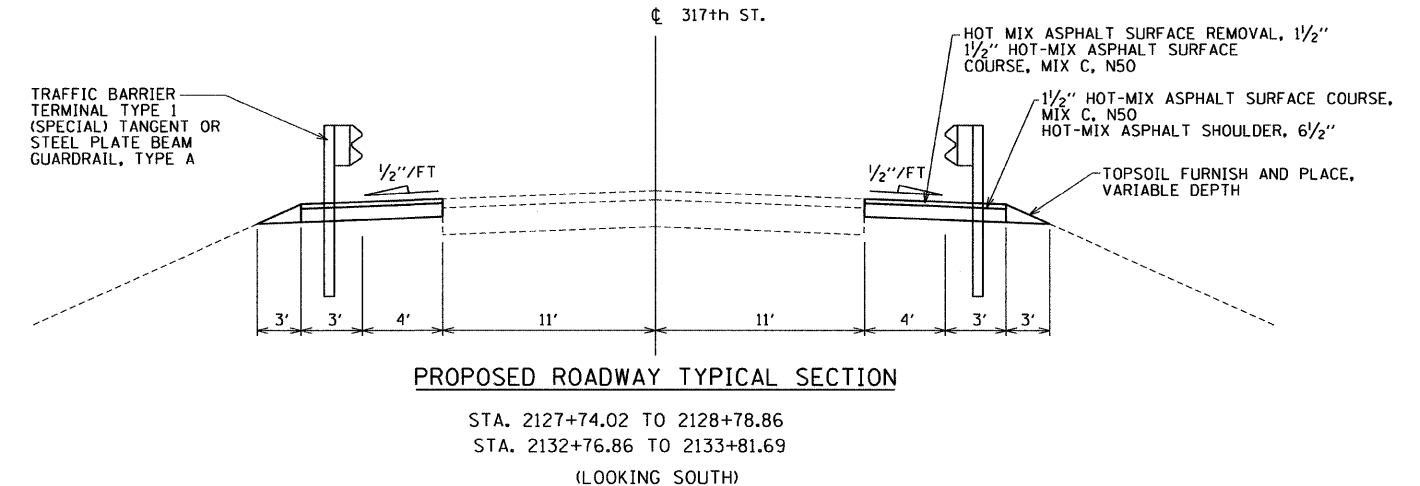
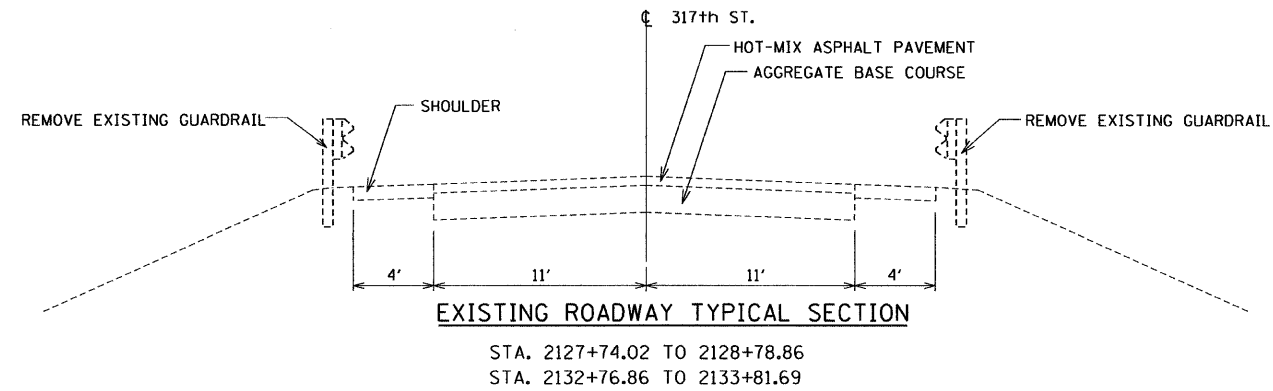


F.A.I. R.T.E.	SECTION	COUNTY	TOTAL SHEETS	SHEET NO.
88	*	**	64	19
STA. 2127+74.02		TO STA. 2133+81.69		
FED. AID PROJECT	ILLINOIS	FED. ROAD DIST. NO.		

- BRIDGE DECK REPAIRS 2007-1
- ROCK ISLAND & WHITESIDE

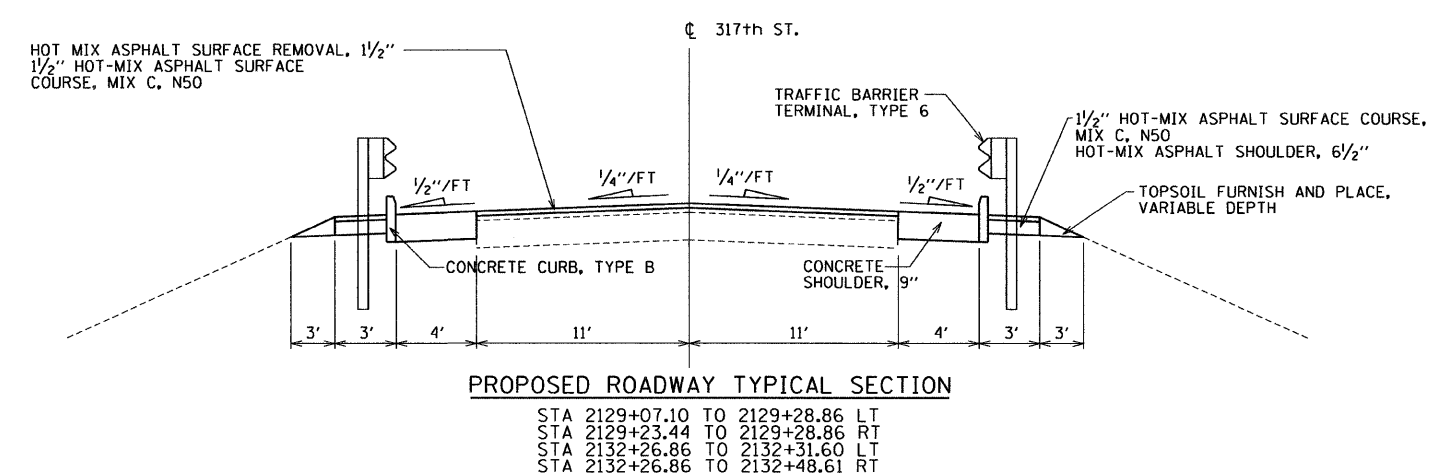

- STA 2128+83.67 TO 2129+07.10 LT
- STA 2129+01.26 TO 2129+23.44 RT
- STA 2132+31.60 TO 2132+54.46 LT
- STA 2132+48.61 TO 2132+72.04 RT

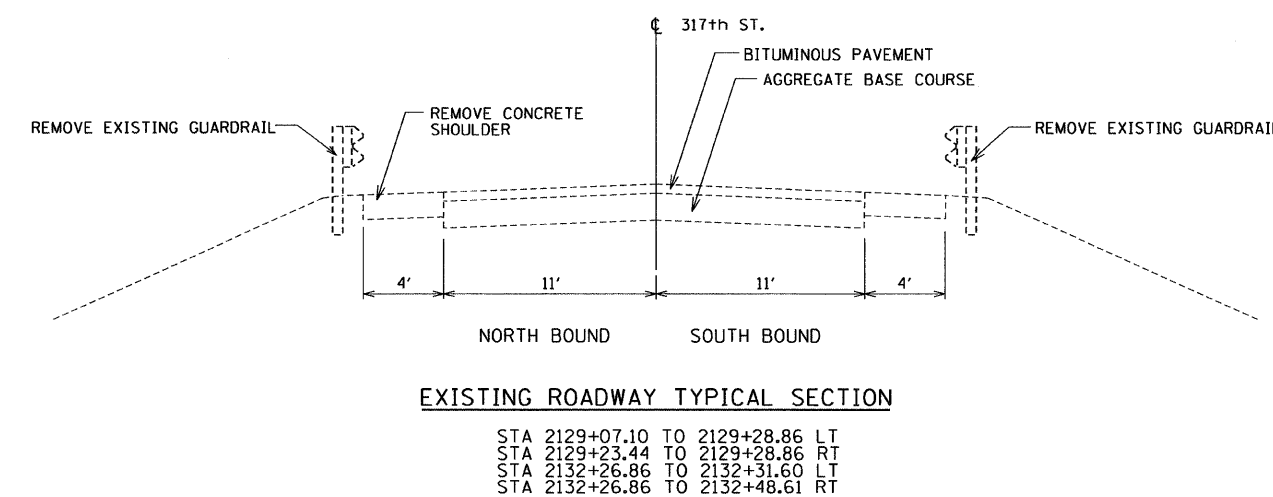

- HOT-MIX ASPHALT SURFACE COURSE 112 LBS/IN THICK/SO YD
- HOT-MIX ASPHALT SHOULDER 112 LBS/IN THICK/SO YD
- TEMPORARY EROSION CONTROL SEEDING 100 LB/ACRE

REVISIONS	
NAME	DATE

ILLINOIS DEPARTMENT OF TRANSPORTATION  
 CH 49 (317th STREET) BRIDGE OVER I-88  
 STRUCTURE NO.: 081-0132  
 BRIDGE REHABILITATION

**TYPICAL SECTIONS**

SCALE: NTS  
 DATE 12/09/08

DRAWN BY EF  
 CHECKED BY RS

H:\jbs6001\2009\014-98\CAD\ST\tdgn\001.T\_00\_132Sect\_V8.dgn  
 2/8/2008 2:12:58 PM