
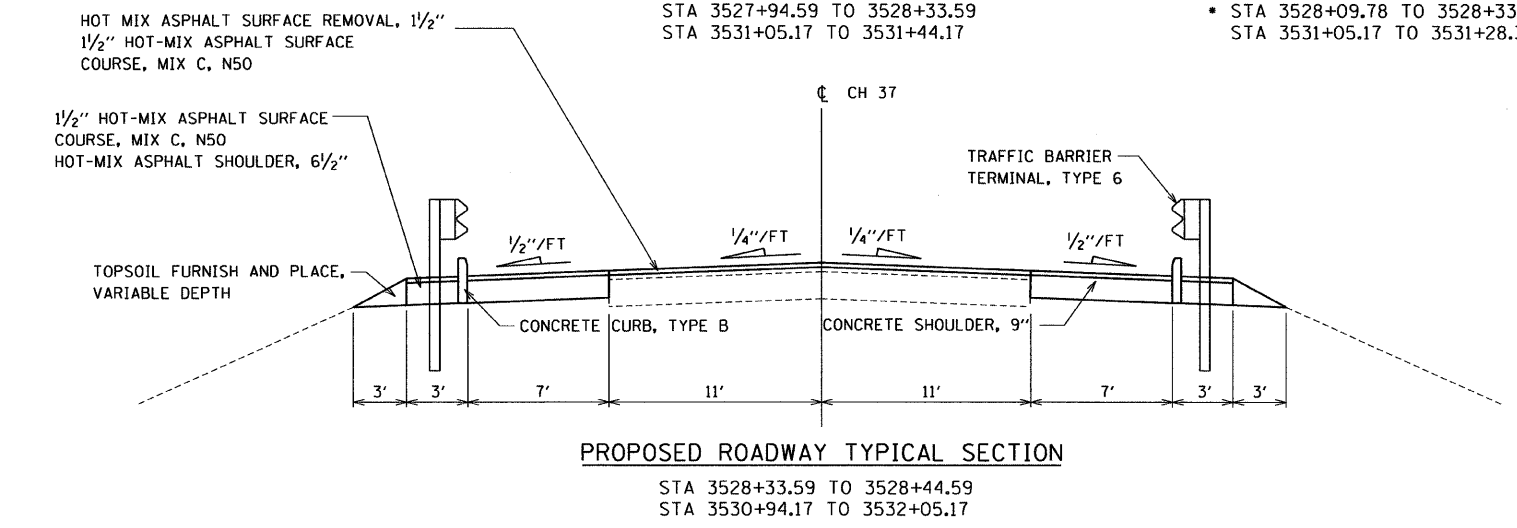
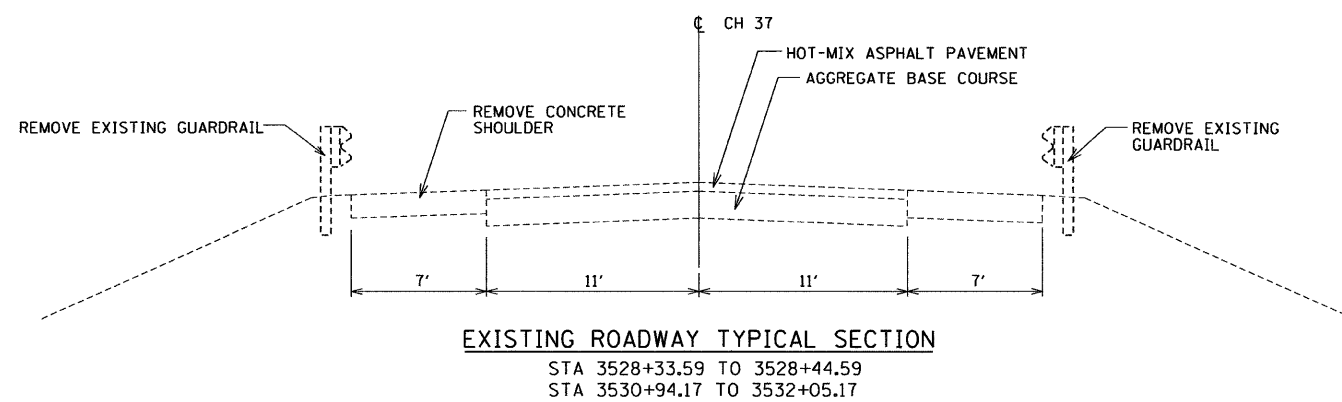
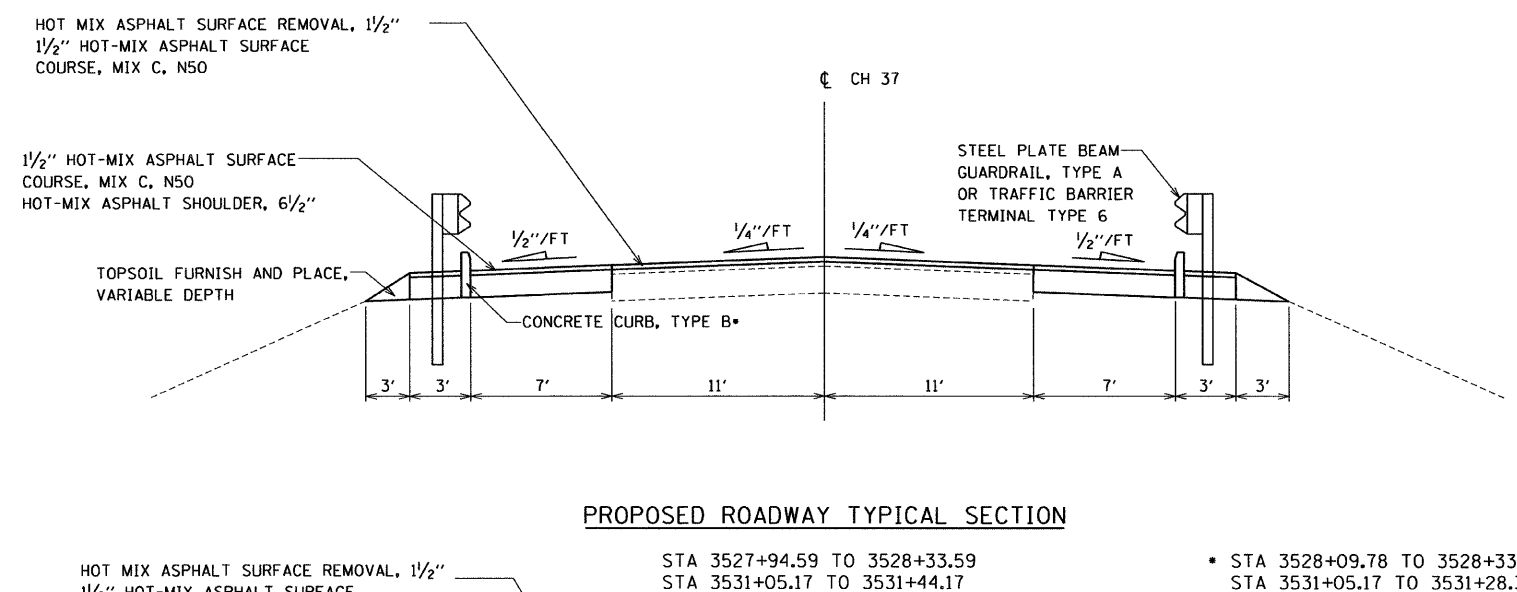
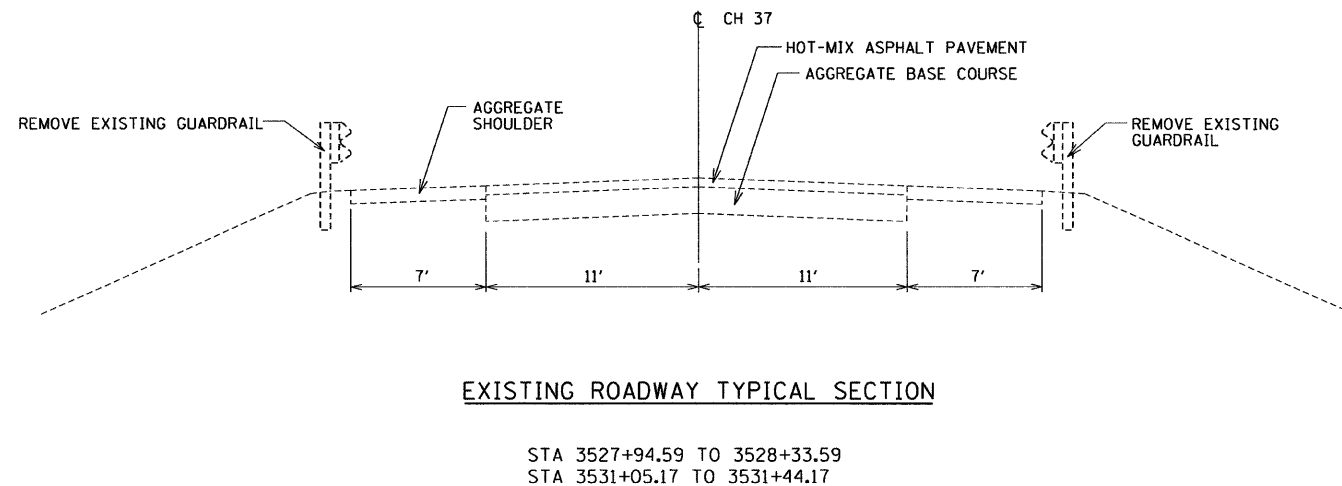
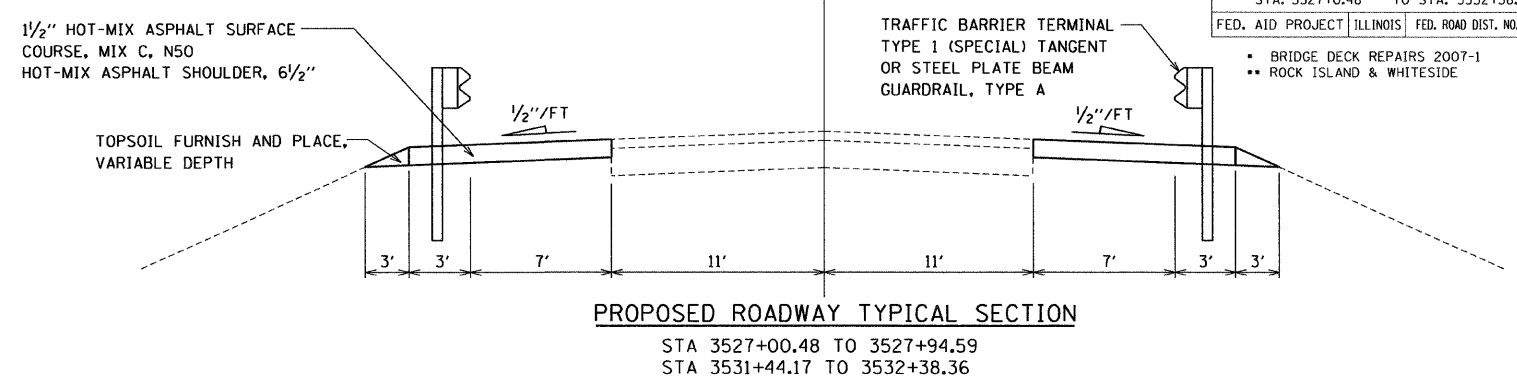


F.A.I. RTE.	SECTION	COUNTY	TOTAL SHEETS	SHEET NO.
88	*	**	64	41
STA. 3527+00.48		TO STA. 3532+38.36		
FED. AID PROJECT		ILLINOIS	FED. ROAD DIST. NO.	

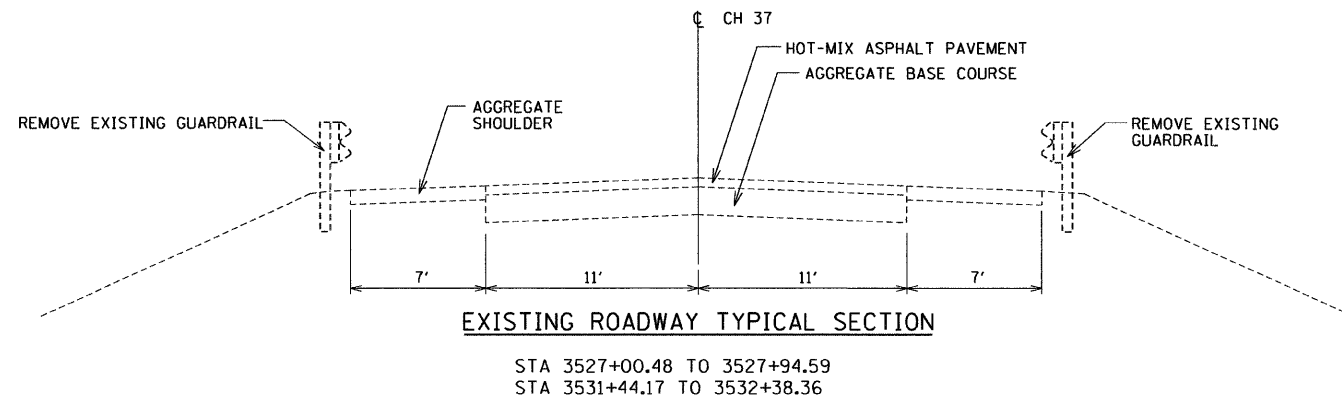

HOT-MIX ASPHALT SURFACE COURSE 112 LBS/IN THICK/SO YD
 HOT-MIX ASPHALT SHOULDER 112 LBS/IN THICK/SO YD
 TEMPORARY EROSION CONTROL SEEDING 100 LB/ACRE

REVISIONS	
NAME	DATE

ILLINOIS DEPARTMENT OF TRANSPORTATION
 CH 37 (LYNDON ROAD) BRIDGE OVER I-88
 STRUCTURE NO.: 098-0066
 BRIDGE REHABILITATION

TYPICAL SECTIONS

SCALE: NTS
 DATE 12/09/08

DRAWN BY EF
 CHECKED BY RS

H:_jobs\001\2009\04\09\CH37\Site\Drawings\001\00_66Sect_V3.dgn 2:06:55 PM 2/8/2009