

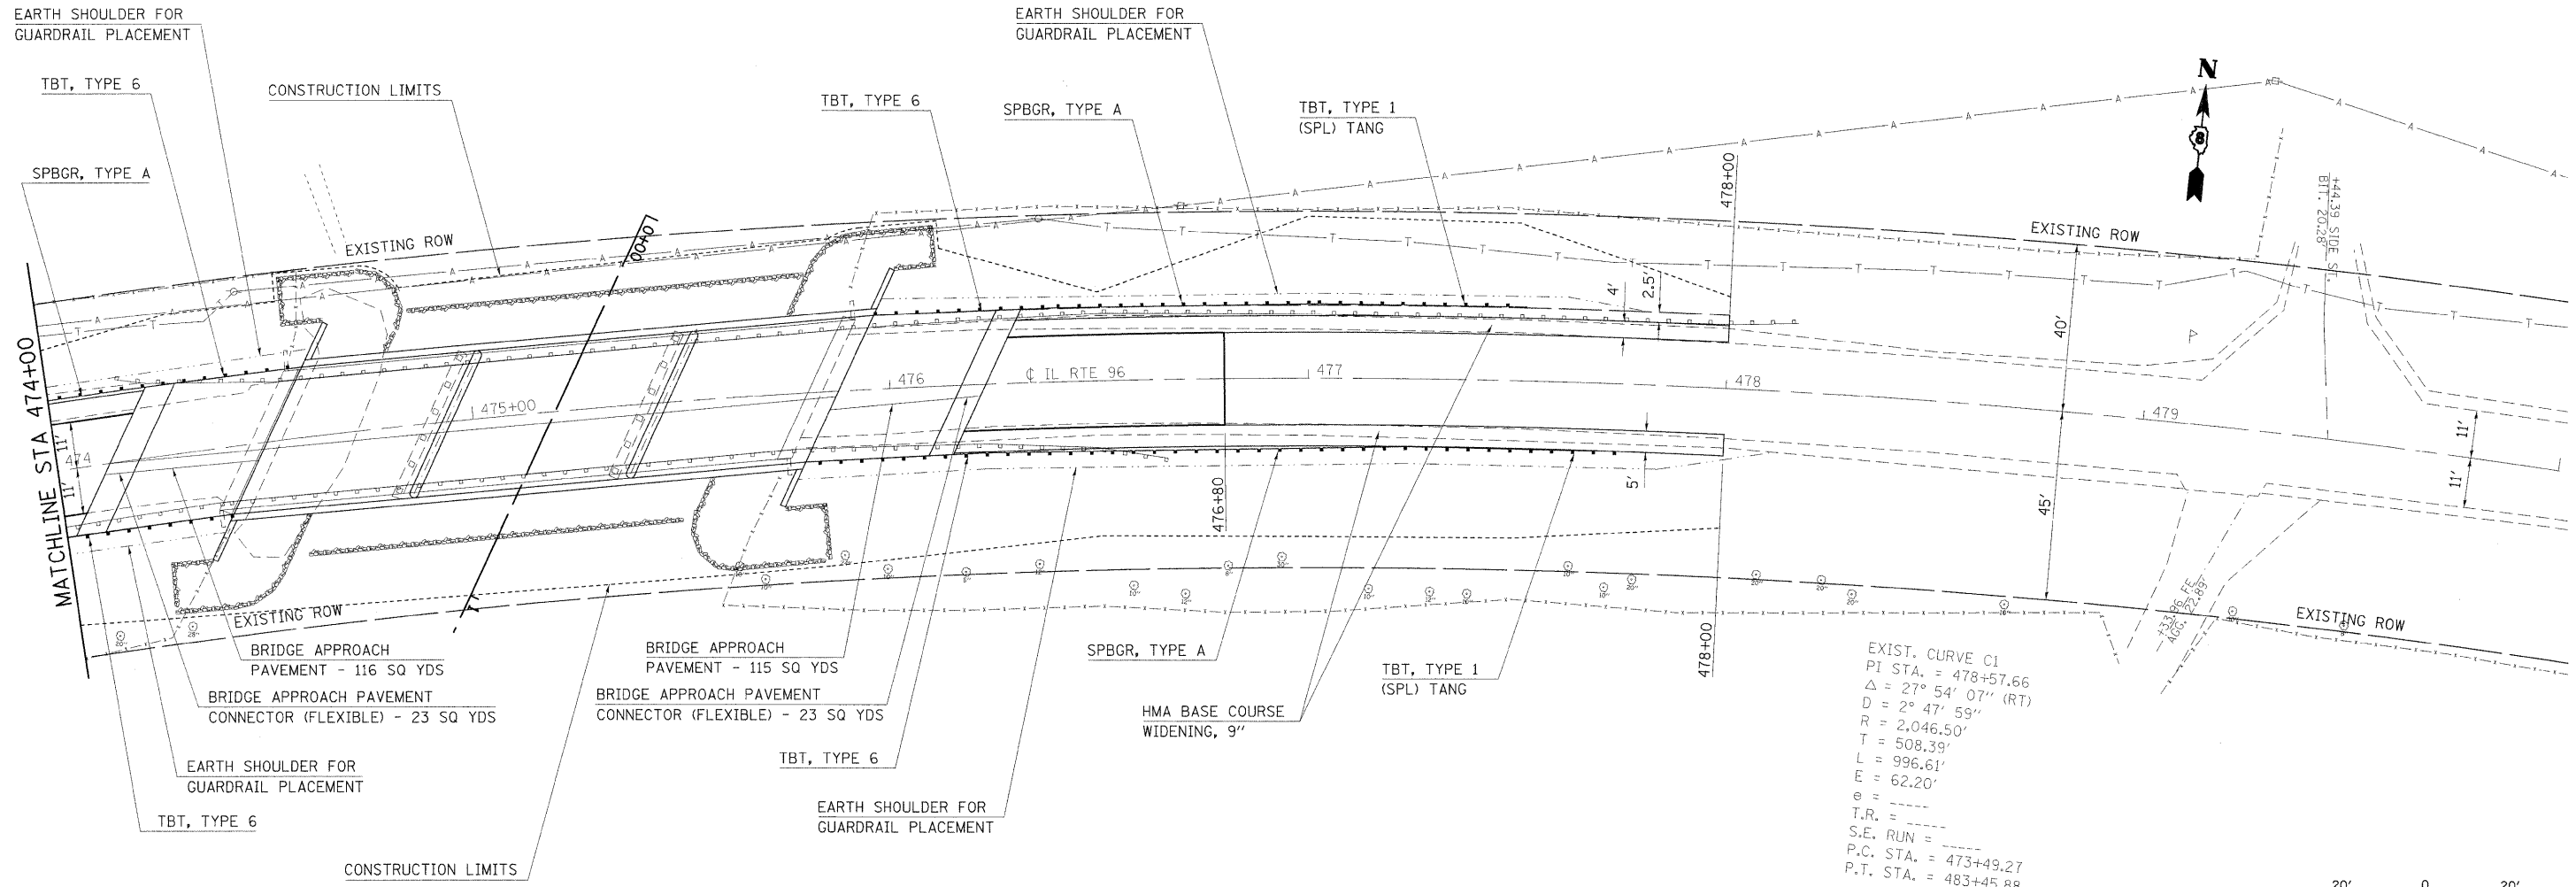


PLAN SURVEYED BY DATE
 PLOTTED BY
 CHECKED BY
 NOTE BOOK NO.
 FILE NAME

FILE SURVEYED BY DATE
 PLOTTED BY
 CHECKED BY
 NOTE BOOK NO.
 FILE NAME

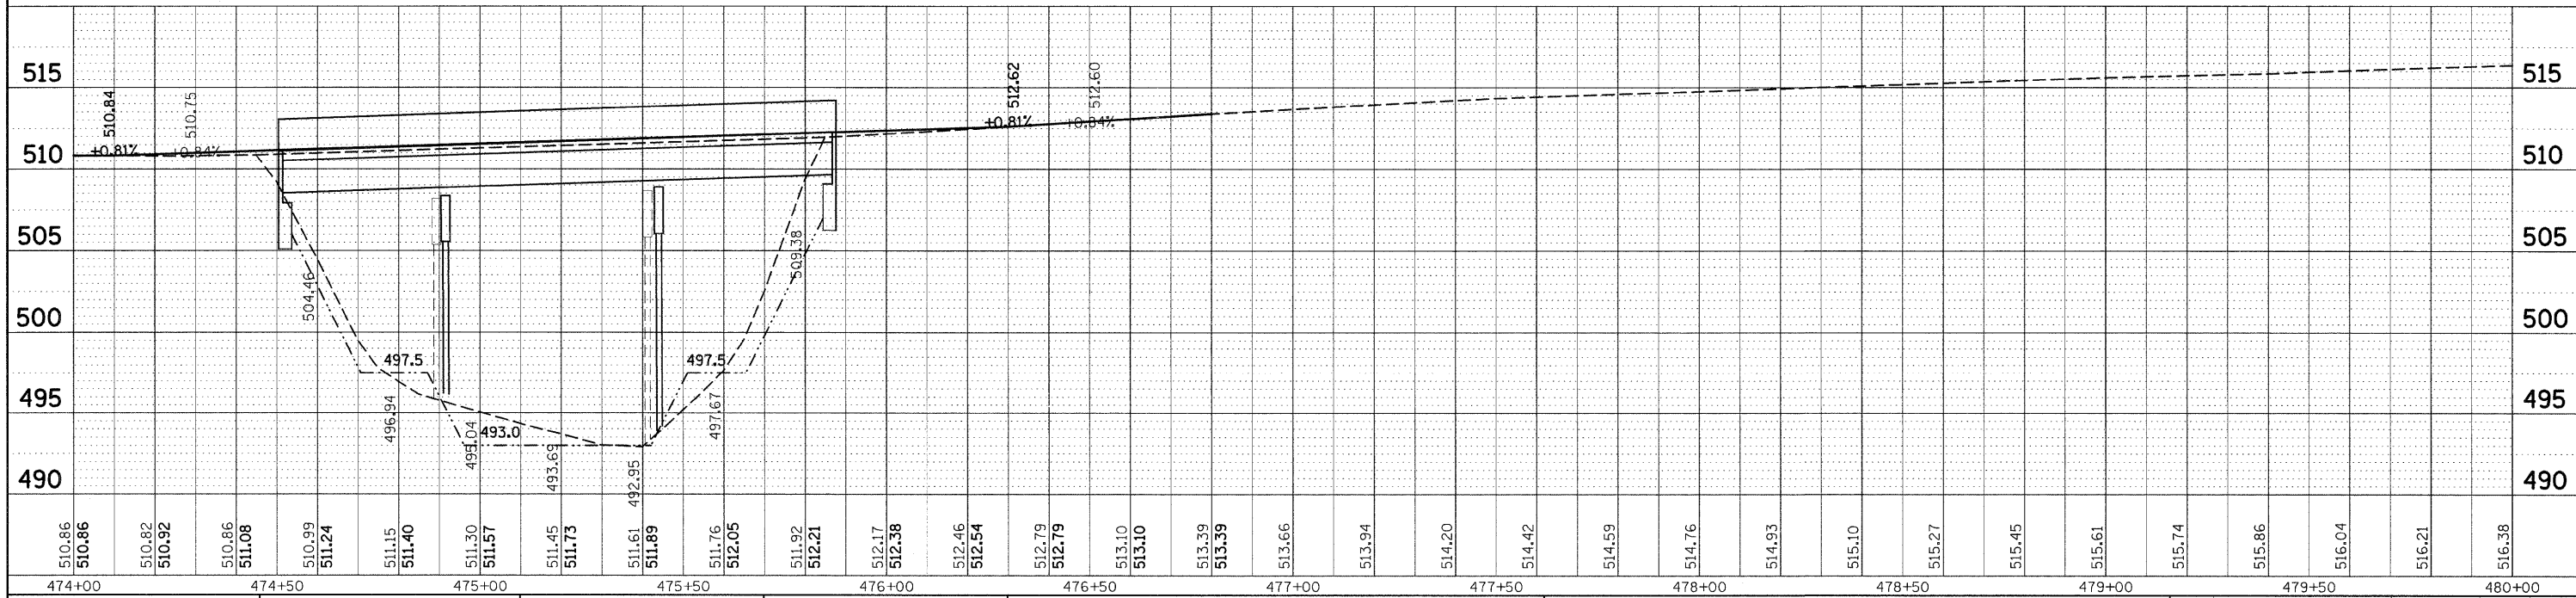

EXIST. CURVE C1
 PI STA. = 478+57.66
 $\Delta = 27^\circ 54' 07''$ (RT)
 $D = 2^\circ 47' 59''$
 $R = 2,046.50'$
 $T = 508.39'$
 $L = 996.61'$
 $E = 62.20'$
 $e =$
 $T.R. =$
 $S.E. RUN =$
 $P.C. STA. = 473+49.27$
 $P.T. STA. = 483+45.88$

 

FILE NAME =	USER NAME = owenbj	DESIGNED -	REVISED -	STATE OF ILLINOIS DEPARTMENT OF TRANSPORTATION	PLAN AND PROFILE	F.A.P. RTE.	SECTION	COUNTY	TOTAL SHEETS	SHEET NO.
es:\pw\work\puidot\owenbj\dms62281\p1npr02	05a1.dgn	CHECKED -	REVISED -			304	5A-BR	CALHOUN	60	10
PLOT SCALE = 20.0000' / IN.		DRAWN -	REVISED -			CONTRACT NO. 76886				
PLOT DATE = 12/10/2008		CHECKED -	REVISED -			FED. ROAD DIST. NO. ILLINOIS FED. AID PROJECT				